
 
 
 


KEY	
	Existing Structure
	Demolitions in Section
	Demolitions in Elevation


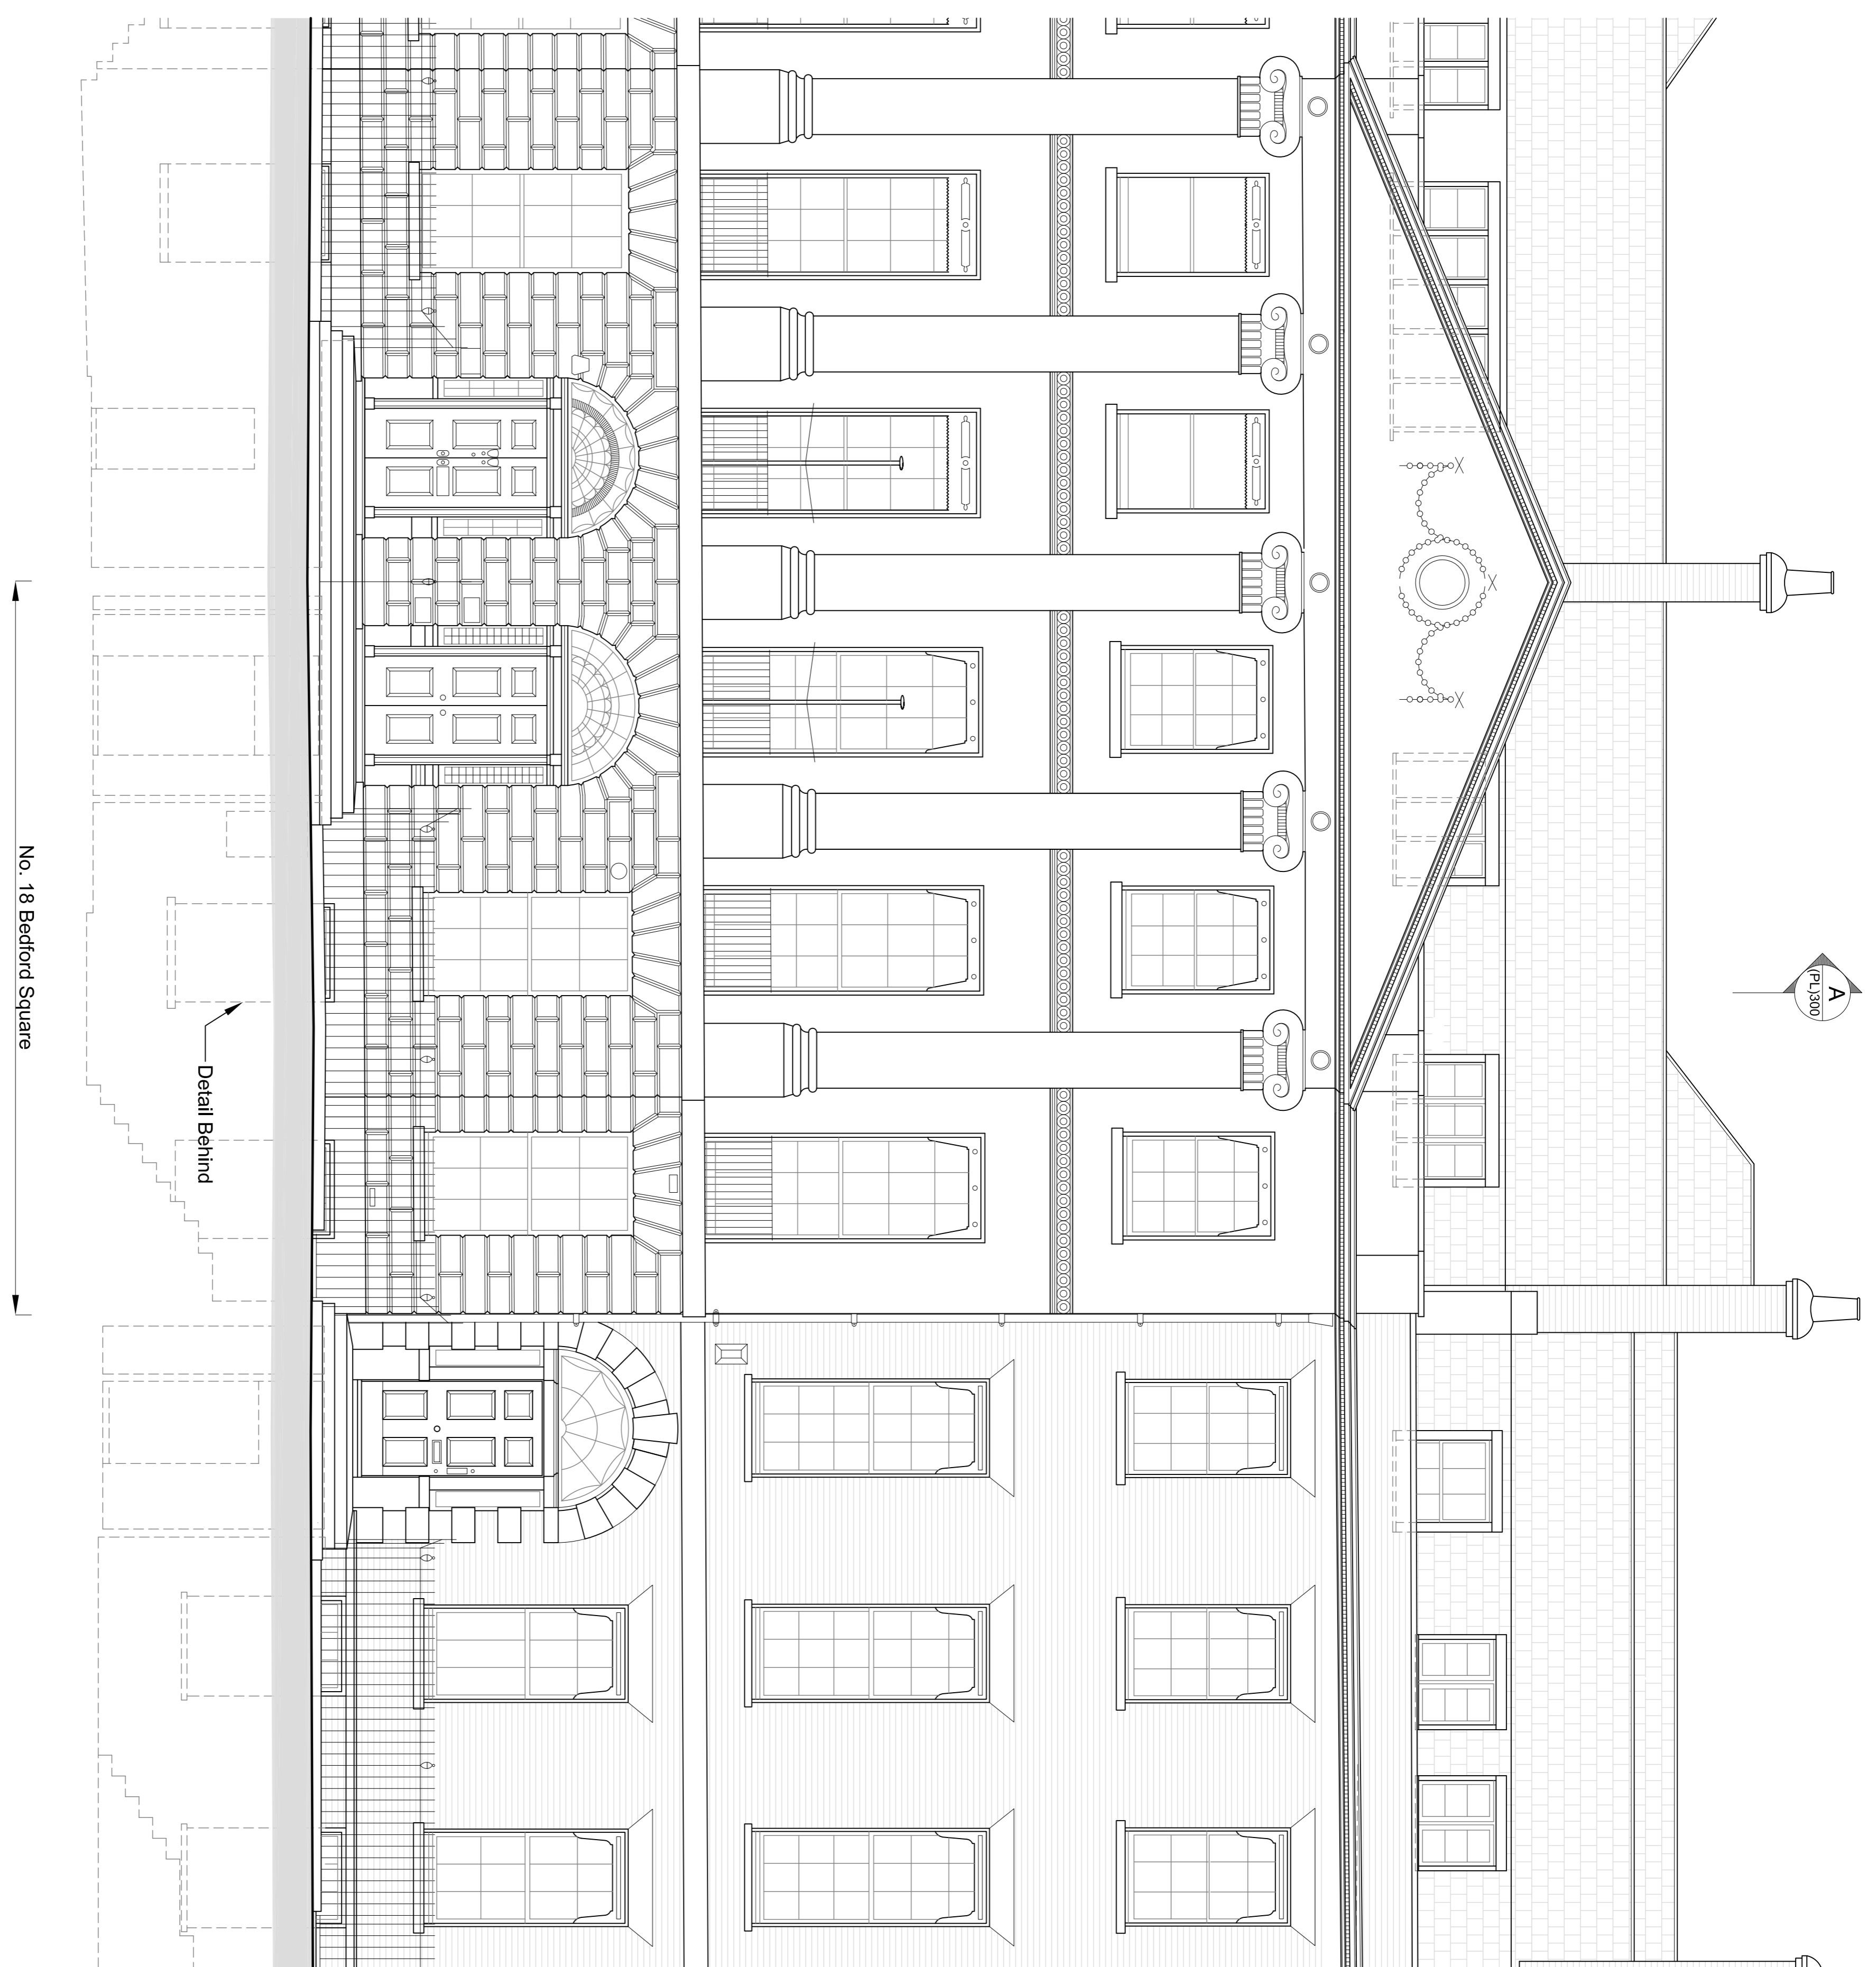


01

FRONT ELEVATION
As Existing with Demolitions

No. 18 Bedford Square

Detail Behind

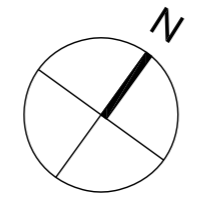 

GENERAL NOTES

Do not scale. All written dimensions must be checked on site before work commences. Dimensions shown on drawings are approximate and should not be used for construction. 

Any areas indicated on this drawing are for guidance purposes only. No responsibility is taken for their accuracy.

All work must be carried out in accordance with the Building Regulations and to the satisfaction of the local authority.

PLANNING

Garnett+Partners LLP
Holborn Hall
195 High Holborn
London WC1V 7BD
Tel: +44 (0)20 7404 7577
Fax: +44 (0)20 7404 6648
mail@garnettpartners.com
www.garnettpartners.com

**GARNETT
+PARTNERS**
architects / planners / designers

CLIENT
The Bedford Estates

PROJECT
No. 18 Bedford Square
WC1B

DRAWING TITLE
Front Elevation
as Existing with Demolitions

SCALE 1:50@A1
DATE 1:00gja March 14
JOB NO. 15000000
DRAWING NO. (PL)200
REV. 792 A