



FRONT ELEVATION - 1:200

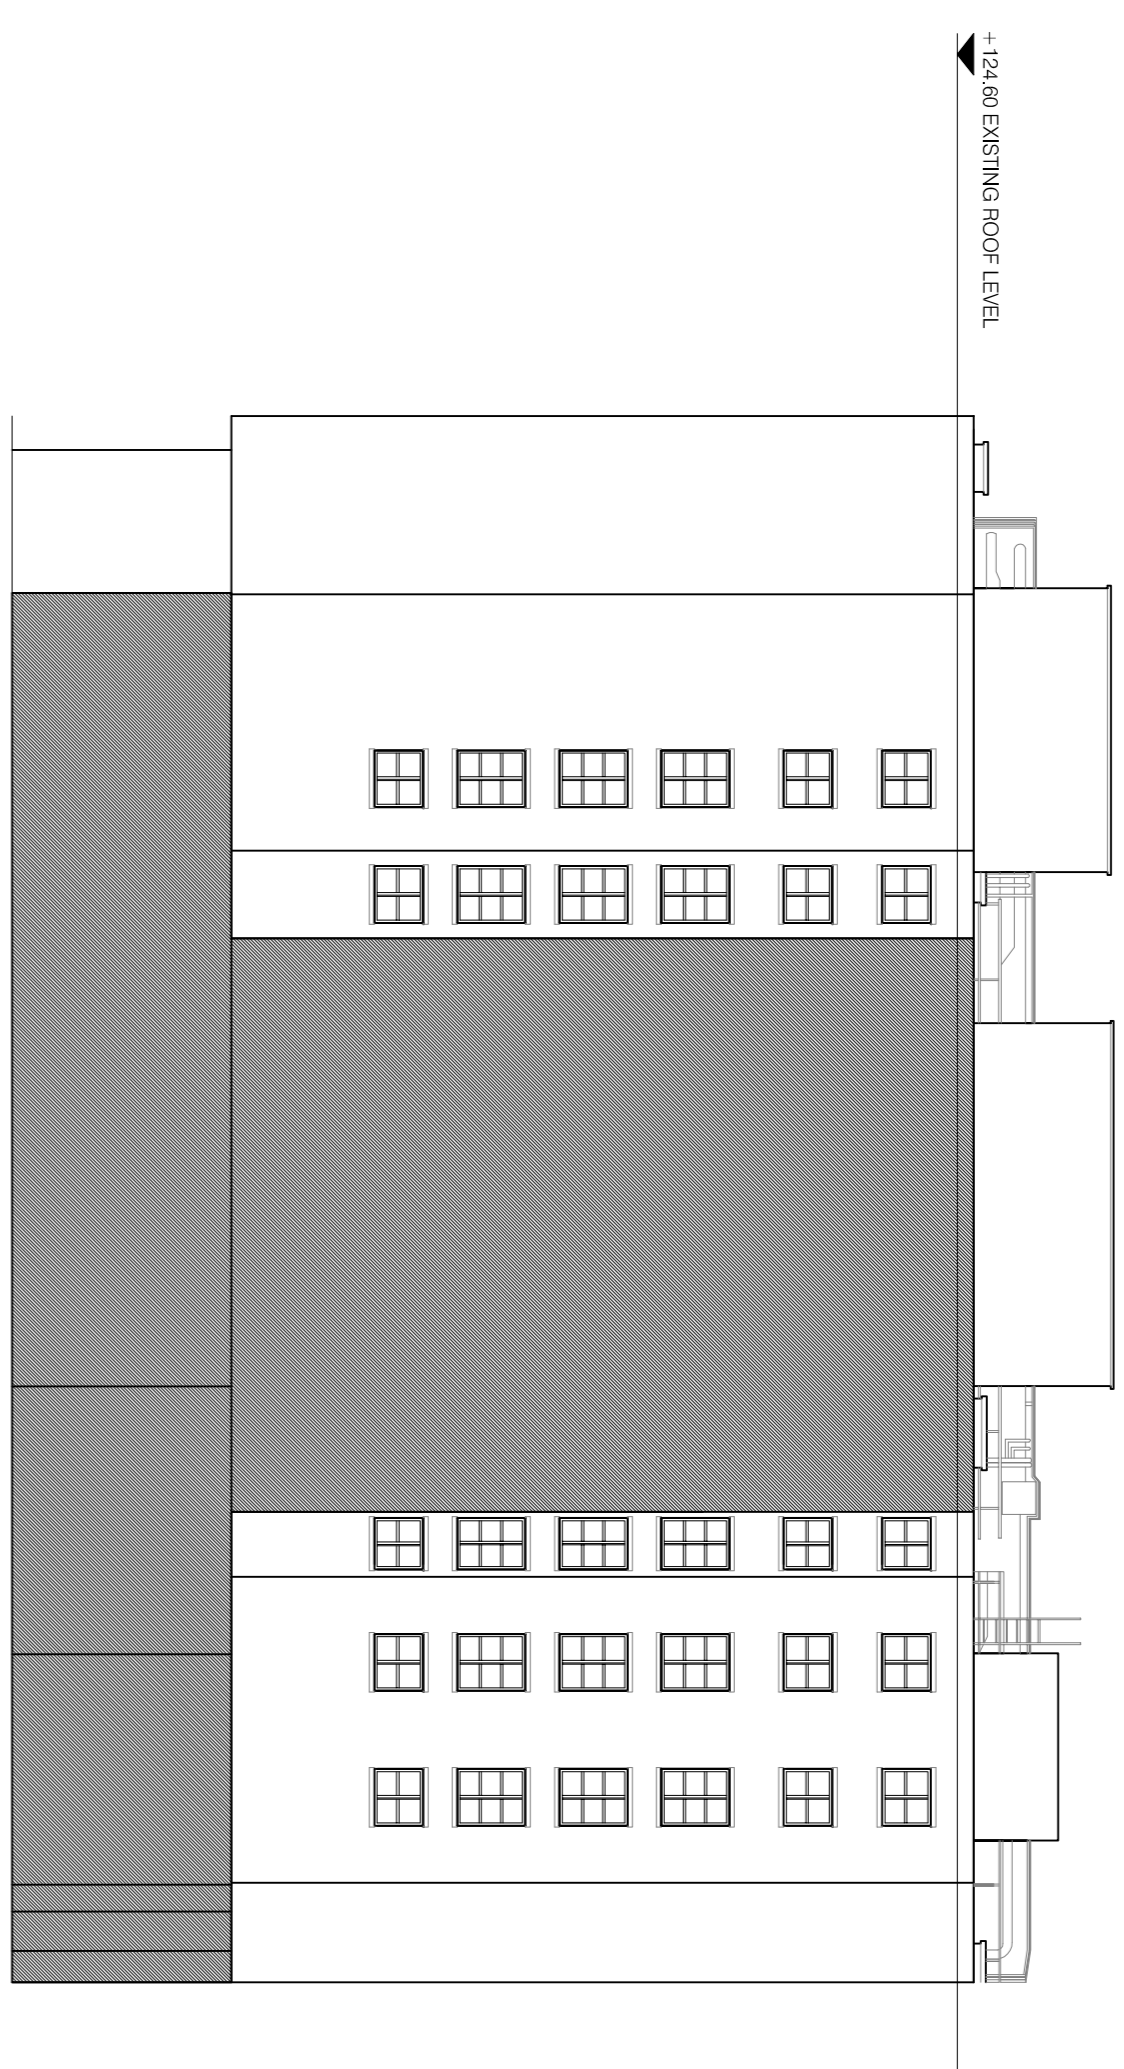

REAR ELEVATION - 1:200

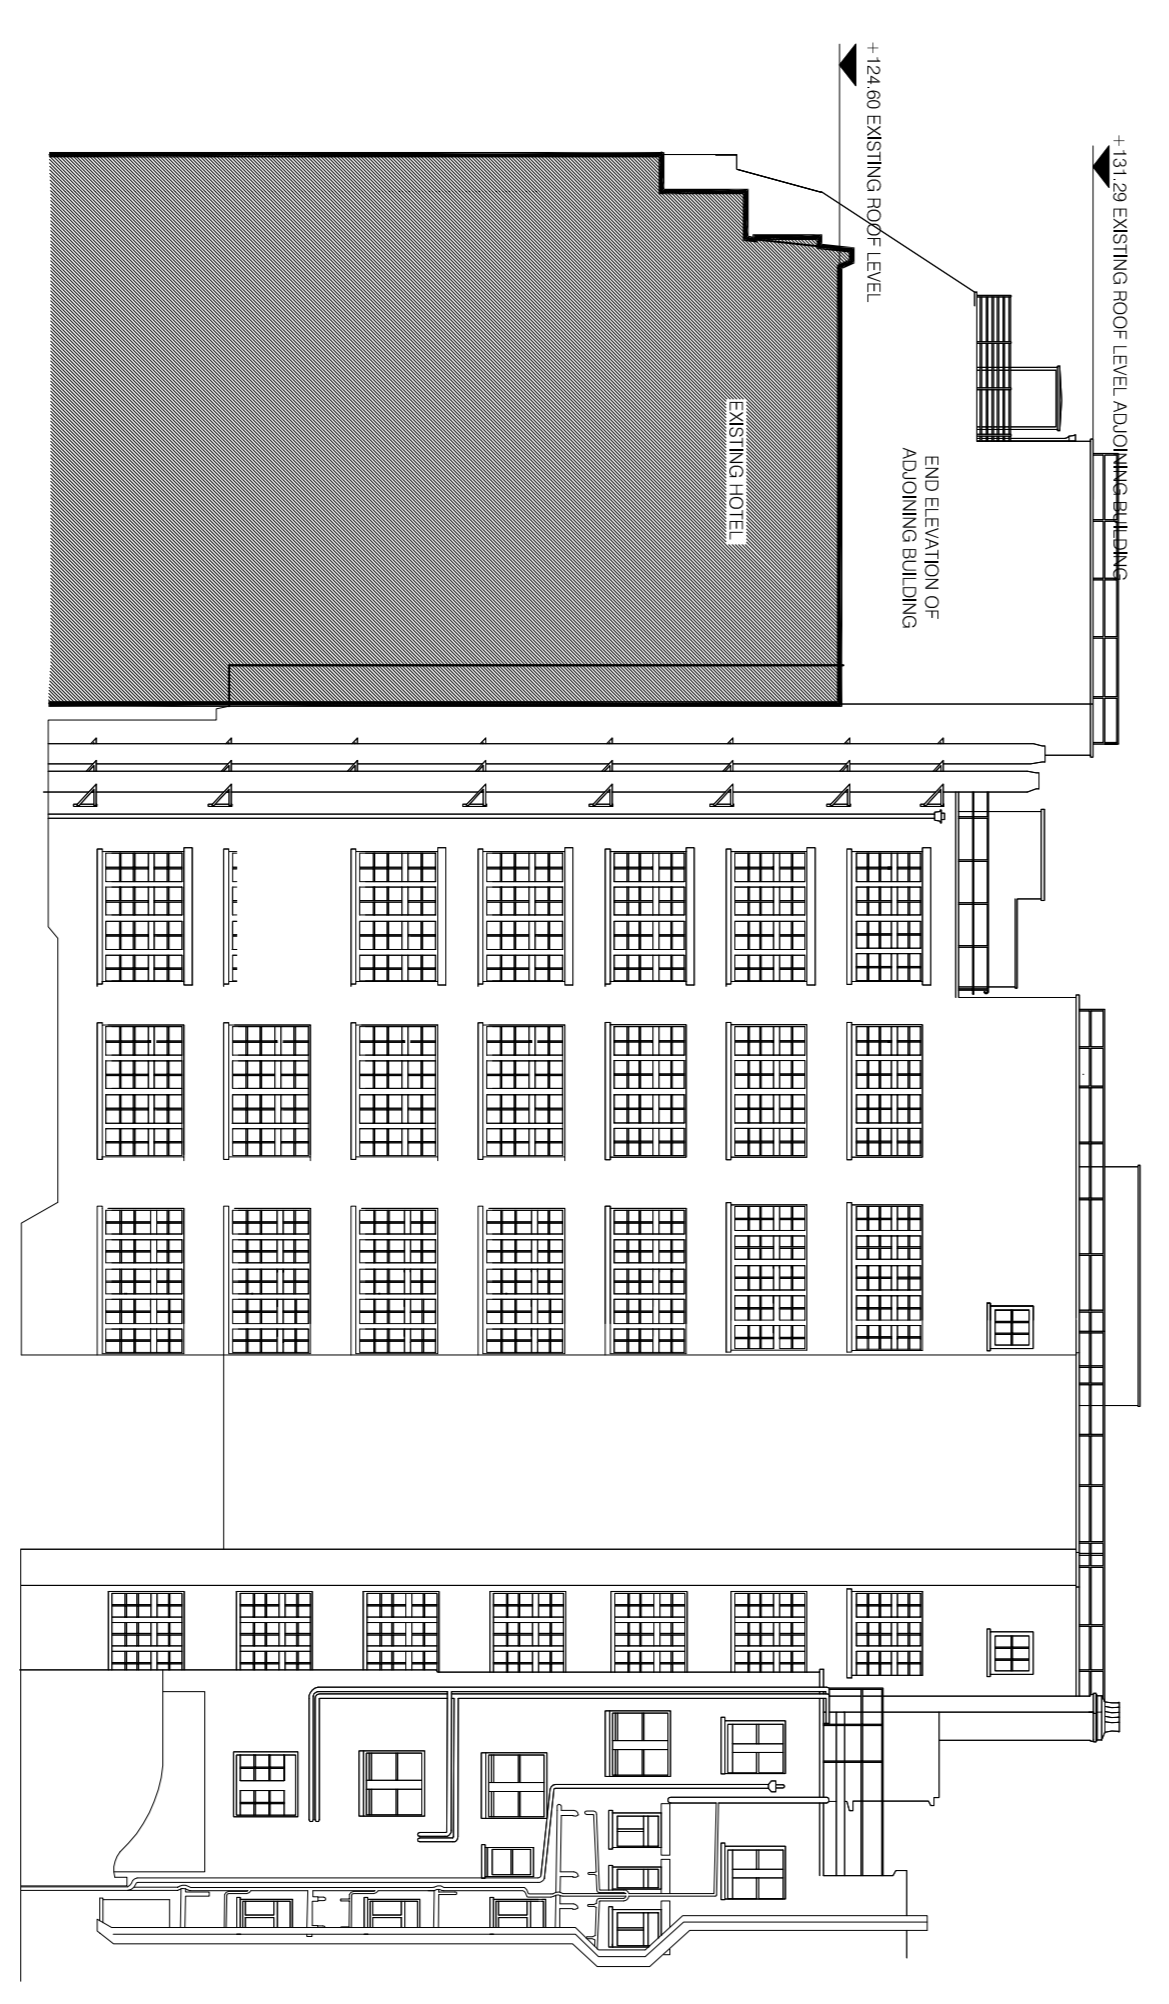

EXISTING SECTION- 1:200

**PLANNING SUBMISSION**

REV. A BY: AJP CH: 00 DATE: 21.03.14  
 DRAWING AMENDED TO PLANNING STATUS. SECTION UPDATED. REAR ELEVATION ADDED.

**morrison design ltd**  
 chartered architects

St Alkmunds House, 103 Belper Road, Derby DE1 3ES  
 Tel: 01332 363365 / Fax: 01332 291441 / Email: arch@morrisondesign.co.uk

Job Title  
 Kingsway Hall Hotel  
 Great Queen Street  
 London

Drawing Title  
 Elevations  
 As Existing

CAD Ref:  
 Paper Settings:  
 Scale: 1:200@A1 Drawn: NKC CH: 00 Date: 2013  
 Job No: 3896 Drawing No: 107 Revision: A  
 Preliminary  Design  Planning Submission