

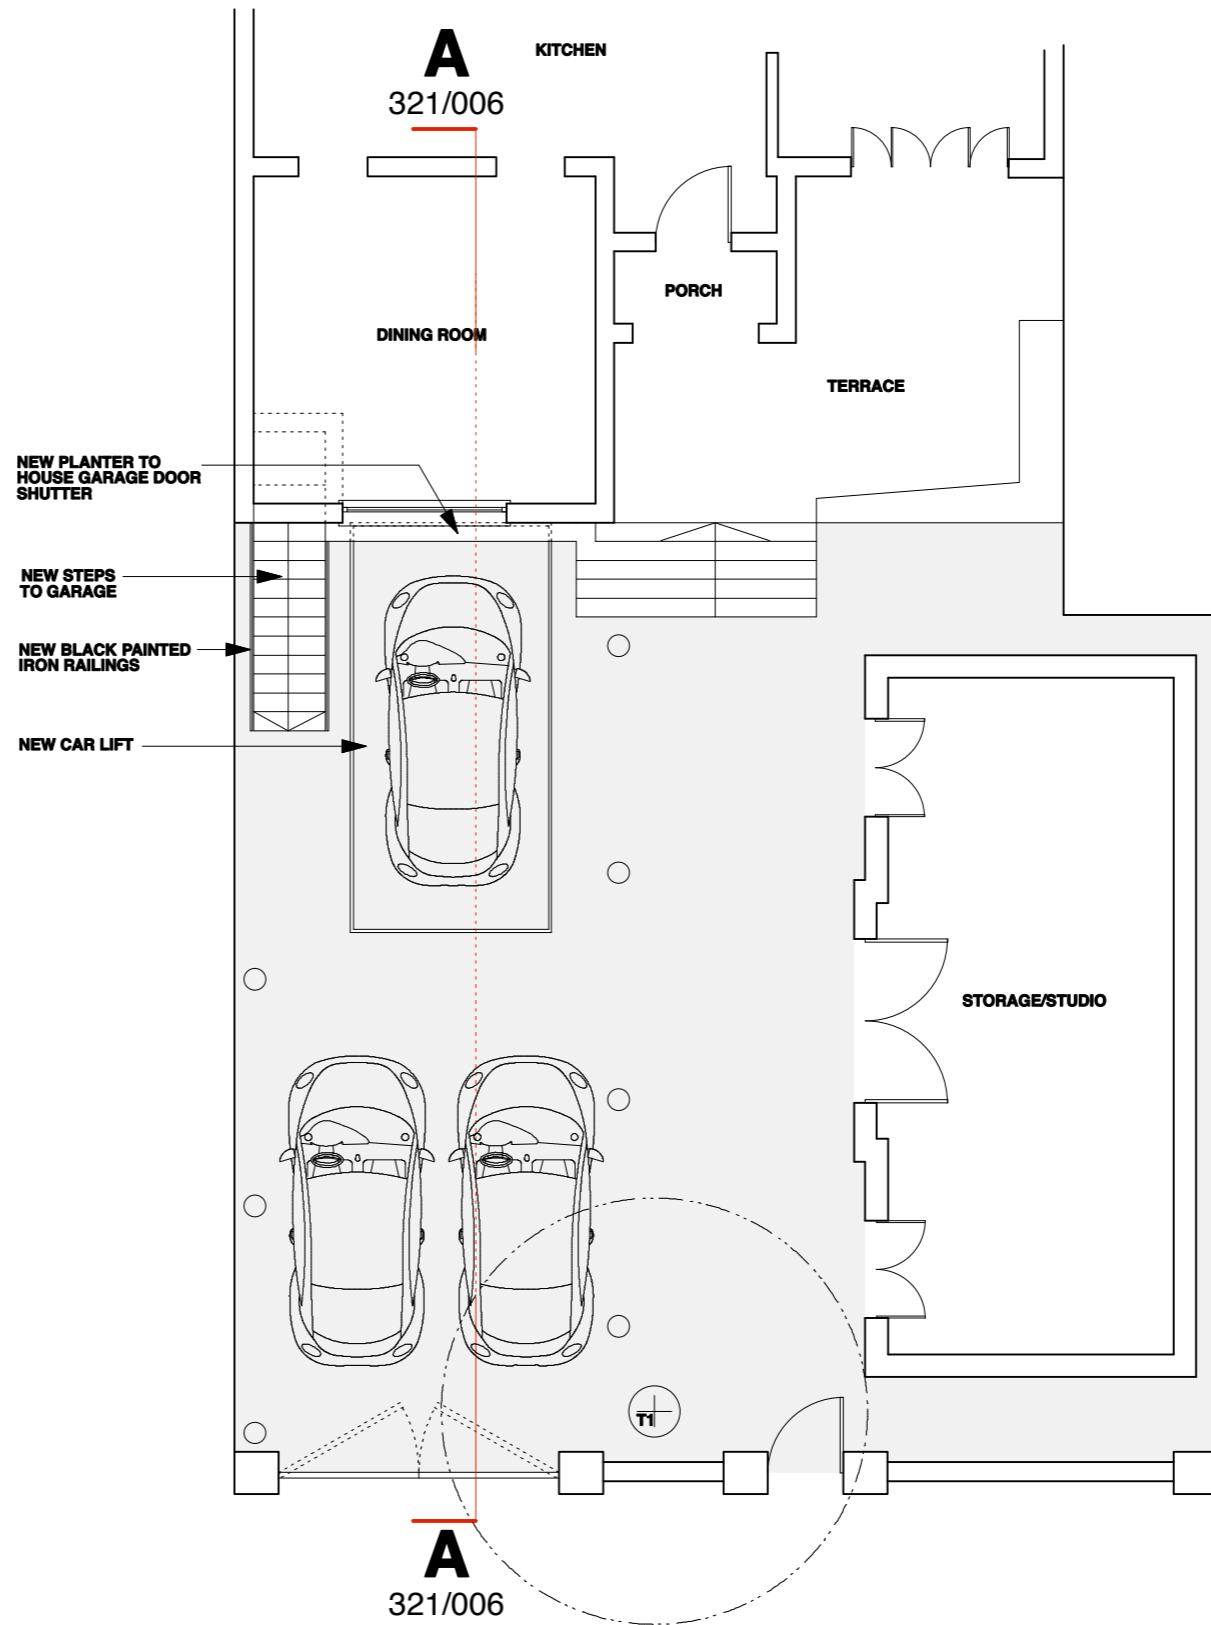


GROUND FLOOR PLAN - EXISTING
1:100@A3

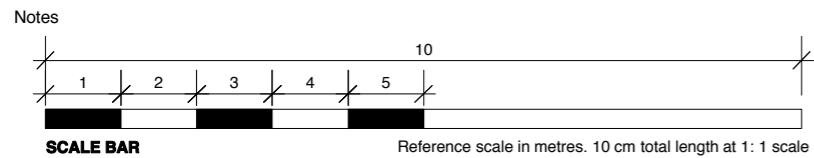

GROUND FLOOR PLAN - PROPOSED
1:100@A3

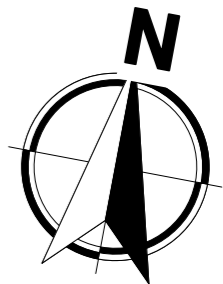

Rev. Comments Date

Project **ABBEY ROAD • LONDON • NW6**
 Drawing Title **GROUND FLOOR PLAN - EXISTING & PROPOSED**
 Dwg No. **321/P/004** Revision
 Scale **1:100 @ A3** Date **MARCH 2014** Drawn by **JC**

ATELIERwest
 ARCHITECTURE / DESIGN / PROJECT MANAGEMENT
 COMMODORE HOUSE / LONDON / SW18 1TW
 07862 708 972 / INFO@ATELIERWEST.CO.UK

DO NOT SCALE FROM THIS DRAWING. USE FIGURED DIMENSIONS ONLY. ANY DISCREPANCIES ARE TO BE REPORTED TO AW IMMEDIATELY. PRIOR TO THE EXECUTION OF THE WORKS ON SITE ALL DIMENSIONS TO BE VERIFIED ON SITE BEFORE ANY WORK IS PUT IN HAND