


NOTES:

1. The drawing remains the copyright of ASB Architects Ltd and shall not be copied in any format without written consent.
2. The drawing is the property of ASB Architects Ltd and shall remain in digital control until the recipient uses the information solely in preparation of the final design for the purpose of the named project only.
3. All dimensions to be checked on site by those undertaking the work.
3. Where reference is given to a written specification that shall take precedence over the drawing.
4. Where two or more drawings illustrate the same element, the larger scale drawing takes precedence.
5. Any drawing revisions and/or issue dates always take precedence over earlier versions.
6. Elements that are subject to detailed design by others are purely indicative and you should make reference to any relevant information provided by those designers which will inform the design and take precedence over this drawing.
7. All work to be carried out to the satisfaction of Building Control and in accordance with current British Standards.

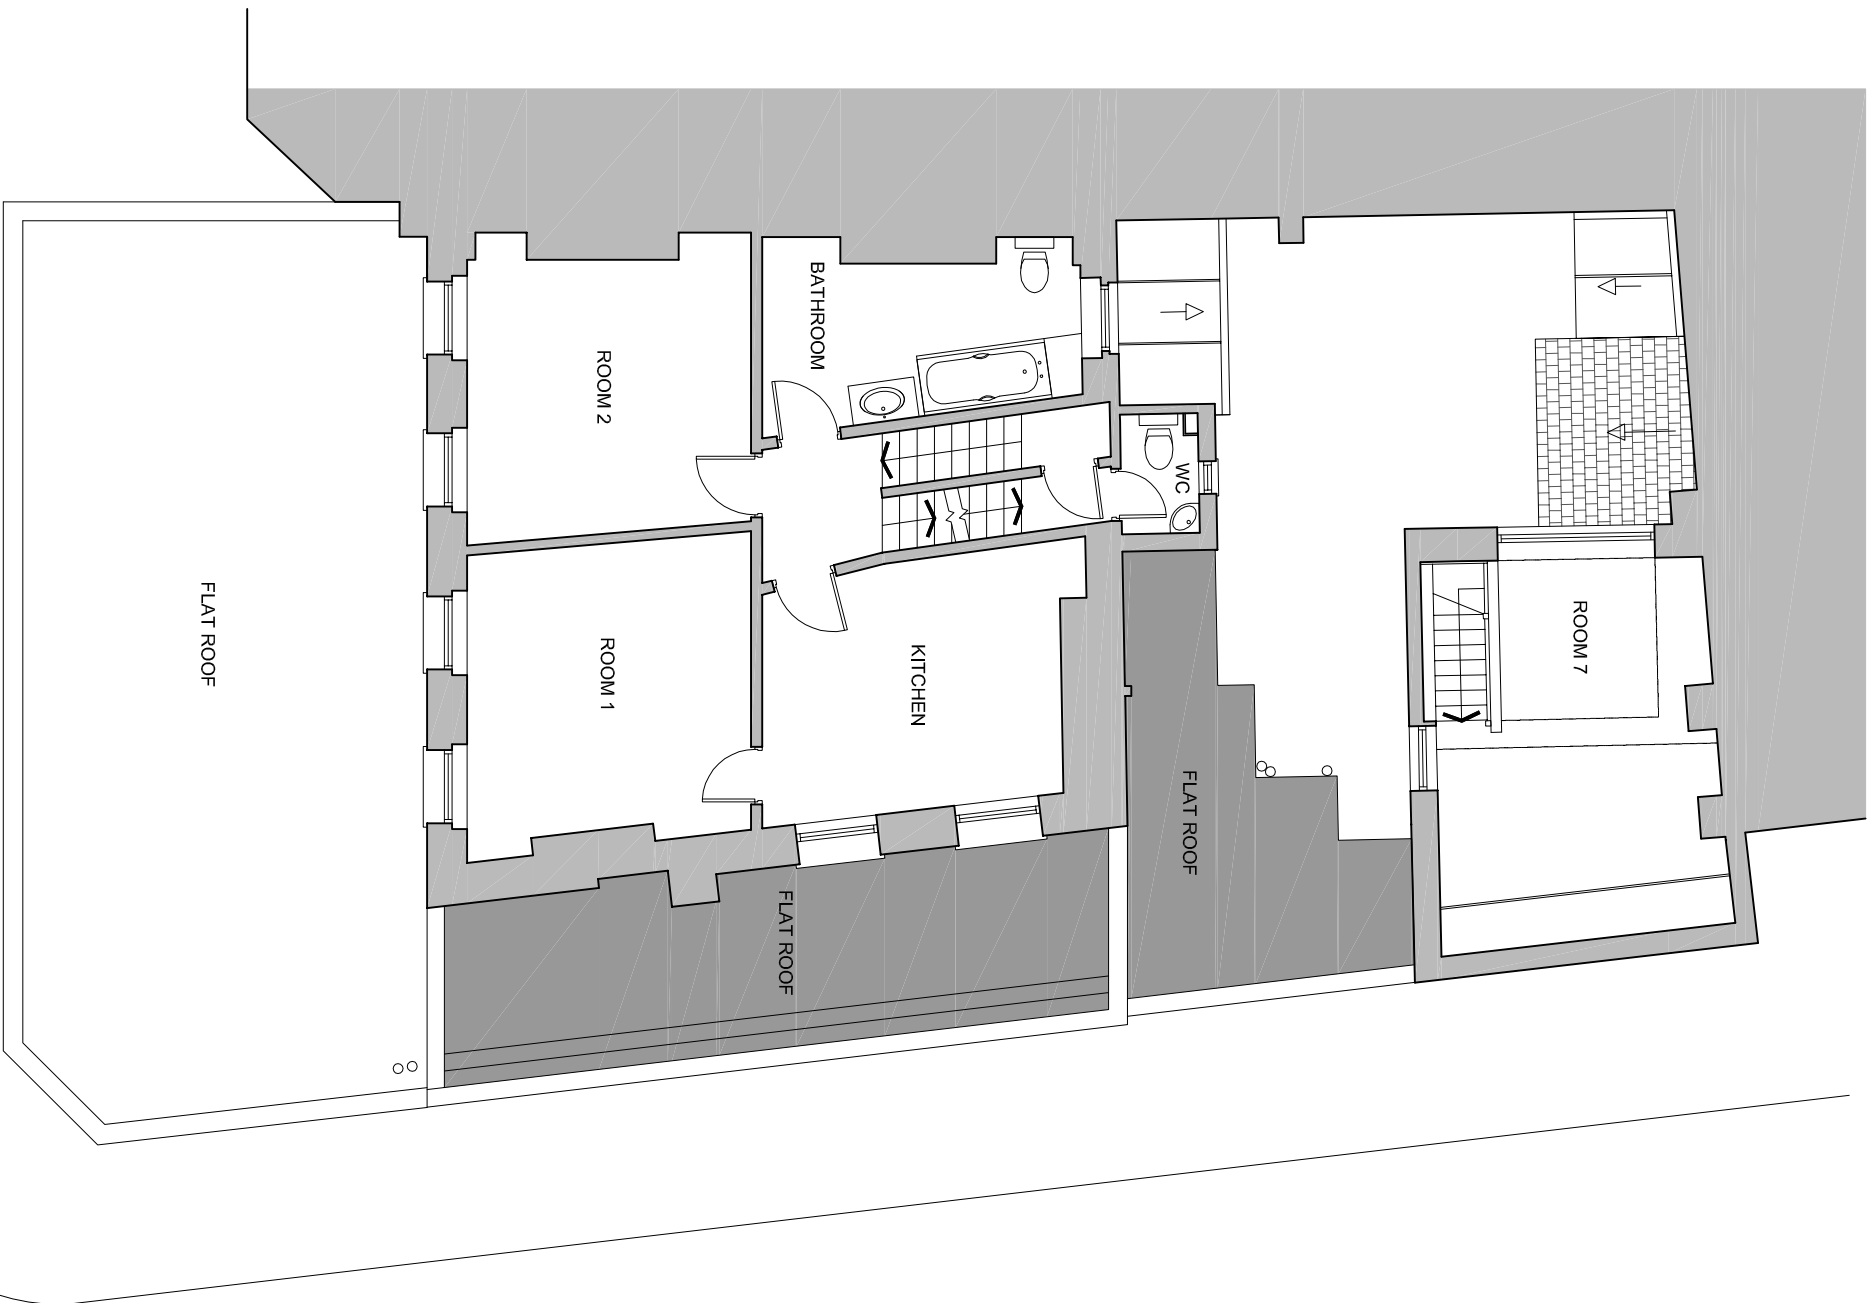

EXISTING FIRST FLOOR PLAN
SCALE 1:100@A3

[illegible]

MADIGAN BROWNE

14 City Road, London, EC1Y 2AA
Telephone: 0207 036 6290
www.madiganbrown.com

project title	THE HOPE AND ANCHOR		
drawing title	EXISTING FIRST FLOOR PLAN		
status	PLANNING		
date	NOVEMBER 2015		
scale	1:100/@A3		
job no	1087	drawing no	P012
drawn	EA	revision	
checked	AJB	-	