



NOTES:

1. This drawing remains the copyright of M&B Architects Ltd and shall not be copied in any form without written consent. The issue of the drawing is indicated by the issue number and the date of issue. 
2. All dimensions to be checked on site by those undertaking the work.
3. Where reference is given to a written specification that shall take precedence over the drawing.
4. Where two or more drawings illustrate the same element, the larger scale drawing takes precedence.
5. Later drawing revisions and/or issue dates always take precedence over earlier versions.
6. Elements that are subject to detailed design by others are purely indicative and you should make reference to the relevant information provided by those designers which will at all times take precedence over this drawing.
7. All works are to be carried out to the satisfaction of Building Control and in accordance with current British Standards.

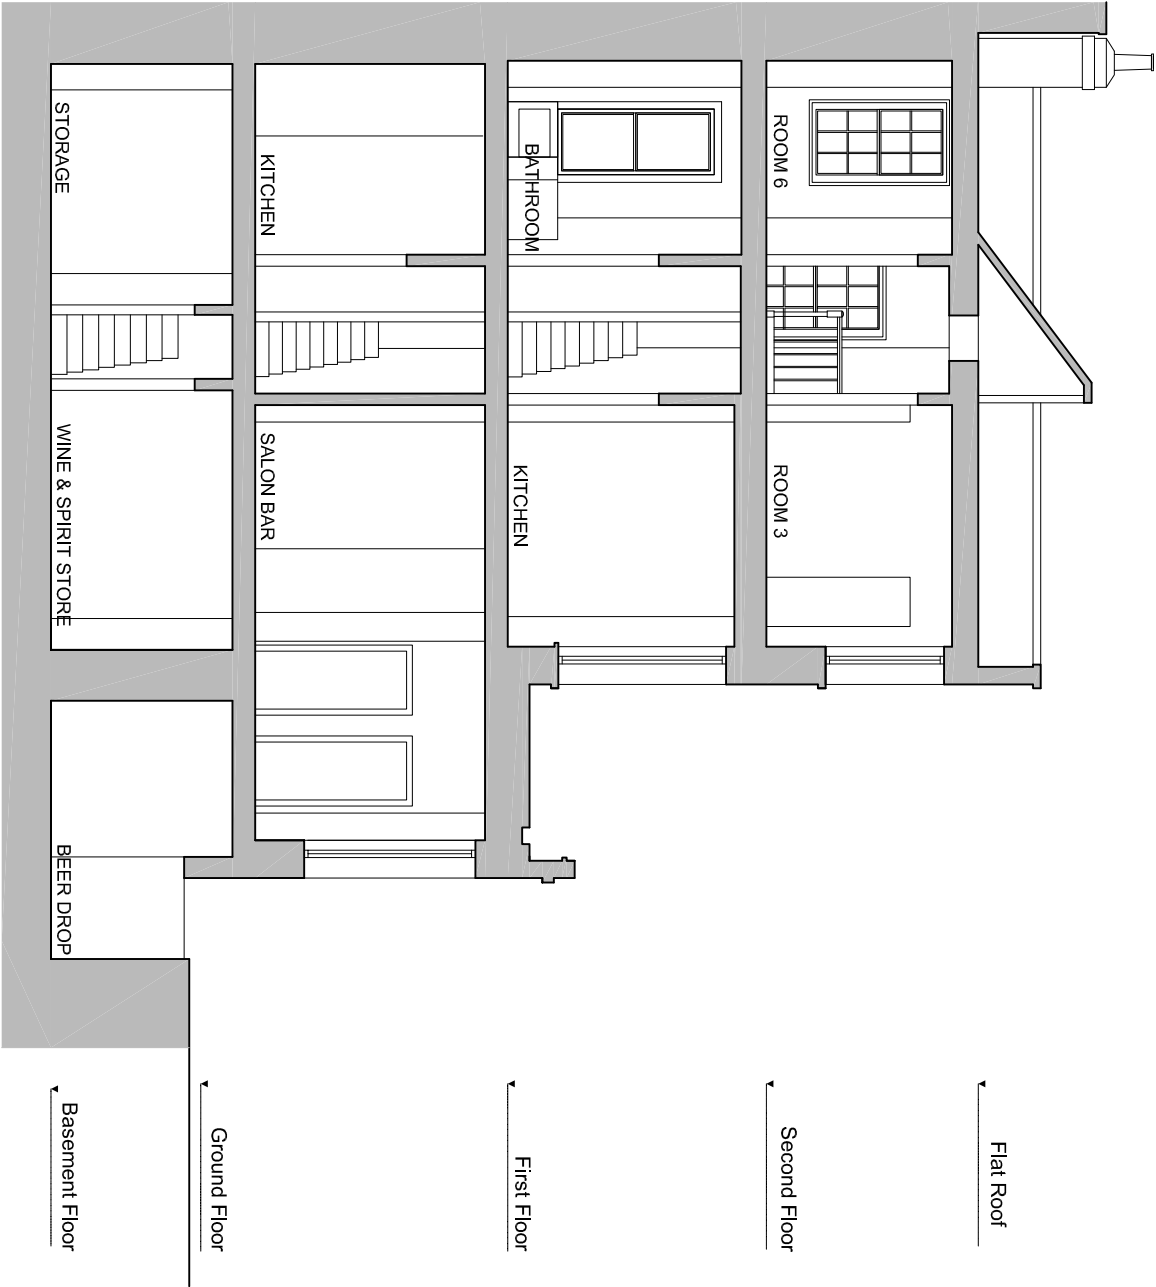

EXISTING SECTION A-A
SCALE 1:100 @ A3

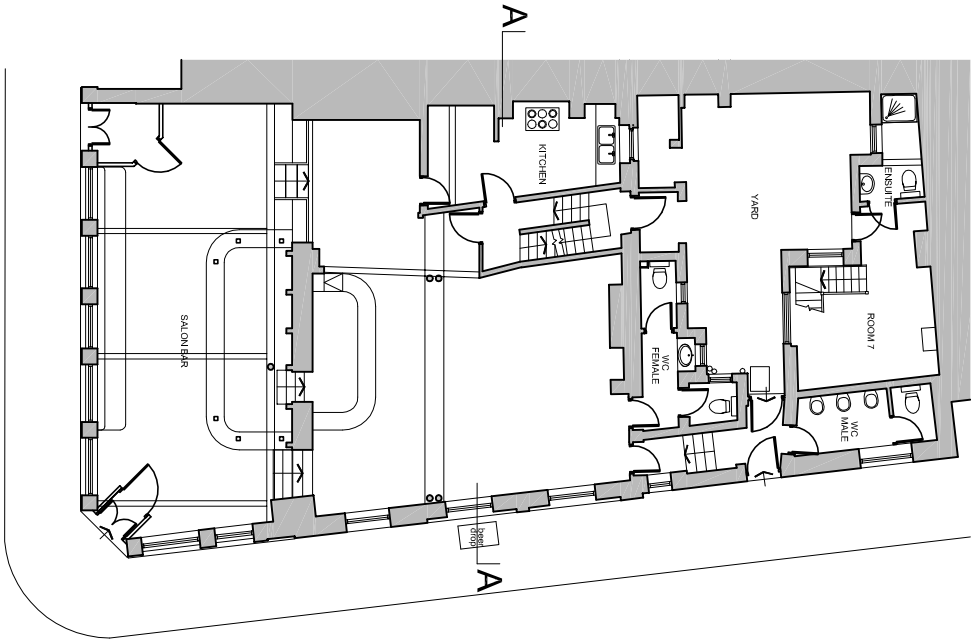

EXISTING GROUND FLOOR PLAN
SCALE 1:200 @ A3

1:500	5m	10	20	30	40	50	60	70	80	90	1:1250	10	20	30	40	50						1:1000	1m	2	3	4	5	6	7	8	9	10					
1:500																																					
1:500		1m	2	3	4	5	6	7	8	9																											

REVISION		DATE / BY	AMENDMENT
MADIGAN BROWNE			
14 City Road, London, EC1Y 2AA			
Telephone: 0207 036 6290			
www.madiganbrowne.com			
Project title			
THE HCPE AND ANCHOR			
drawing title			
SECTION A-A AS EXISTING			
status			
PLANNING			
date			
OCTOBER 2013			
scale			
1:100@A3			
job no		drawing no	
1087		1087	
drawn		checked	
NAA		P030	
checked		-	
AAB			