
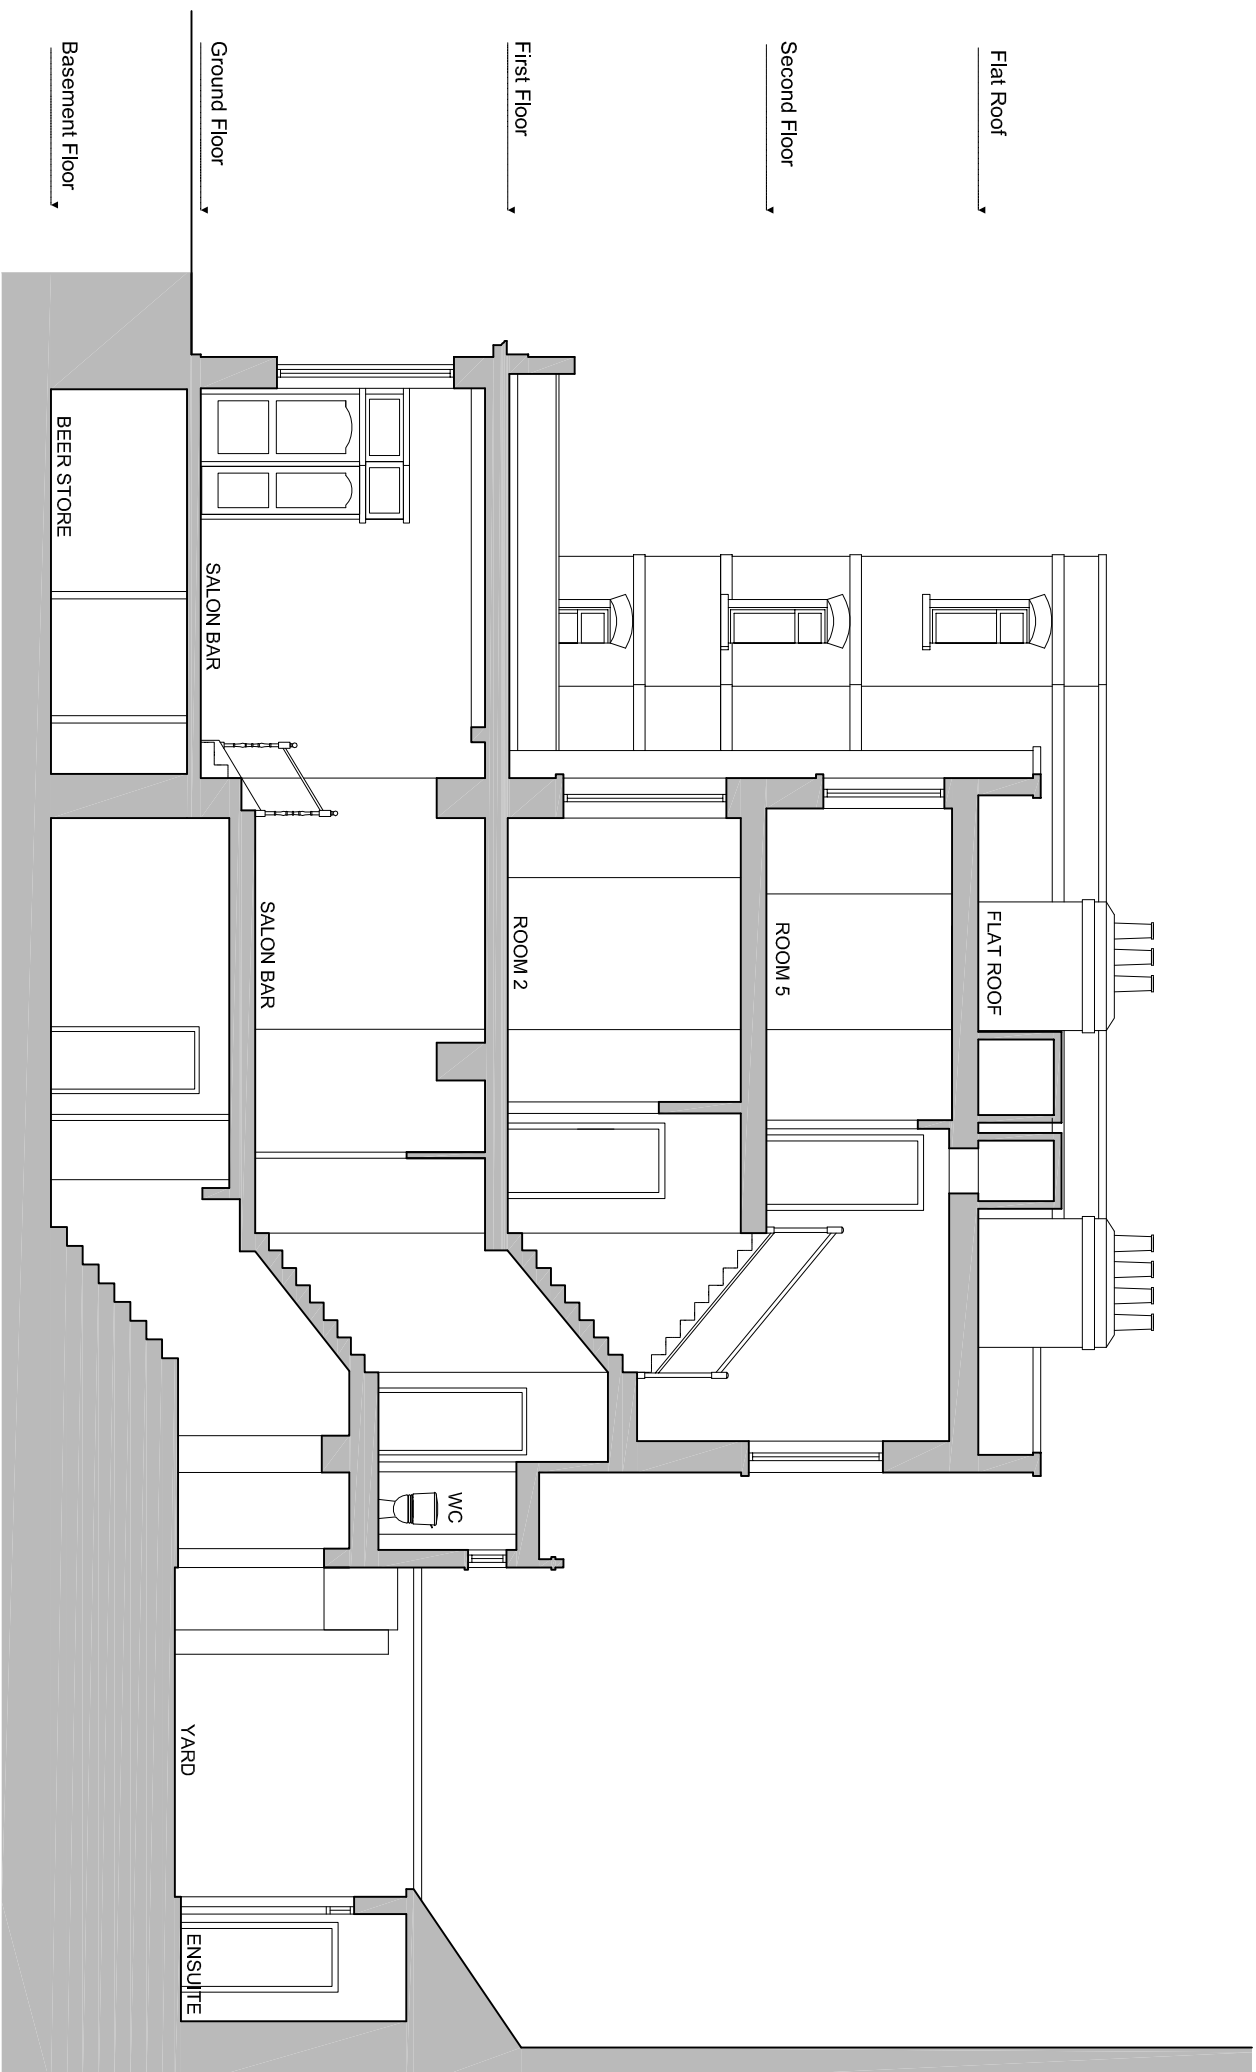


NOTES:

1. The drawing remains the copyright of ASB Architects Ltd and shall not be copied in any form without written consent. The issue of the drawing in digital format only entitles the recipient to use the information solely in preparation at the time of issue for the purposes of the named project only.
2. All dimensions to be checked on site by those undertaking the work.
3. Where reference is given to a written specification that shall take precedence over the drawing.
4. Where two or more drawings illustrate the same element, the larger scale drawing takes precedence.
5. Any drawing revisions and/or issue dates always take precedence over earlier versions.
6. Elements that are subject to detailed design by others are purely indicative and you should make reference to any relevant information provided by those designers with all relevant take precedence over this drawing.
7. All work to be carried out to the satisfaction of Building Control and in accordance with current British Standards.

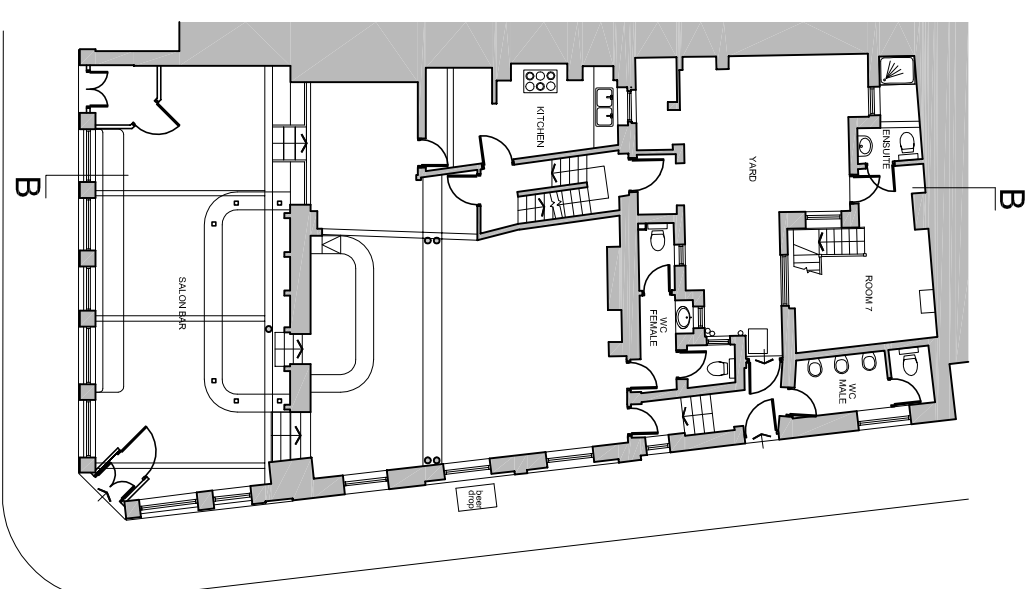

EXISTING SECTION B-B
SCALE 1:100 @ A3

[illegible]

EXISTING GROUND FLOOR PLAN
SCALE 1:200 @ A3

REVISION	DATE / BY	AMENDMENT
MADIGAN BROWNE		
14 City Road, London, EC1Y 2AA Telephone: 0207 036 6290 www.madiganbrowne.com		
project title THE ICEPE AND ANCHOR drawing file SECTION B-PAS EXISTING		
status		
PLANNING		
date	OCTOBER 2013	
scale	1:100@A3	
job no	1087	drawing no
drawn	NAA	
checked	AJB	
P031		revision
		-