


NOTES:

1. The drawing remains the copyright of RAB Architects Ltd and shall not be copied in any form without the written consent of RAB Architects Ltd. The drawing is digital stored and may be used by the recipient to use as information solely for reference, but not for the purpose of the project or for the benefit of the project.
2. All dimensions to be checked on the fly by those undertaking the work.
3. Where reference is given to a written specification that shall take precedence over the drawing.
4. Where two or more drawings illustrate the same element, the larger scale drawing takes precedence.
5. *Use drawing revisions and/or Issue dates always take precedence over earlier versions.*
6. Elements that are subject to detailed design by others are purely indicative and you should not assume that relevant information provided by those designers will be in all instances that precedences over the drawing.
7. All work will be to be carried out to the publication Building Control and in accordance with current British Standards.

14 City Road, London, EC1Y 2AA Telephone: 0207 036 6290 www.midagbanovne.com	
project file THE HOPE AND ANCHOR CROWNDALE ROAD, WY1 1TP	
drawing title	
PROPOSED HOOF PLAN	
status	PLANNING
date	FEBRUARY 2014
scale	1"=100'@A3
job no	1087
drawn	NAA
checked	AJB
drawing no	P105
revision	A

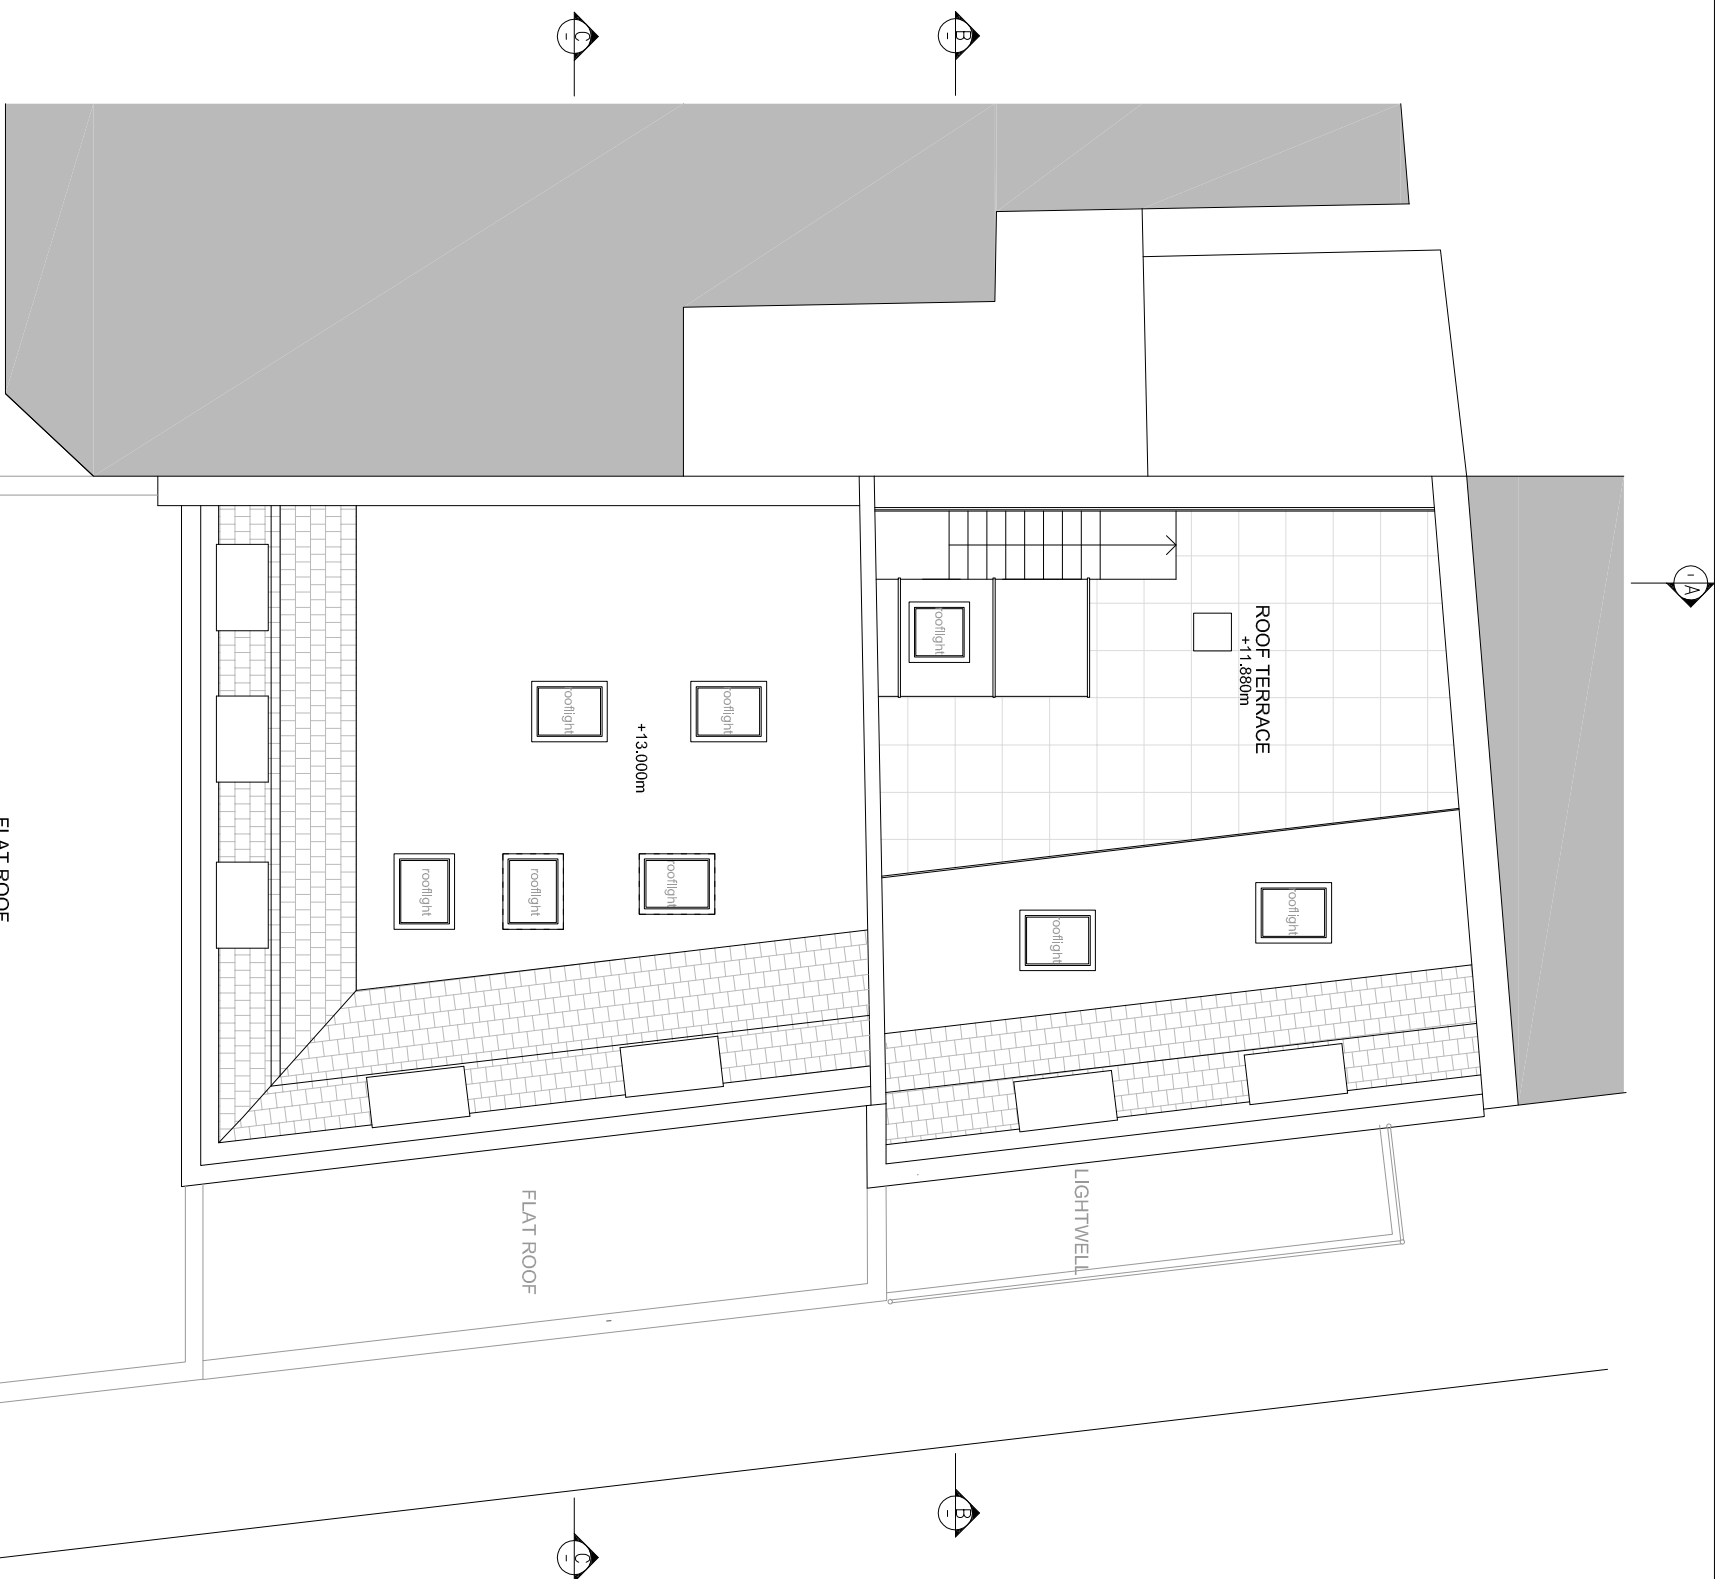

PROPOSED ROOF PLAN

SCALE 1:100@A3

1500	5m	10	20	30	
------	----	----	----	----	----	----	----	----	----	----	-----	-----	------