
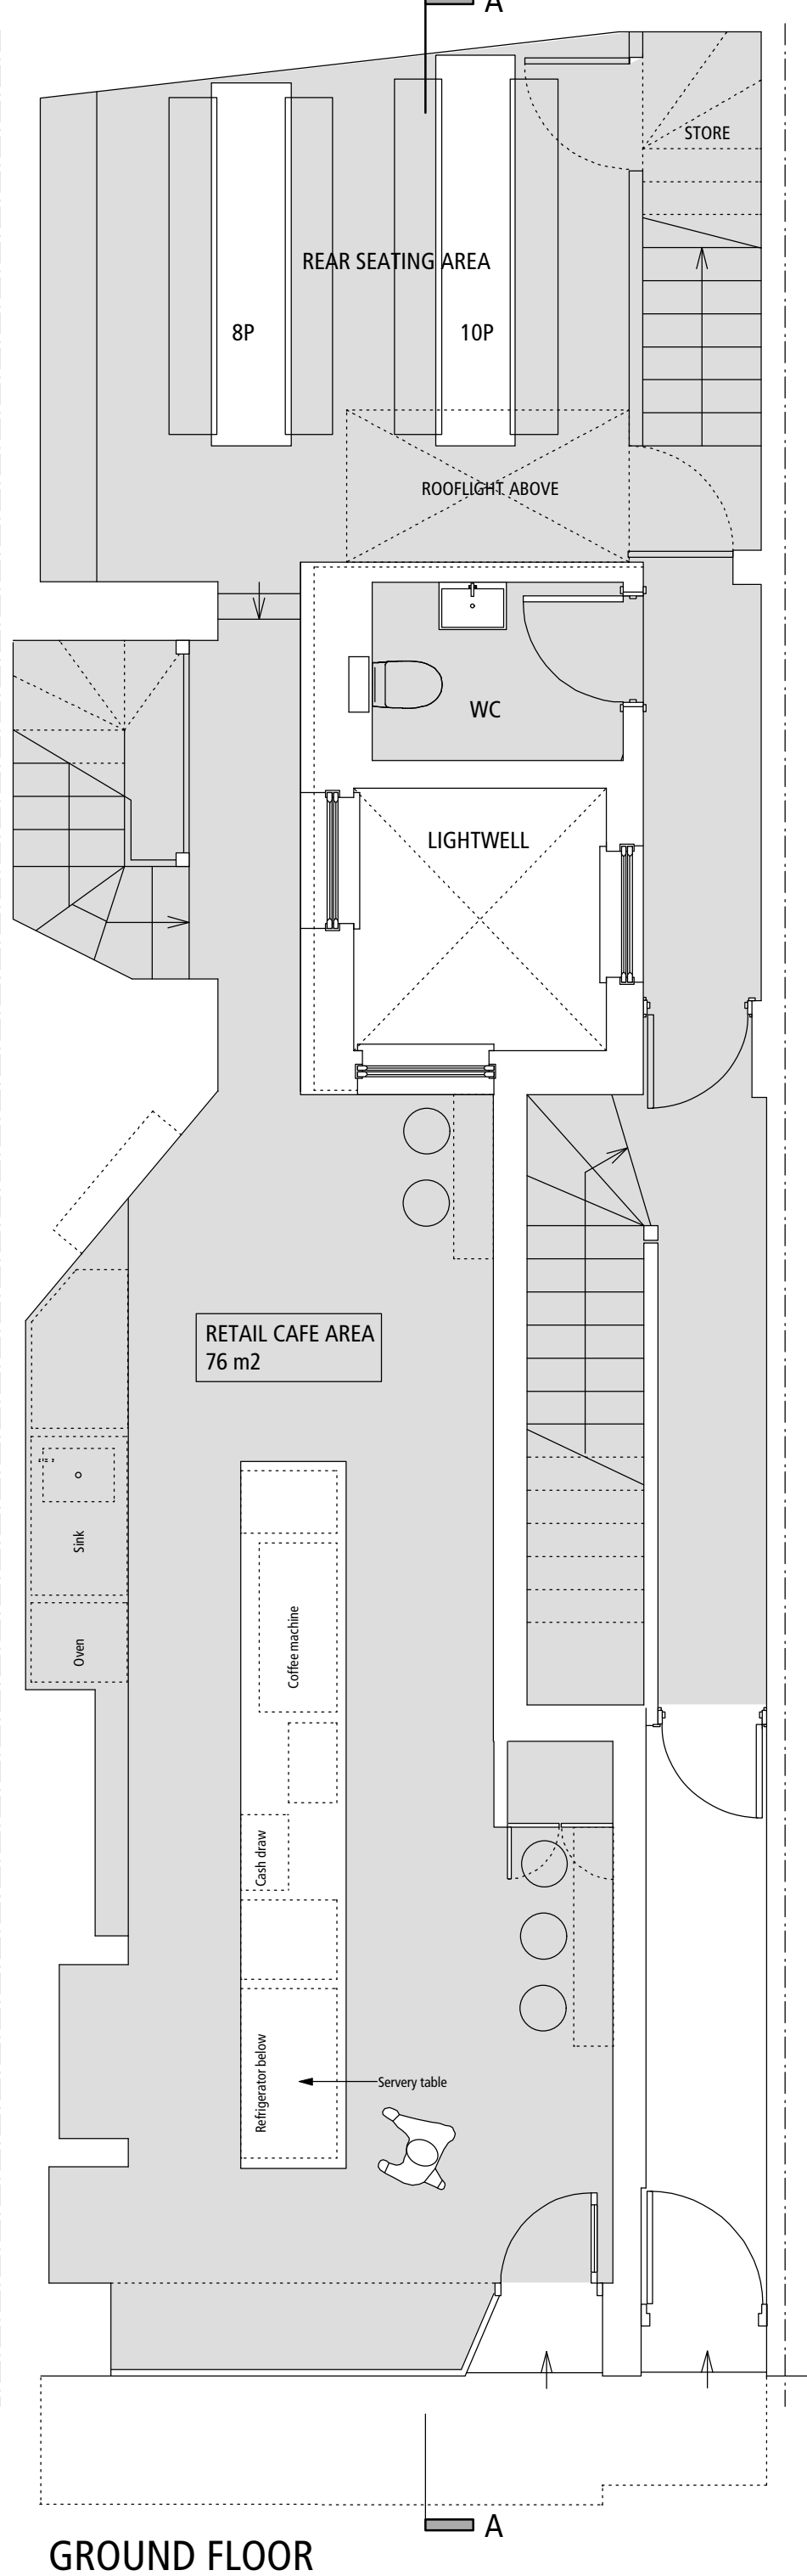


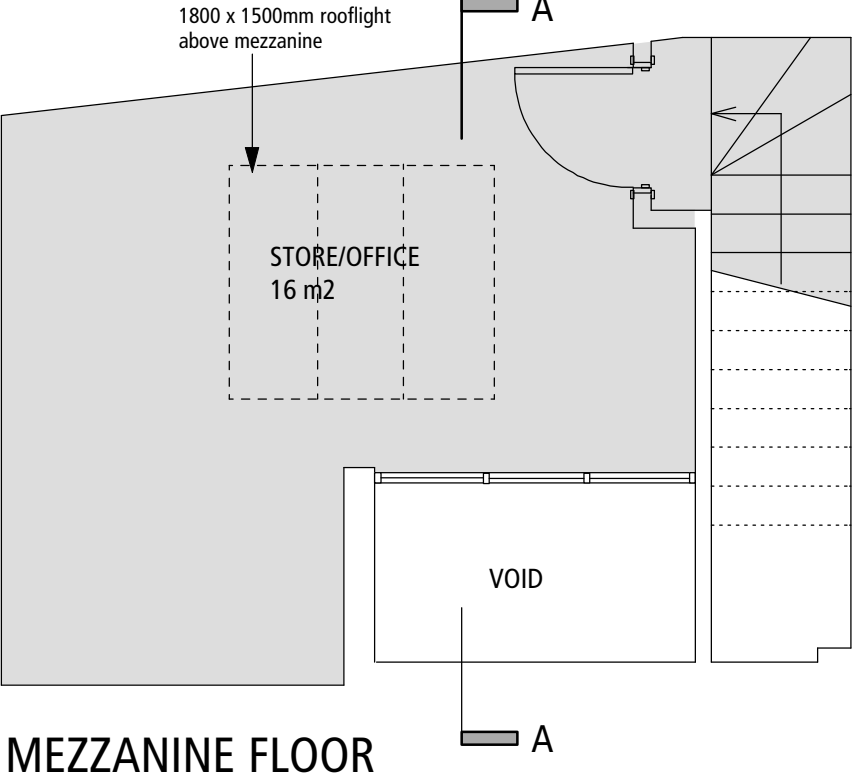


Project	34 GT QUEEN STREET	89 Wellington Road Bush Hill Park Enfield EN1 2PL Tel: 0208 360 4677 Fax 0207 837 7575 Mob 07768 803 590 E-mail : ahmet@ah-architects.com
Drawing Title	Existing Ground Floor Plan	AHA
Drawing No	315/GA/01	
Scale : 1:50		Scale 1:50
Date : FEB 2014		
Final dimensions to be verified on site. Do not reproduce without AHA's permission.		

New forecourt design:
Luxcrete circular lenses PC 170/100
(117mm diameter) @170mm
centres set into reinforced concrete
ribs.

NOTE: Open up
chimney breast

NOTE: Mezzanine
and staircase to
mezzanine removed
to expose roof
profile. Rooflight
above enlarged to
2700 x 1500mm

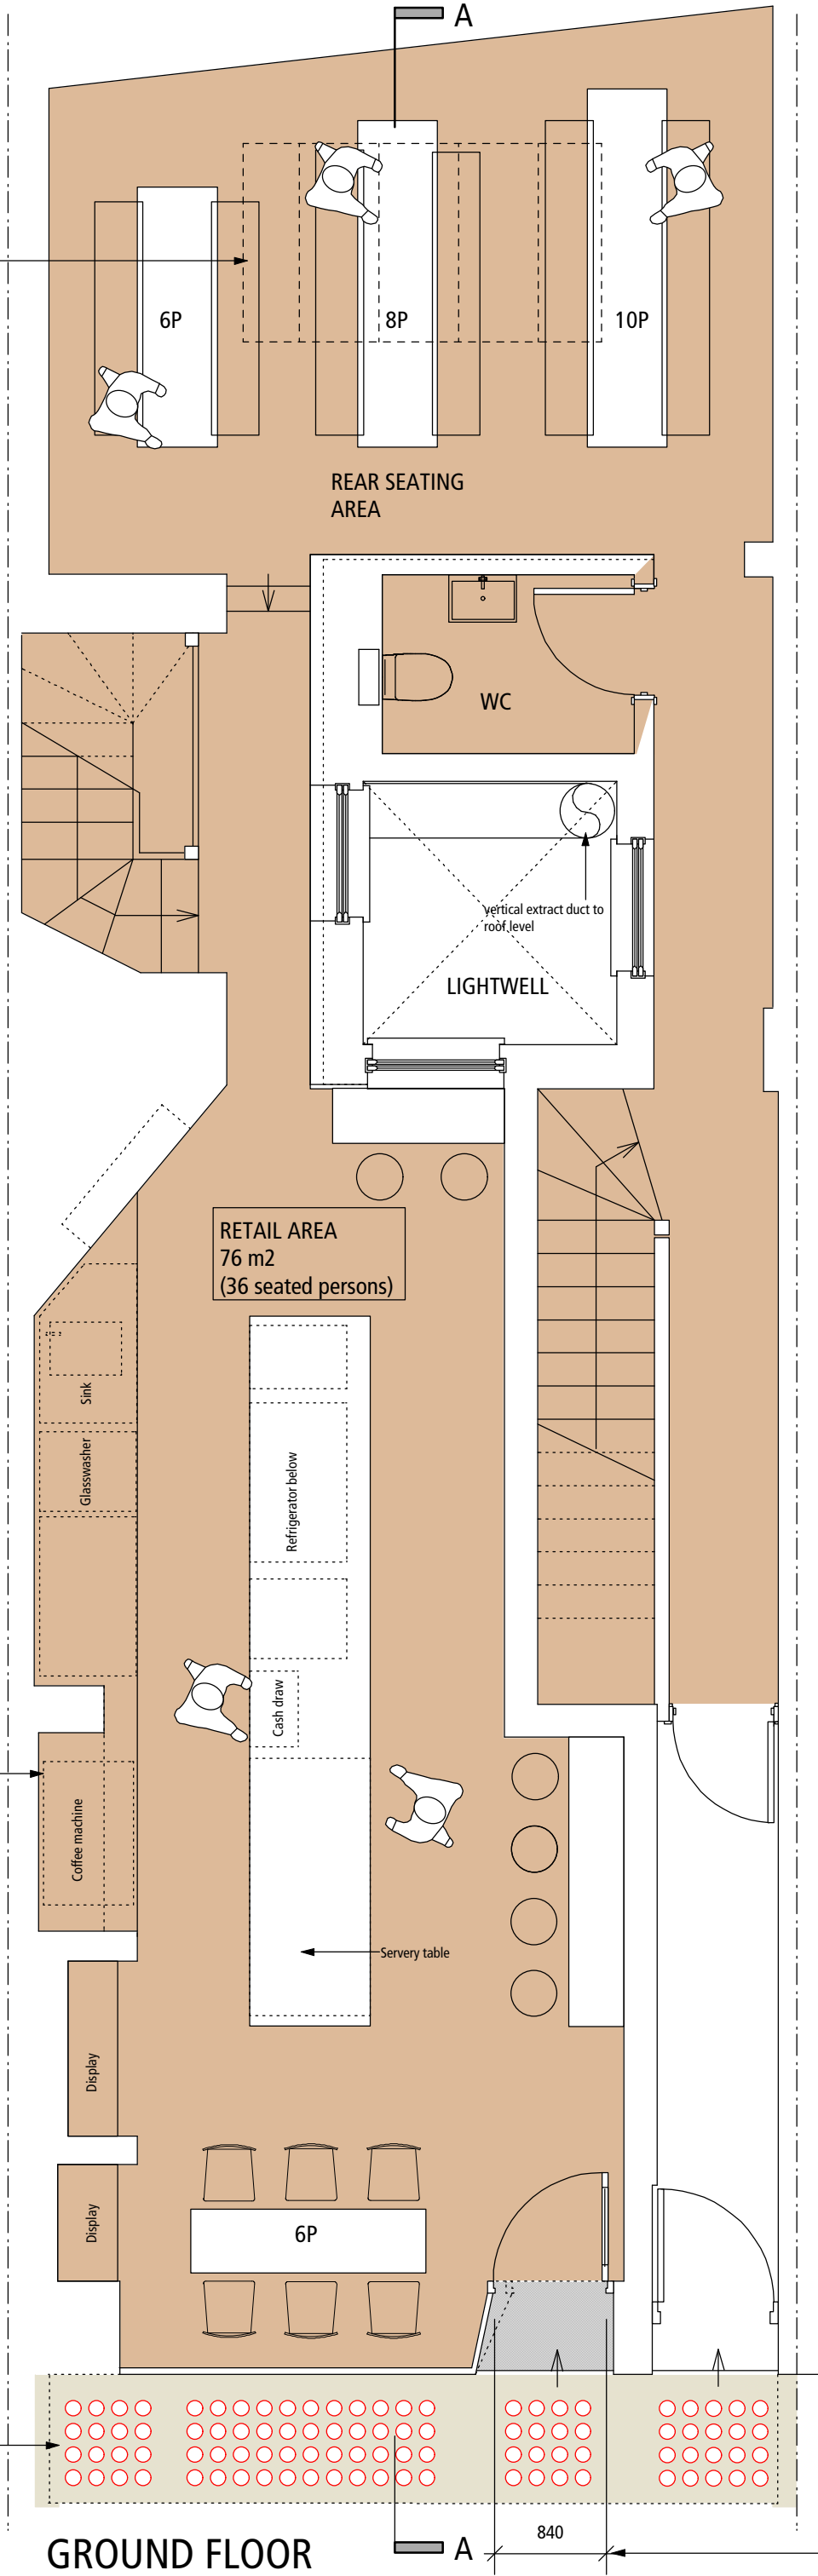

GROUND FLOOR

840

Shopfront door only 700mm wide
to be replaced with new wider
Shopfront door 840mm. To
comply with DDA requirements.
Shopfront return to be adjusted to
allow wider door. Fanlight above
door to be replaced with clear
glass

Project 34 GT QUEEN STREET

Drawing Title Proposed Ground Floor Plan

Drawing No 315/GA/03 Scale : 1:50 Date : FEB 2014

Final dimensions to be verified on site. Do not reproduce without AHArchitects permission.

89 Wellington Road Bush Hill Park Enfield EN1 2PL
Tel: 0208 360 4677 Fax 0207 837 7575 Mob 07768 803 590
E-mail : ahmet@ah-architects.com




Scale 1:50



- New Fascia lighting
- Remove existing non-original fascia panel to expose original fascia
- Remove existing awning and replace with new traditional victorian awning, colour to match shopfront
- Shopfront door only 700mm wide to be replaced with new wider Shopfront door 840mm. To comply with DDA requirements. Shopfront return to be adjusted to allow wider door. Fanlight above door to be replaced with clear glass
- Shopfront repainted with 'Farrow & Ball Colour: Tanner's Brown 255

Swing sign, painted black with white signage handpainted
725mm long x 600mm wide x 3mm plate.

89 Wellington Road Bush Hill Park Enfield EN1 2PL
Tel: 0208 360 4677 Fax 0207 837 7575 Mob 07768 803 590
E-mail : ahmet@ah-architects.com

 


Project 34 GT QUEEN STREET


Drawing Title Existing and Proposed Front Elevation

Drawing No 315/GA/05 Scale : 1:50 Date : FEB 2014

Final dimensions to be verified on site. Do not reproduce without AHA Architects permission.

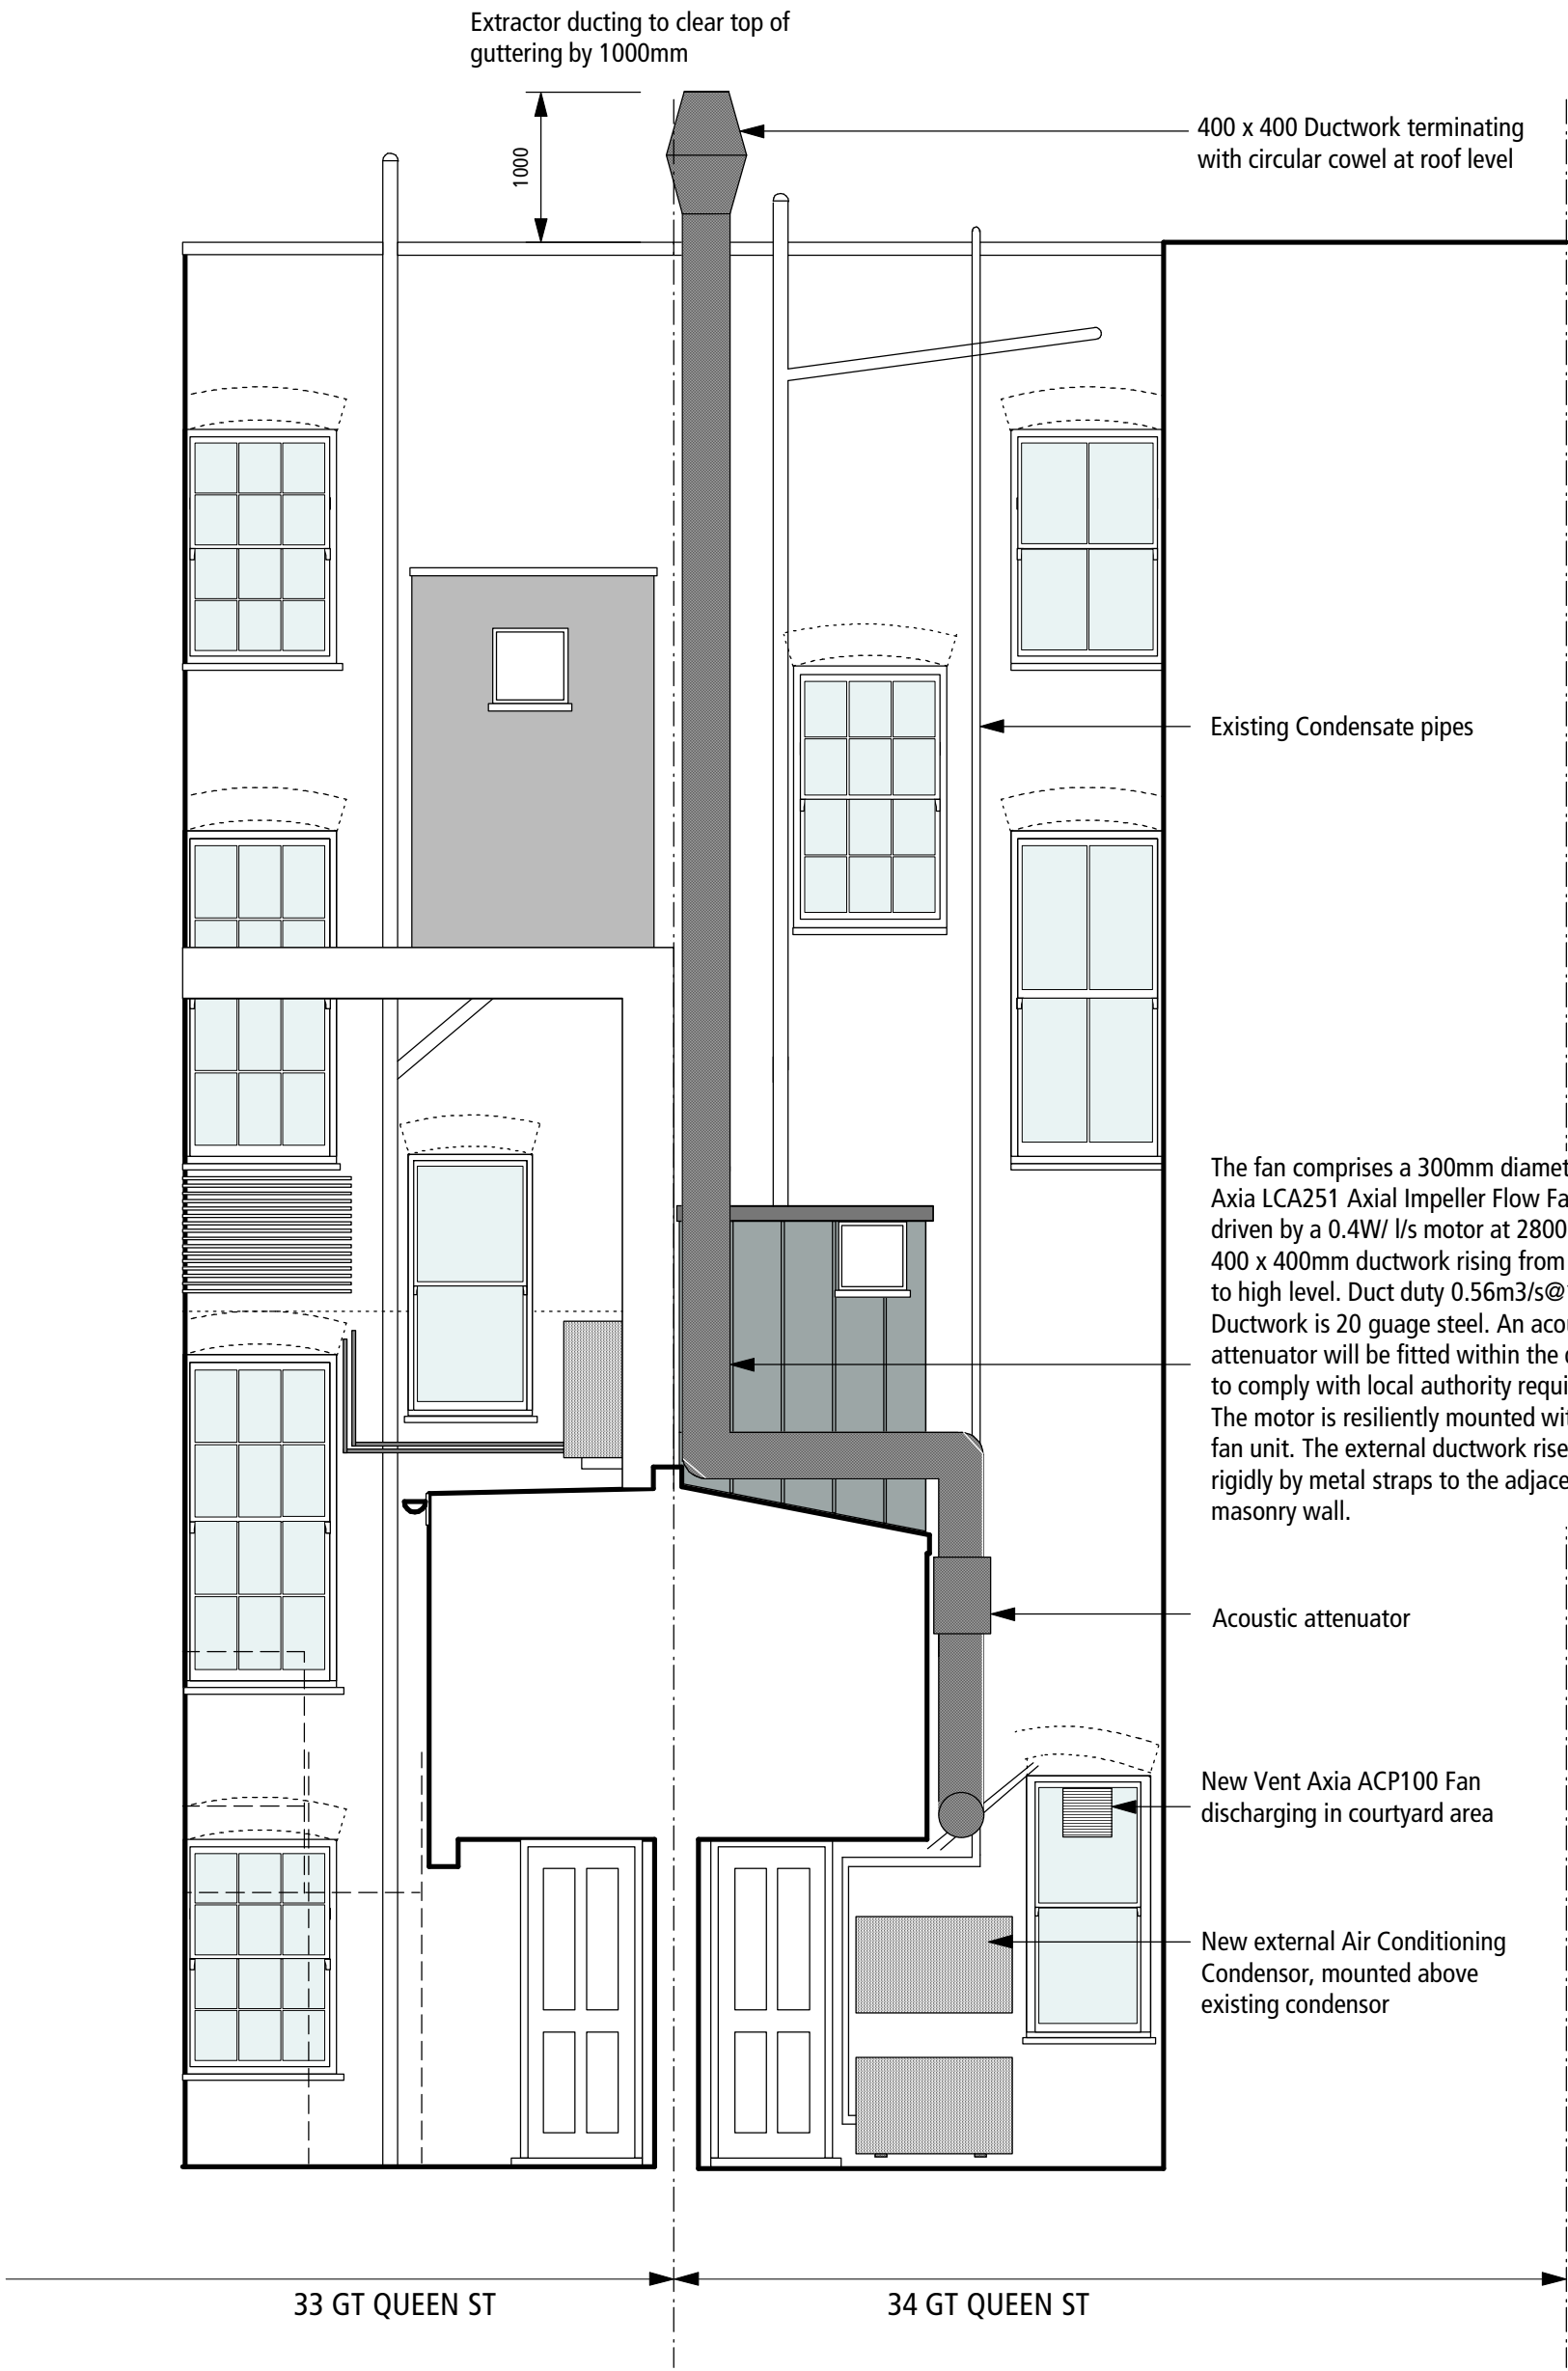

89 Wellington Road Bush Hill Park Enfield EN1 2PL
Tel: 0208 360 4677 Fax 0207 837 7575 Mob 07768 803 590
E-mail : ahmet@ah-architects.com

 

Project 34 GT QUEEN STREET

Drawing Title Proposed Rear Elevation


Drawing No 315/GA/08 Scale : 1:50 Date : FEB 2014

Final dimensions to be verified on site. Do not reproduce without AHArchitects permission.


Project	34 GT QUEEN STREET		
Drawing Title	Proposed Cross Section A-A		
Drawing No	315/GA/09	Scale : 1:50	Date : FEB 2014
Final dimensions to be verified on site. Do not reproduce without AHArchitects permission.			


400 x 400 Ductwork terminating with circular cowl at roof level

1000

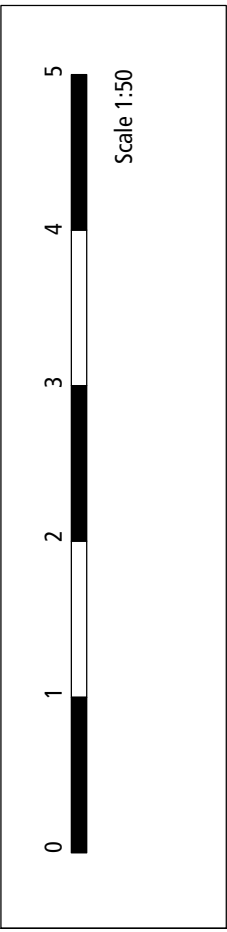

The fan comprises a 300mm diameter Vent Axia LCA251 Axial Impeller Flow Fan which is driven by a 0.4W/ l/s motor at 2800 RPM. 400 x 400mm ductwork rising from Courtyard to high level. Duct duty 0.56m3/s@100Pa. Ductwork is 20 gauge steel. An acoustic attenuator will be fitted within the ductwork to comply with local authority requirements. The motor is resiliently mounted within the fan unit. The external ductwork riser is fitted rigidly by metal straps to the adjacent masonry wall.

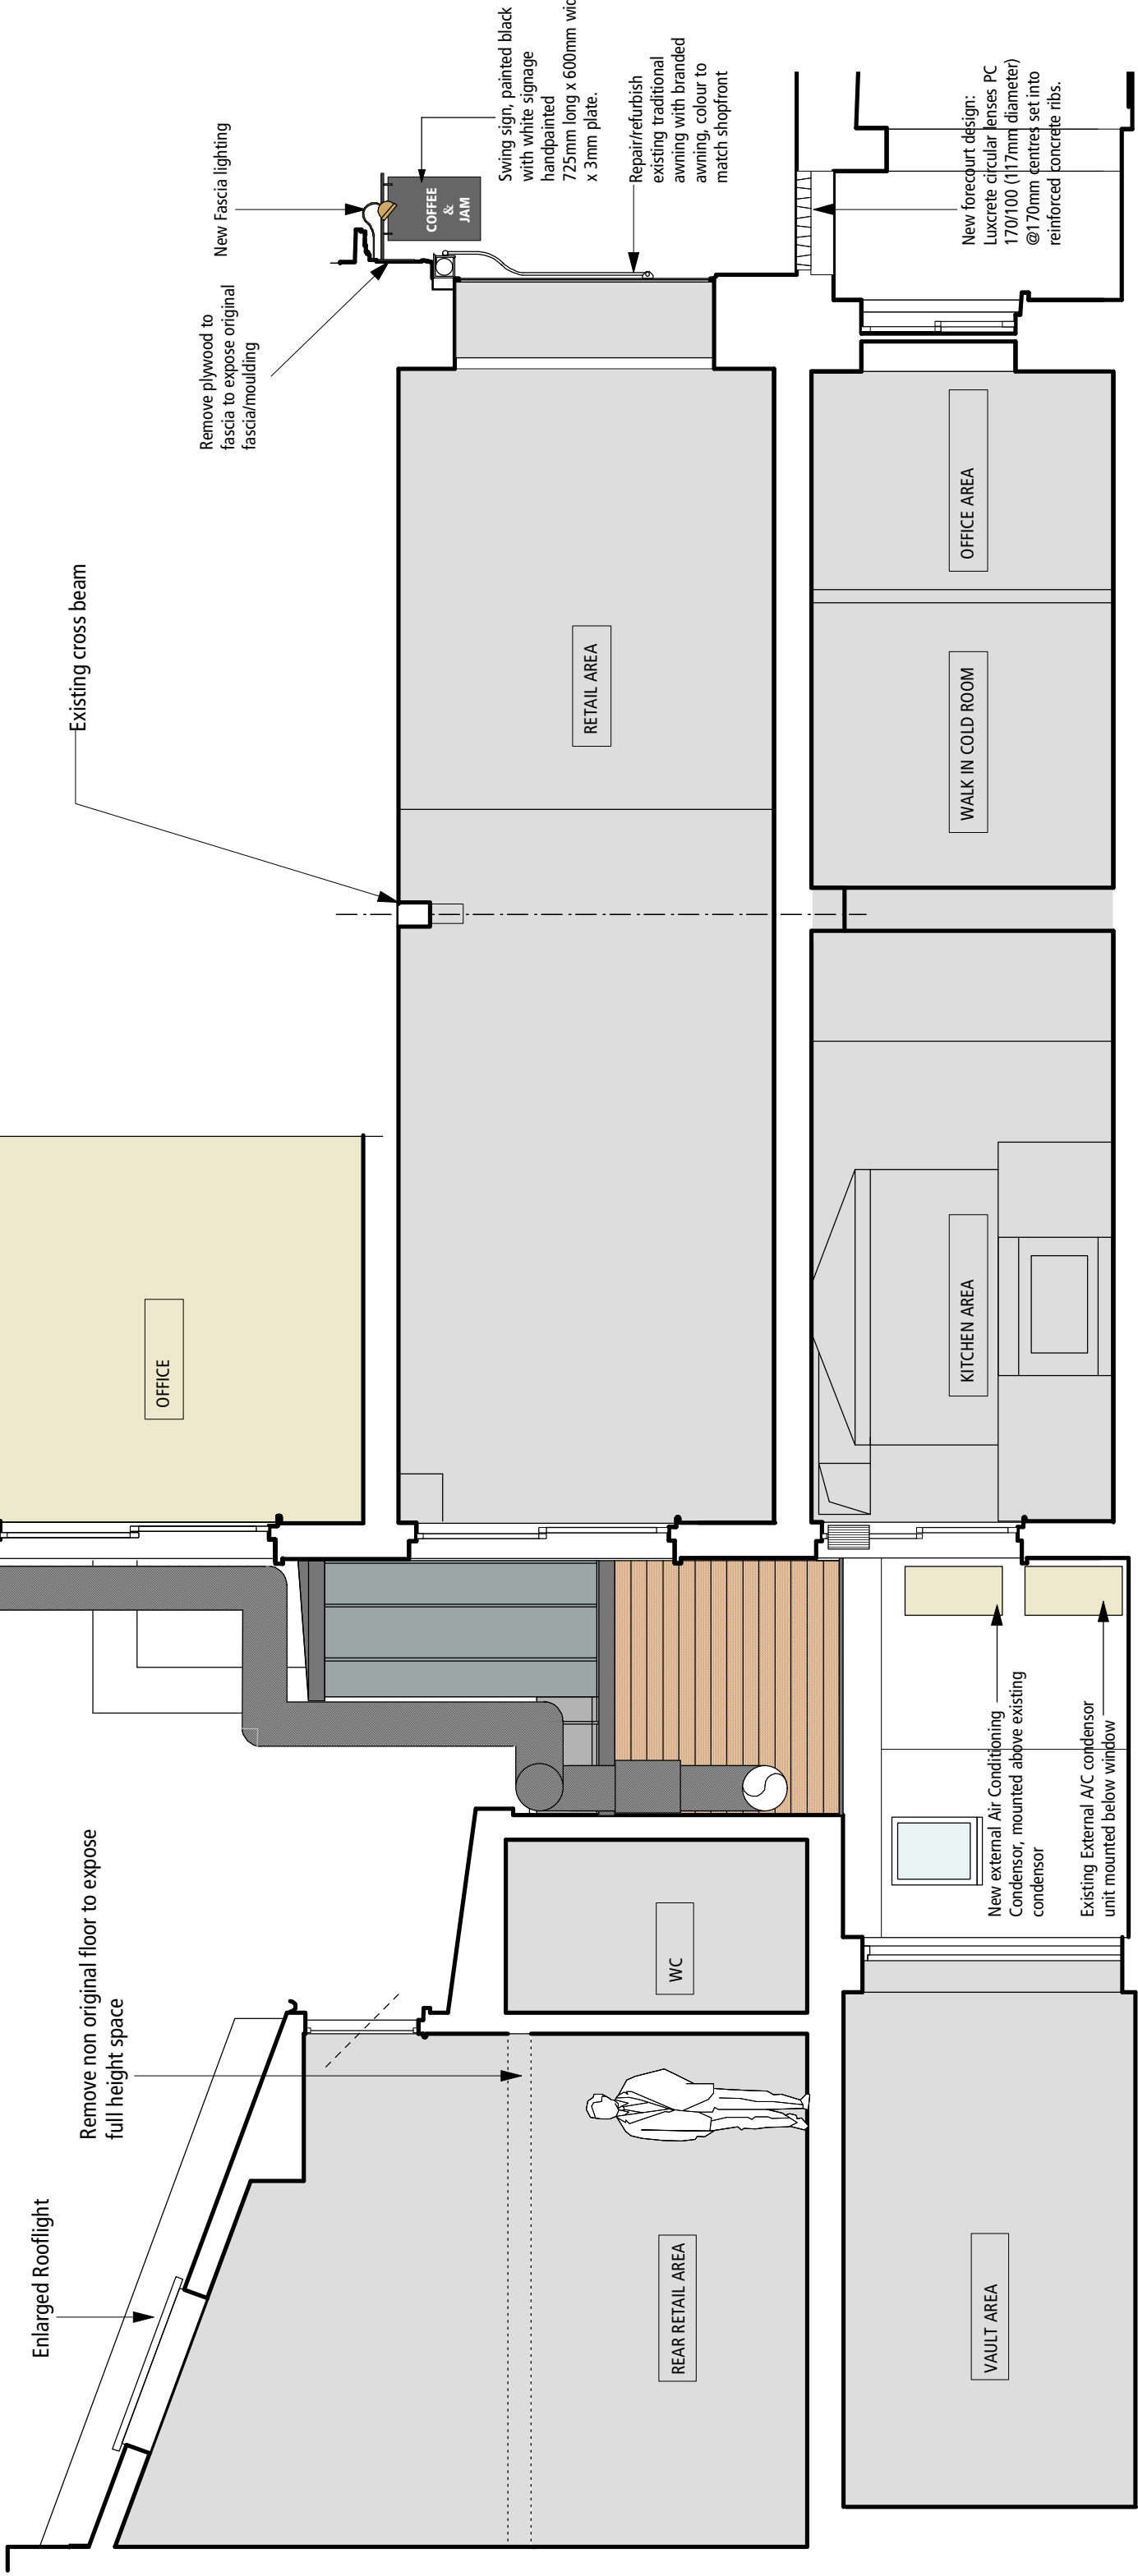

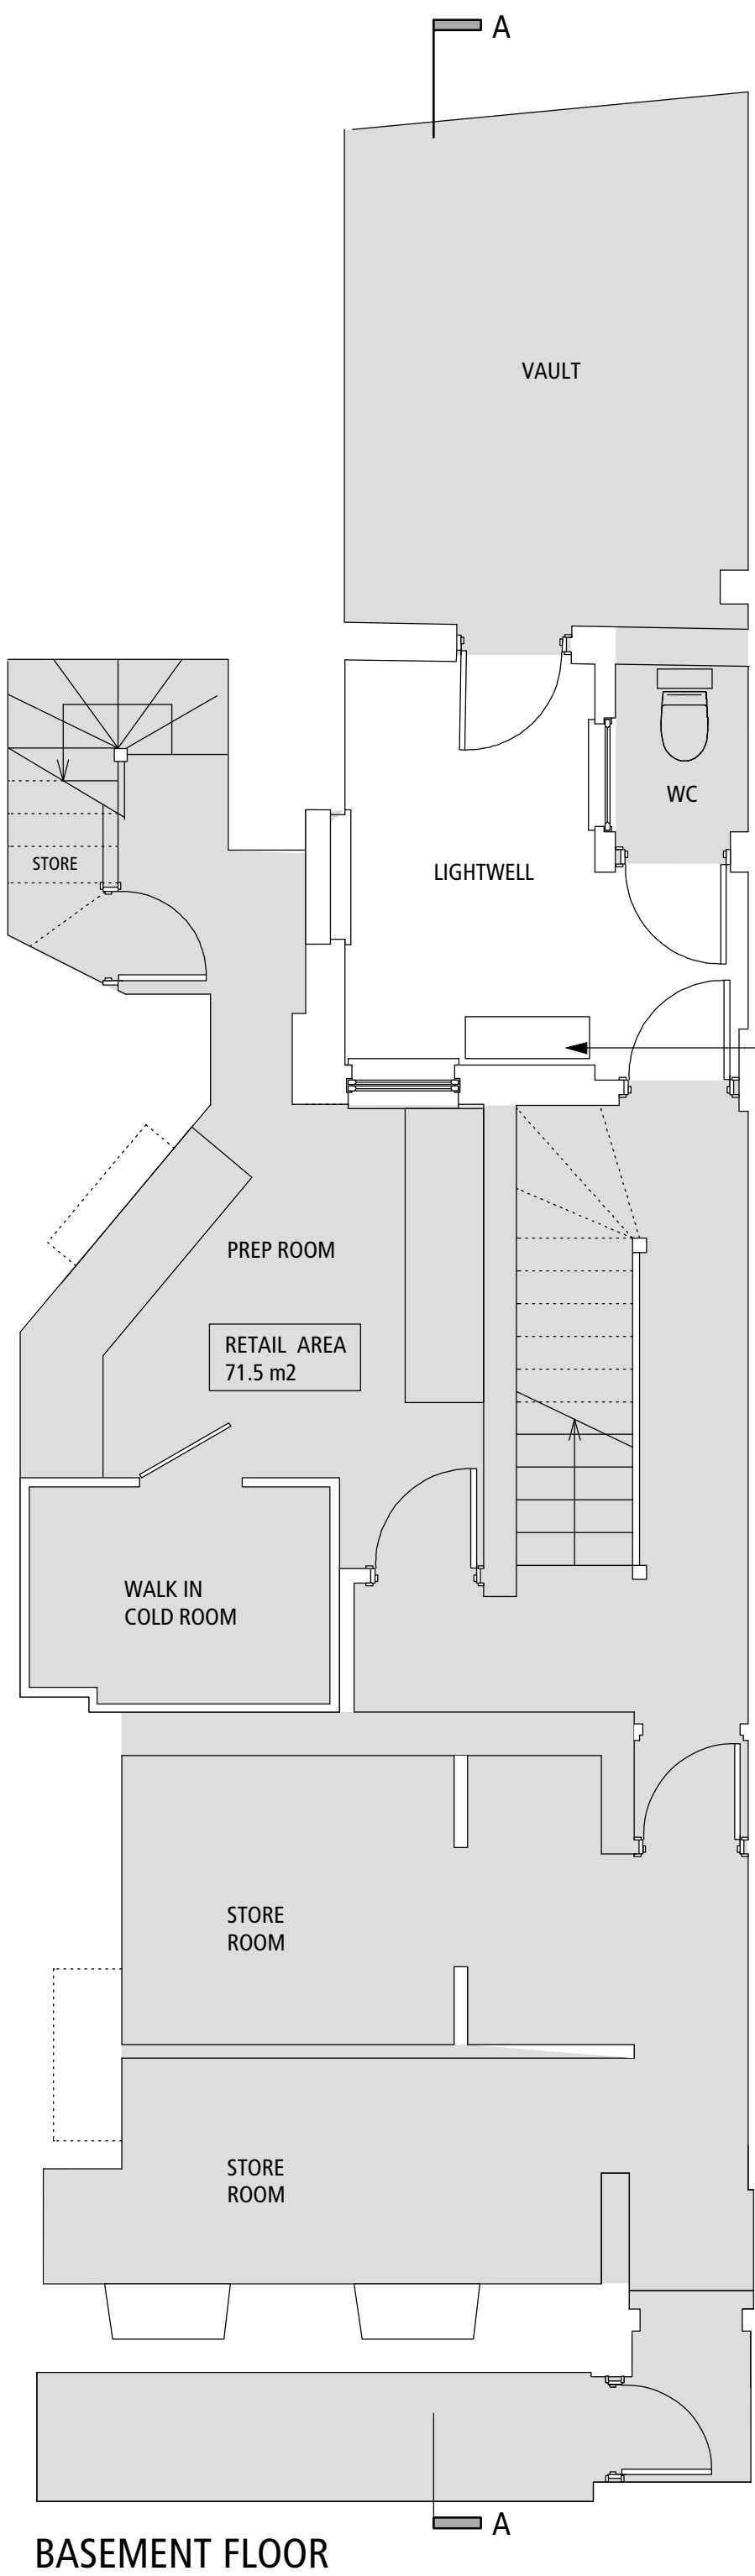

Existing External A/C condensor to walk in freezer mounted below window

BASEMENT FLOOR

89 Wellington Road Bush Hill Park Enfield EN1 2PL
Tel: 0208 360 4677 Fax 0207 837 7575 Mob 07768 803 590
E-mail : ahmet@ah-architects.com




Project 34 GT QUEEN STREET


Drawing Title Existing Basement Floor Plan

Drawing No 315/GA/02 Scale : 1:50 Date : FEB 2014

Final dimensions to be verified on site. Do not reproduce without AHArchitects permission.

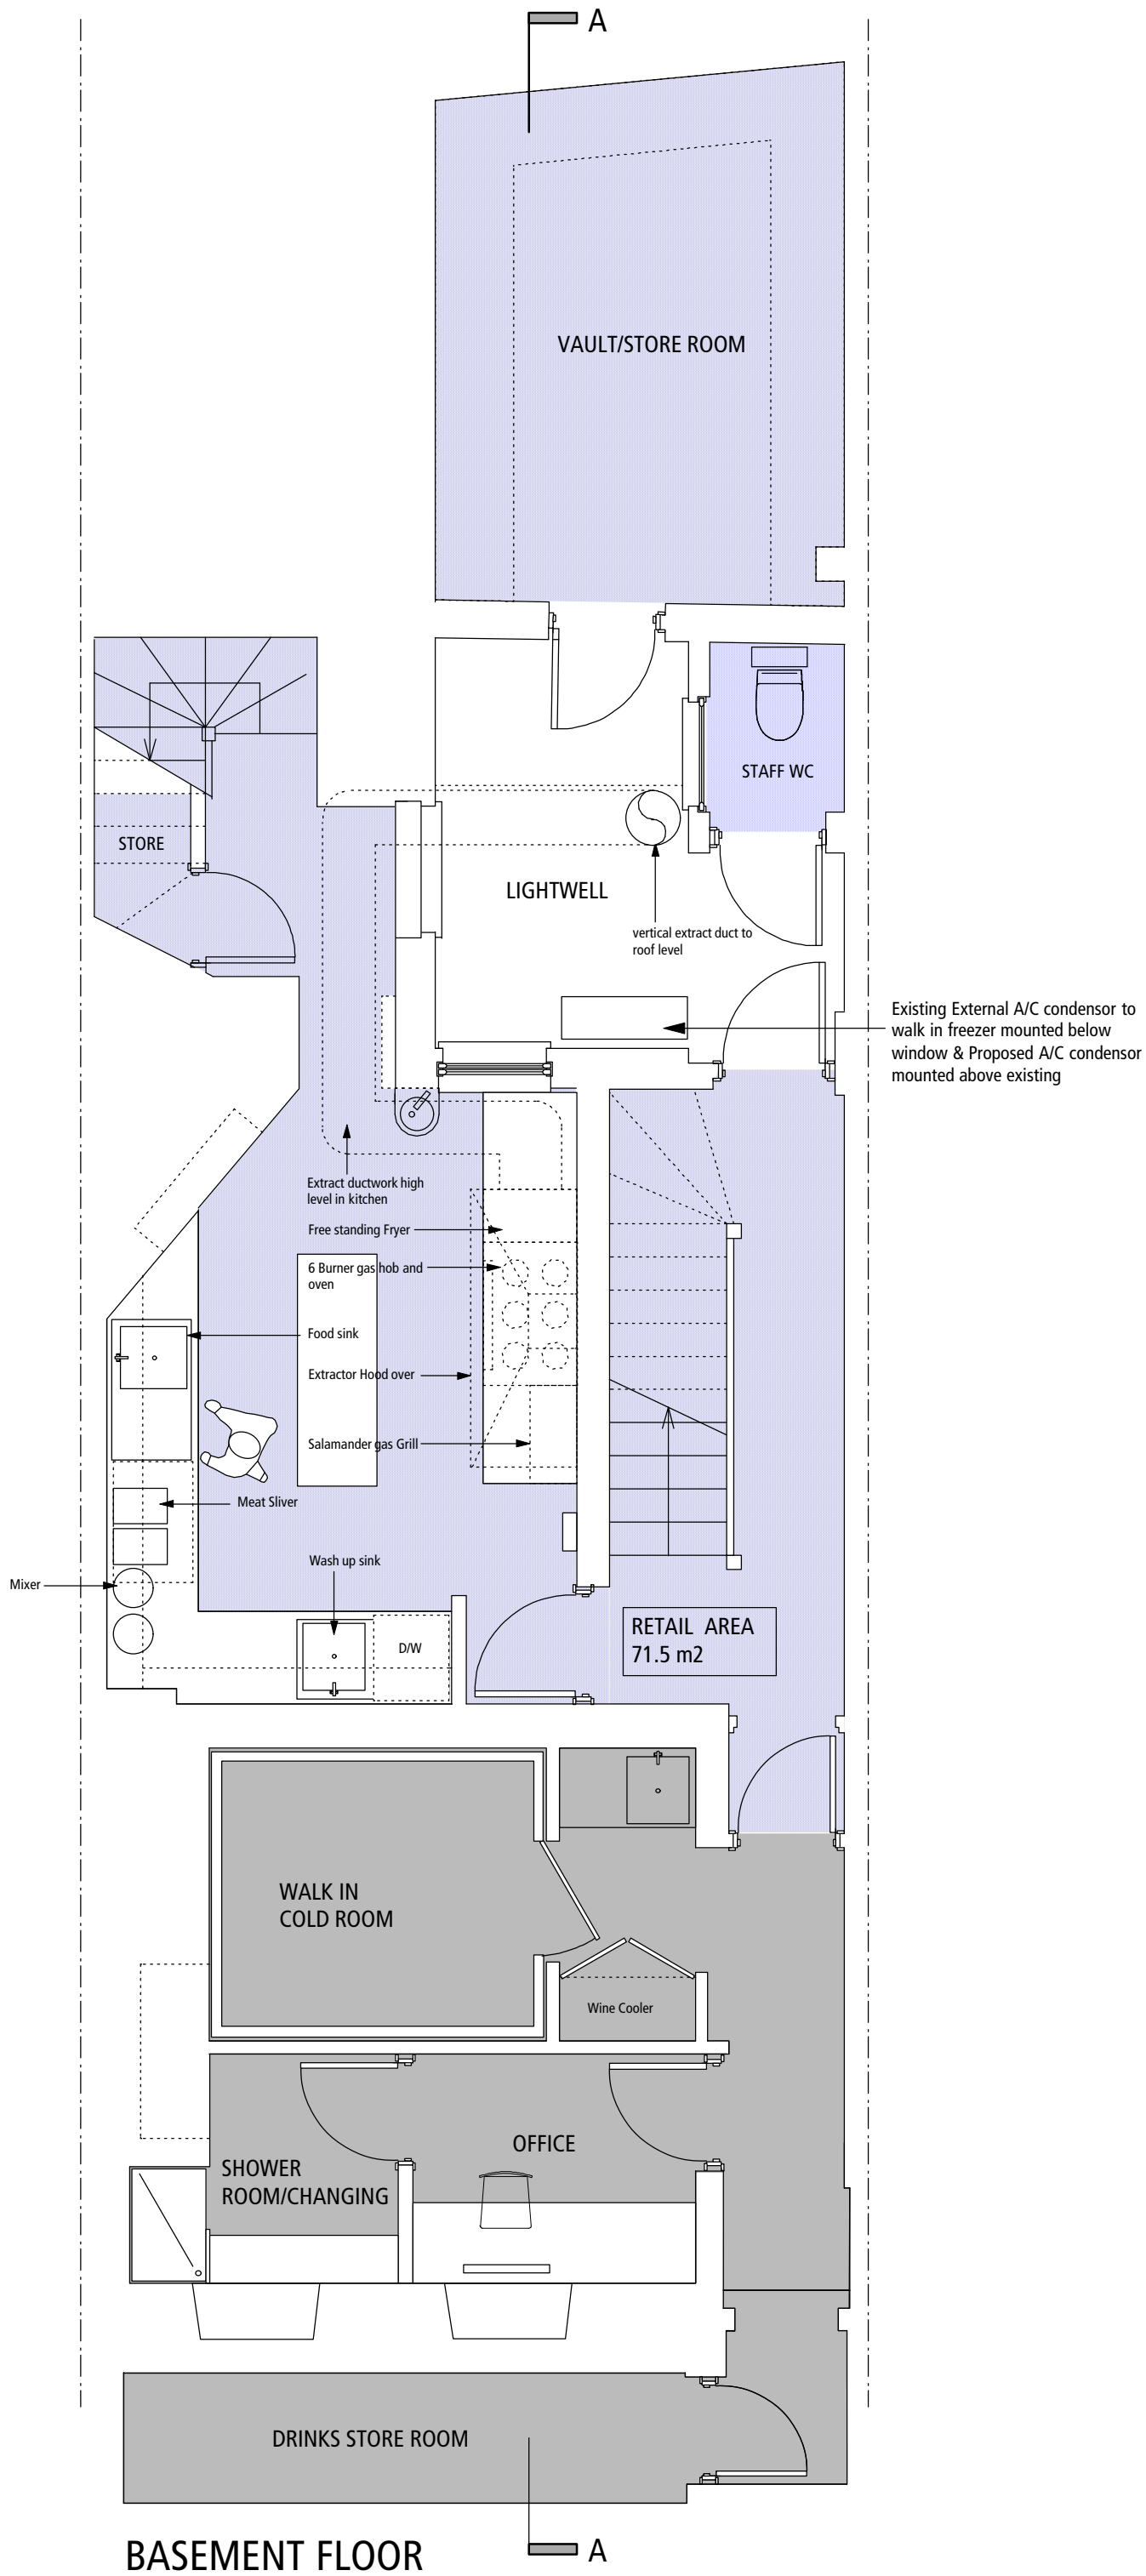

89 Wellington Road Bush Hill Park Enfield EN1 2PL
Tel: 0208 360 4677 Fax 0207 837 7575 Mob 07768 803 590
E-mail : ahmet@ah-architects.com

 


Project 34 GT QUEEN STREET

Drawing Title Proposed Basement Floor Plan

Drawing No 315/GA/04 Scale : 1:50 Date : FEB 2014

Final dimensions to be verified on site. Do not reproduce without AHAarchitects permission.

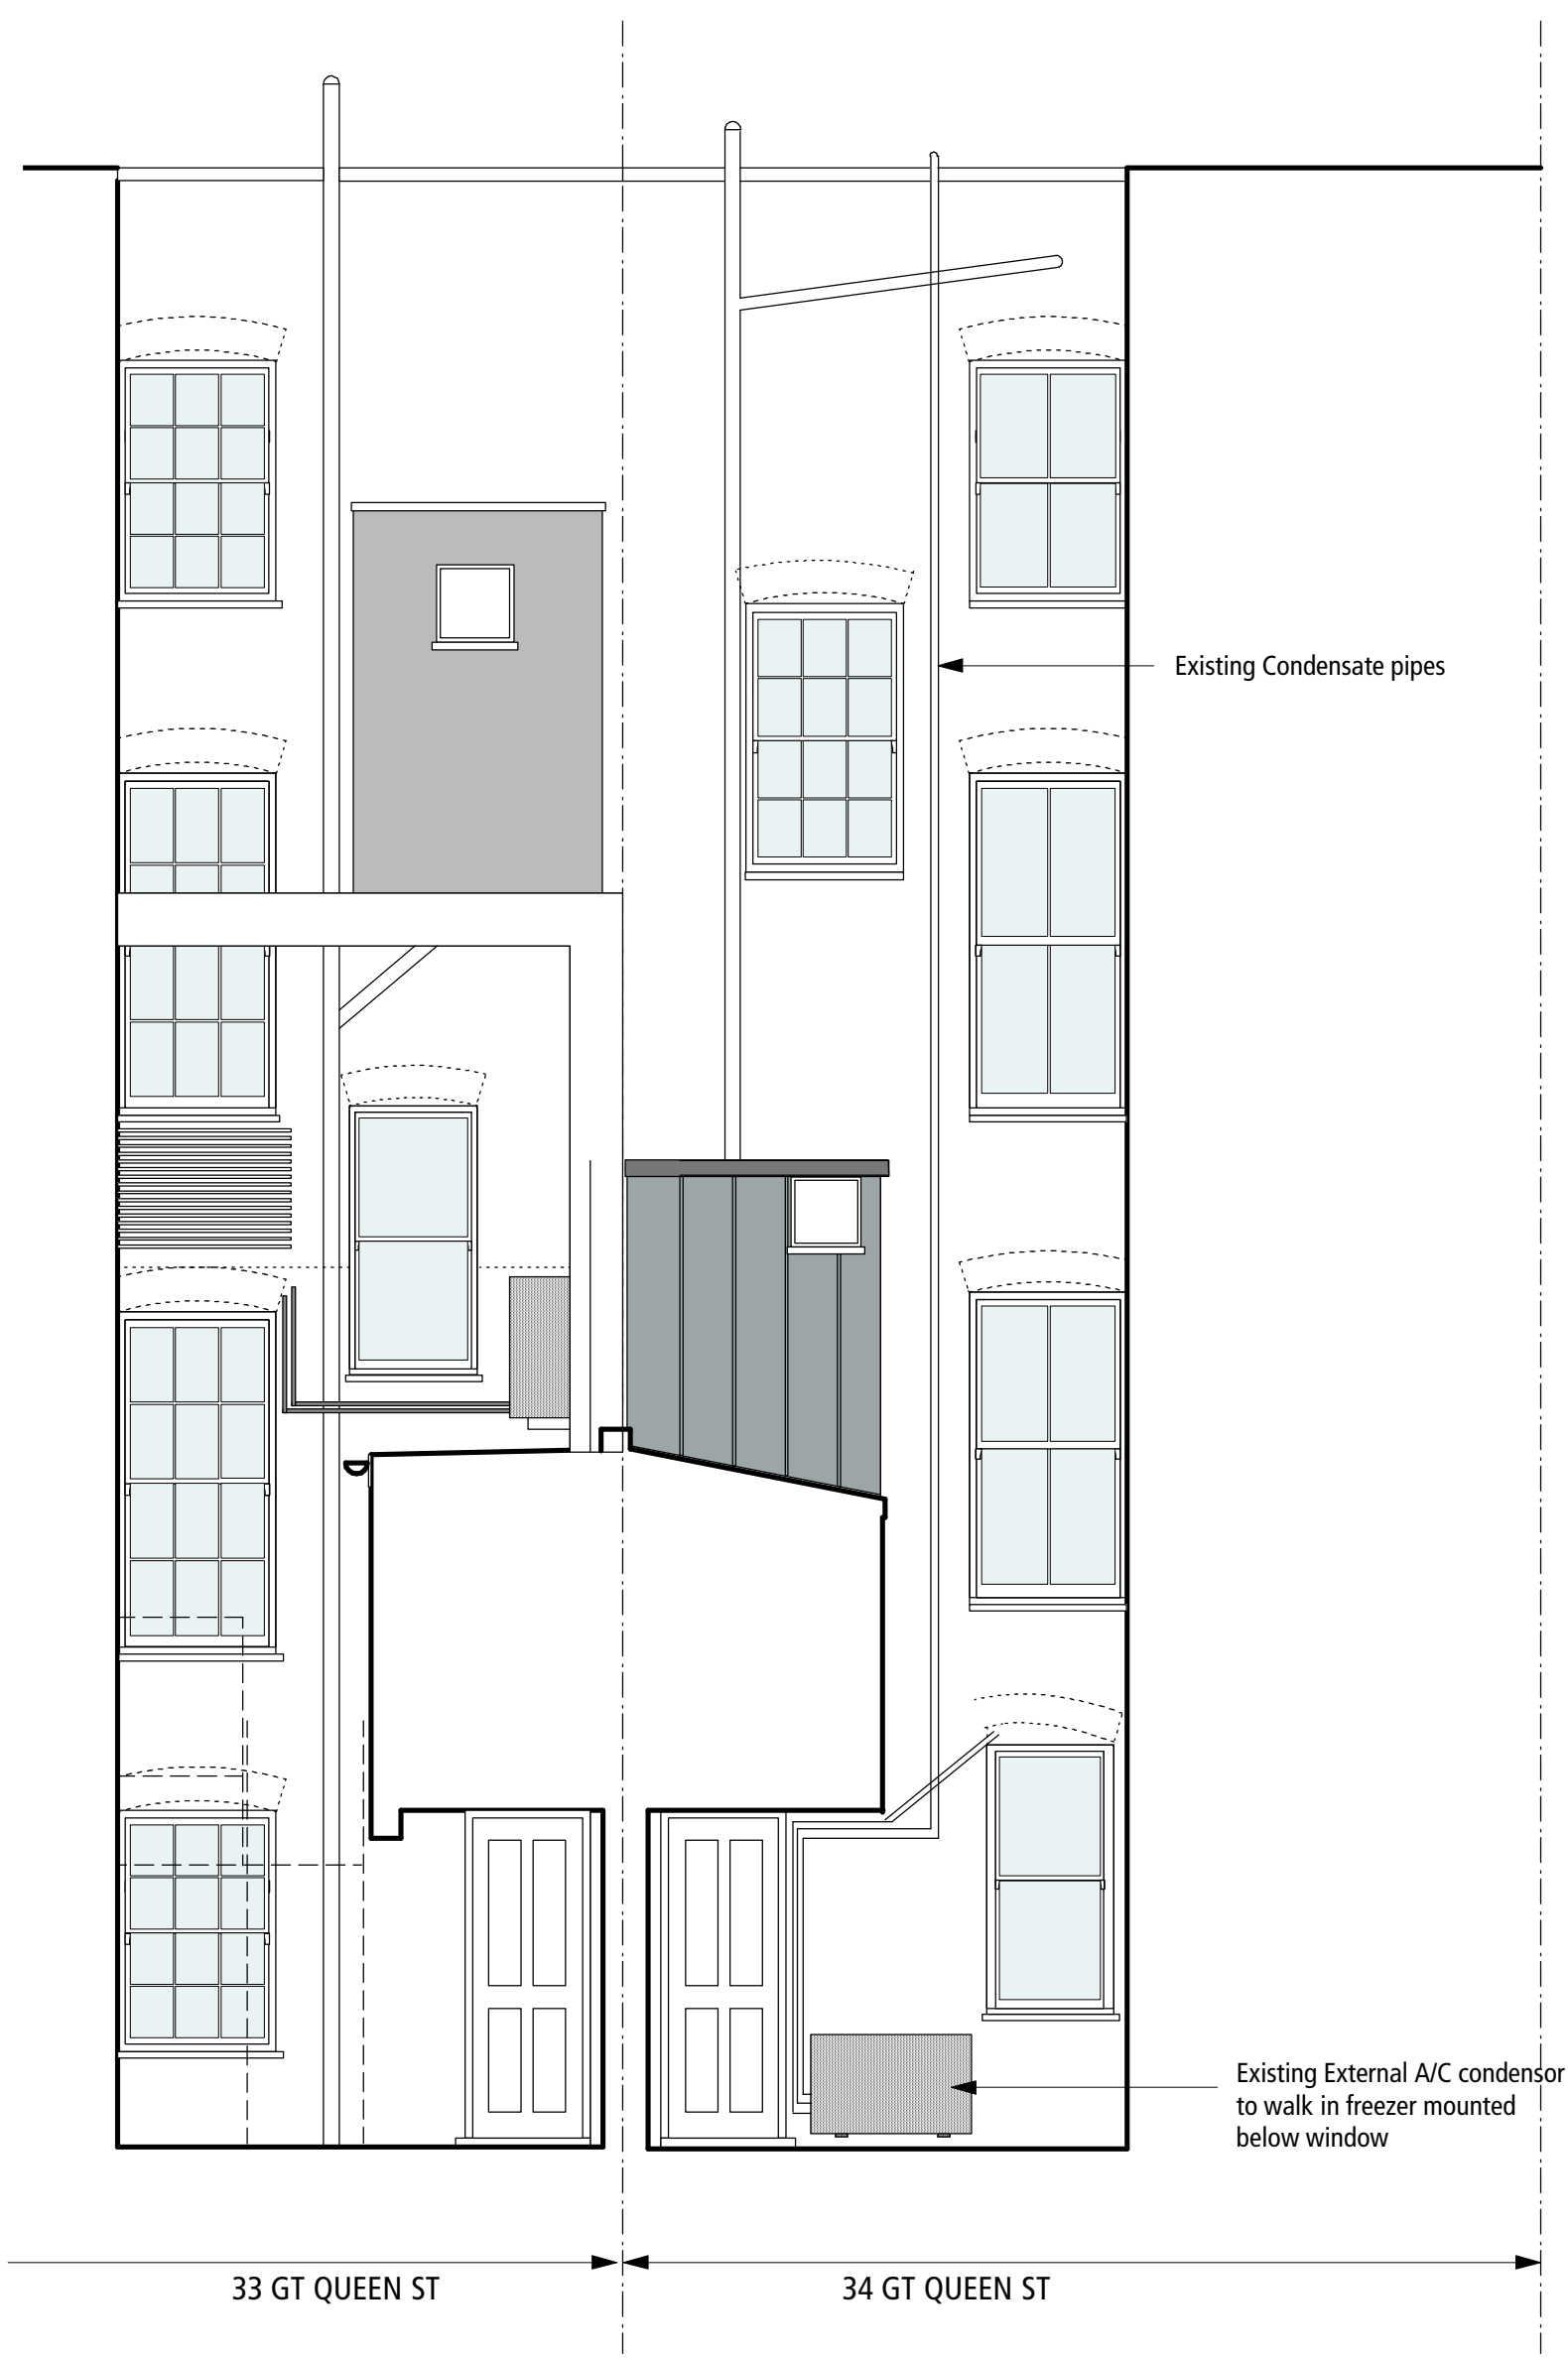

Project 34 GT QUEEN STREET

Drawing Title Existing Rear Elevation

Drawing No 315/GA/06

Scale : 1:50

Date : FEB 2014

Final dimensions to be verified on site. Do not reproduce without AHArchitects permission.

89 Wellington Road Bush Hill Park Enfield EN1 2PL
Tel: 0208 360 4677 Fax 0207 837 7575 Mob 07768 803 590
E-mail : ahmet@ah-architects.com



Project	34 GT QUEEN STREET		
Drawing Title	Existing Cross Section A-A		
Drawing No	315/GA/07	Scale : 1:50	Date : FEB 2014
Final dimensions to be verified on site. Do not reproduce without AHArchitects permission.			

