

1 -


2 -

3 -

4 -

5 -

6 -

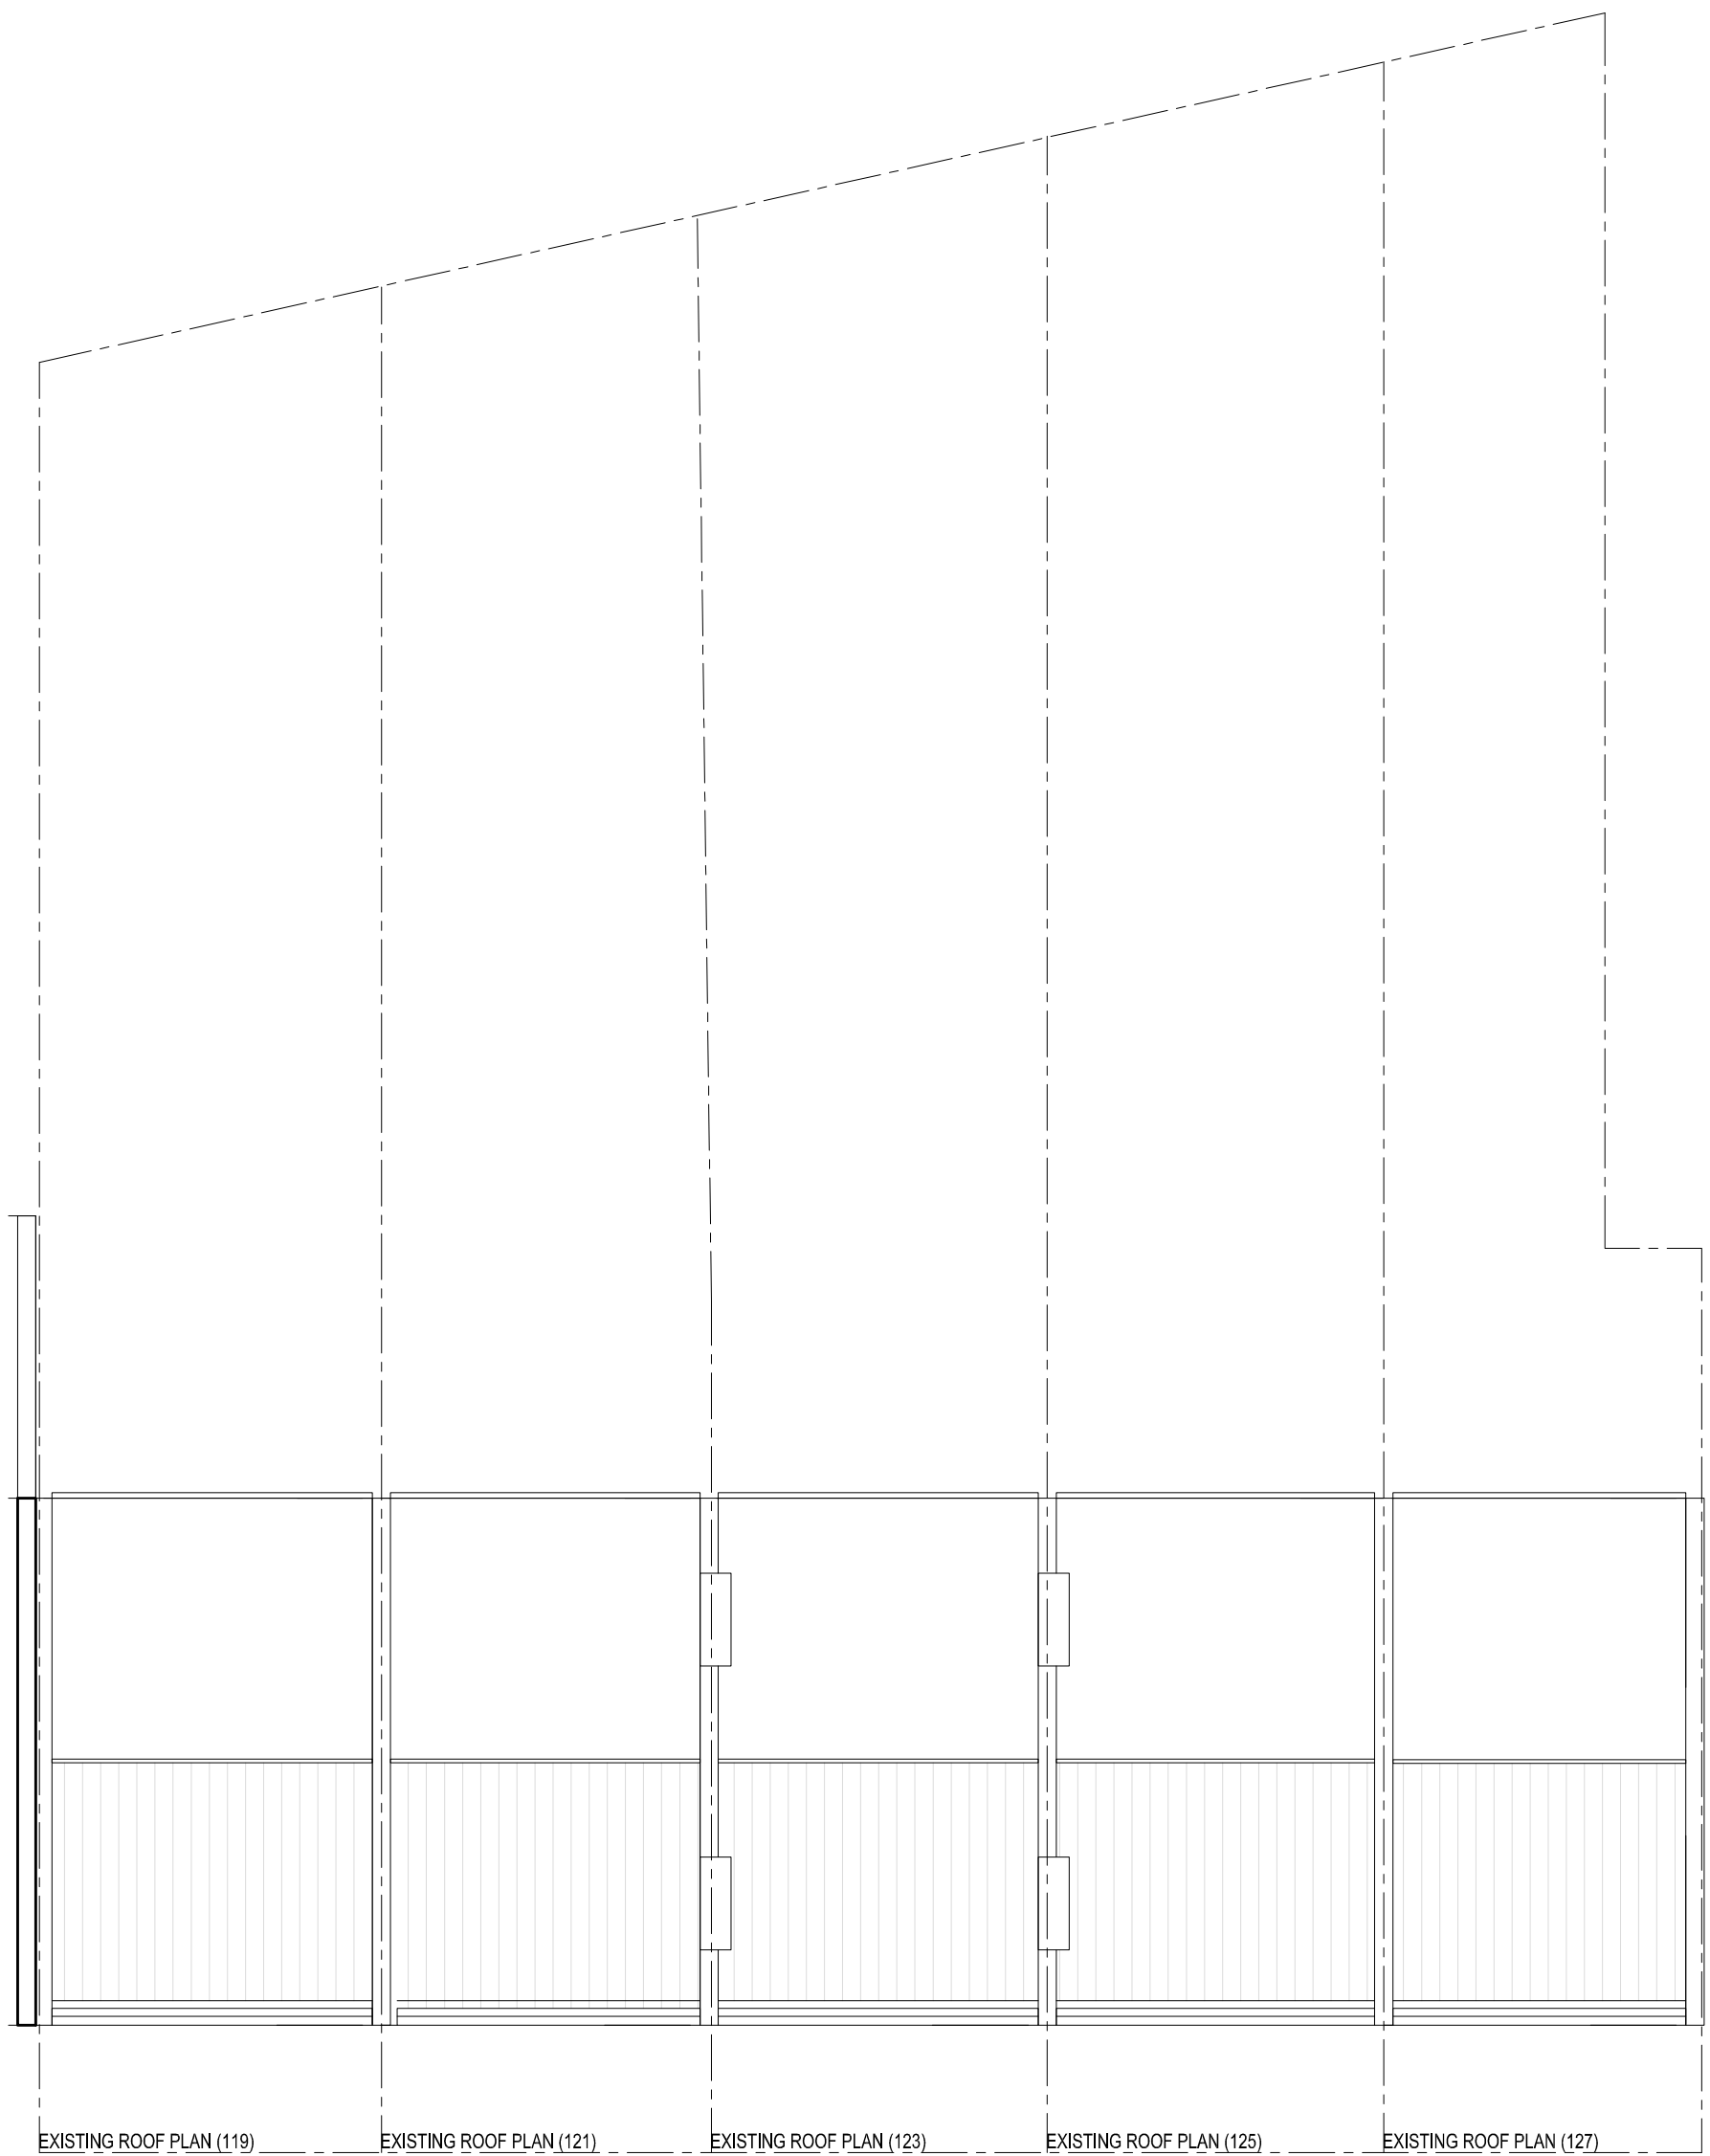

EXISTING ROOF PLAN (119)


EXISTING ROOF PLAN (121)

EXISTING ROOF PLAN (123)

EXISTING ROOF PLAN (125)

EXISTING ROOF PLAN (127)

7A Existing Roof Block Plan

 

SCALE 1:100

7 -

	Client	Drawing Title Existing Roof Block Plan	Project Number 13/0097	Drawing Number	
	Project Title 119-127 Kentish Town Road, London NW1 8PB		Rev Date	Scale 1:100 (A3)	Sheet No. 13-97-04
		Description	Date 14/03/13	Status	
		Rev By	Ckd By		