

1 -


2 -

3 -

4 -


5 -

6 -

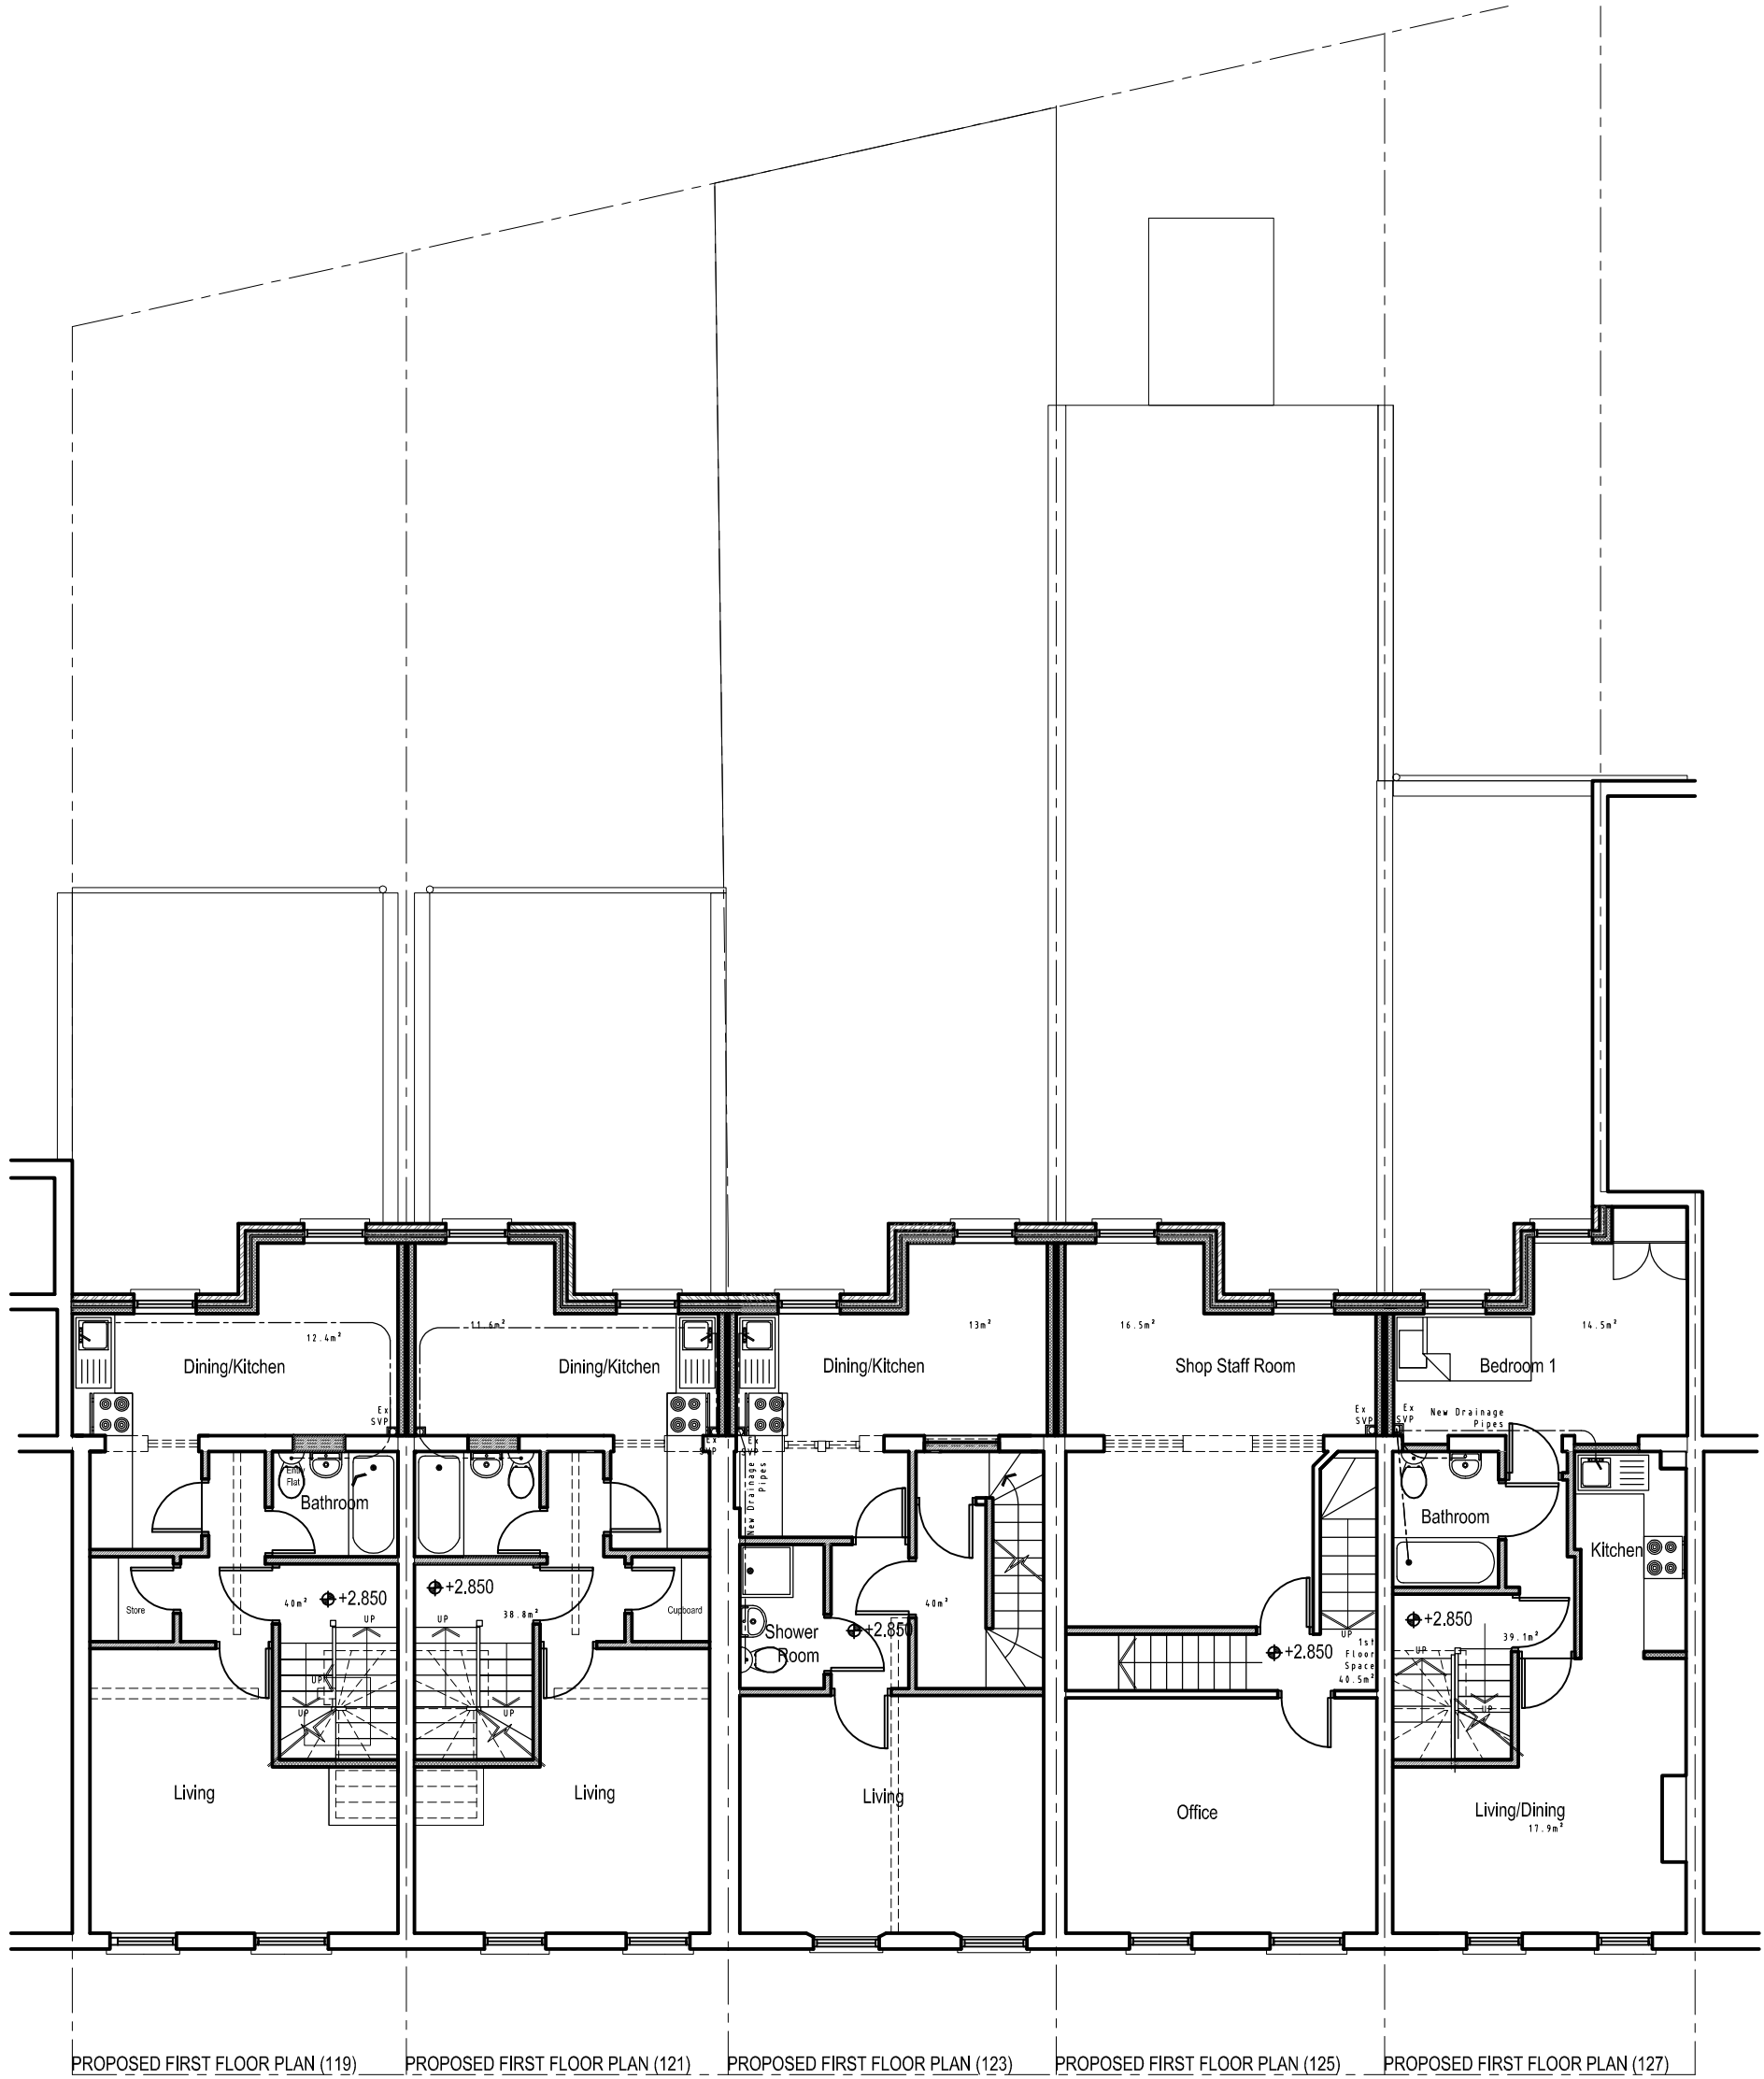

PROPOSED FIRST FLOOR PLAN (119)    PROPOSED FIRST FLOOR PLAN (121)    PROPOSED FIRST FLOOR PLAN (123)    PROPOSED FIRST FLOOR PLAN (125)    PROPOSED FIRST FLOOR PLAN (127)

**7A** Proposed First Floor Block Plan

 

SCALE 1:100

7 -

	Client	<b>Proposed First Floor Block Plan</b>	Project Number	13/0097	Drawing Number		
	Project Title		119-127 Kentish Town Road, London NW1 8PB	Scale	1:100 (A3)	Sheet No.	13-97-05
			Date	14/03/13	Rev.	B-	
			Revised	18/11/13	Status		
			Rev	Date	Description	Rev By	Ckd By
			A	15/08/13	Design amended for planning	NP	-
			B	18/11/13	Design amended for planning	NP	-