

1 -

2 -

3 -

4 -


5 -

6 -

7 -


Legend

	Blockwork
	Insulation
	Brickwork
	New Partition/Wall

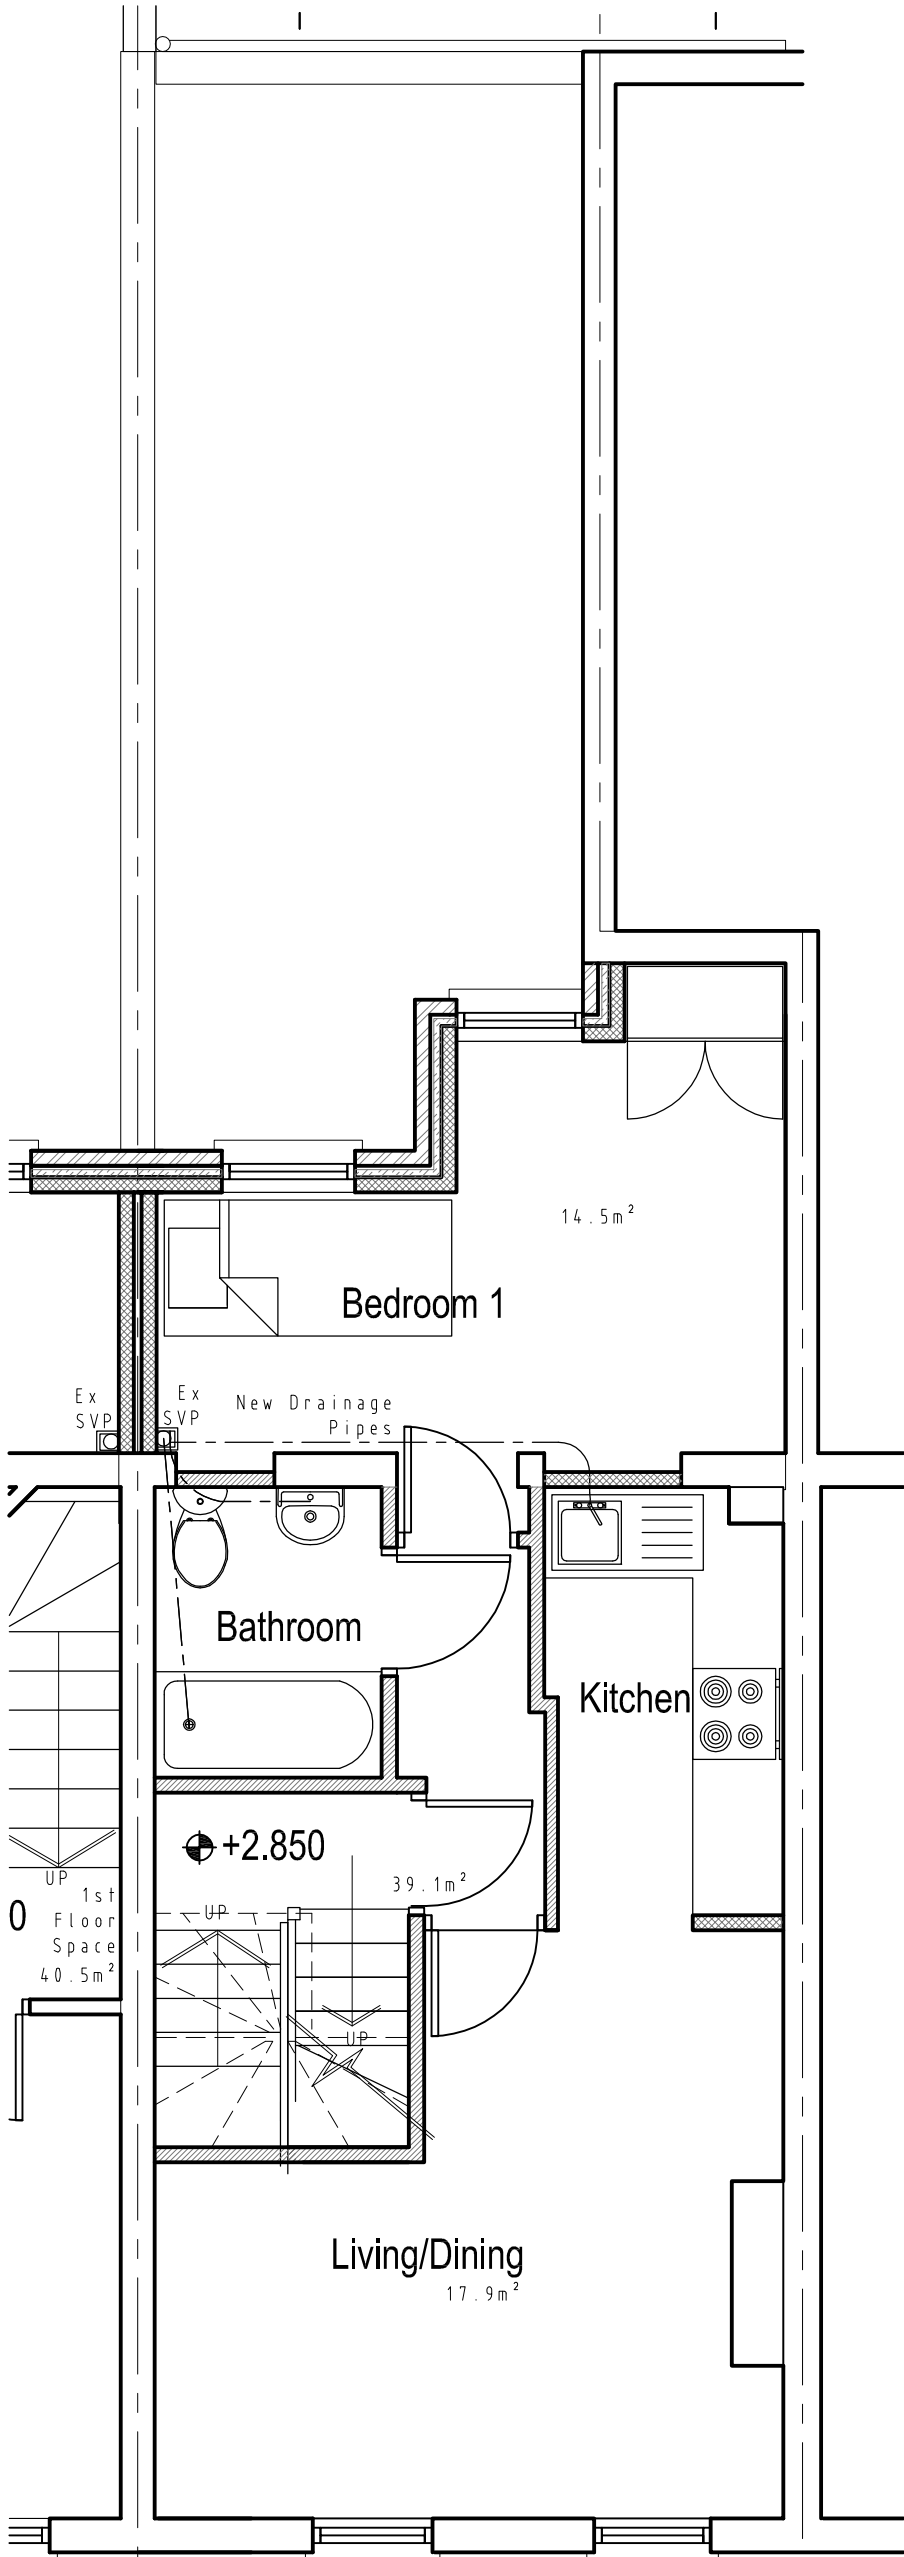


7A PROPOSED FIRST FLOOR PLAN

SCALE 1:50

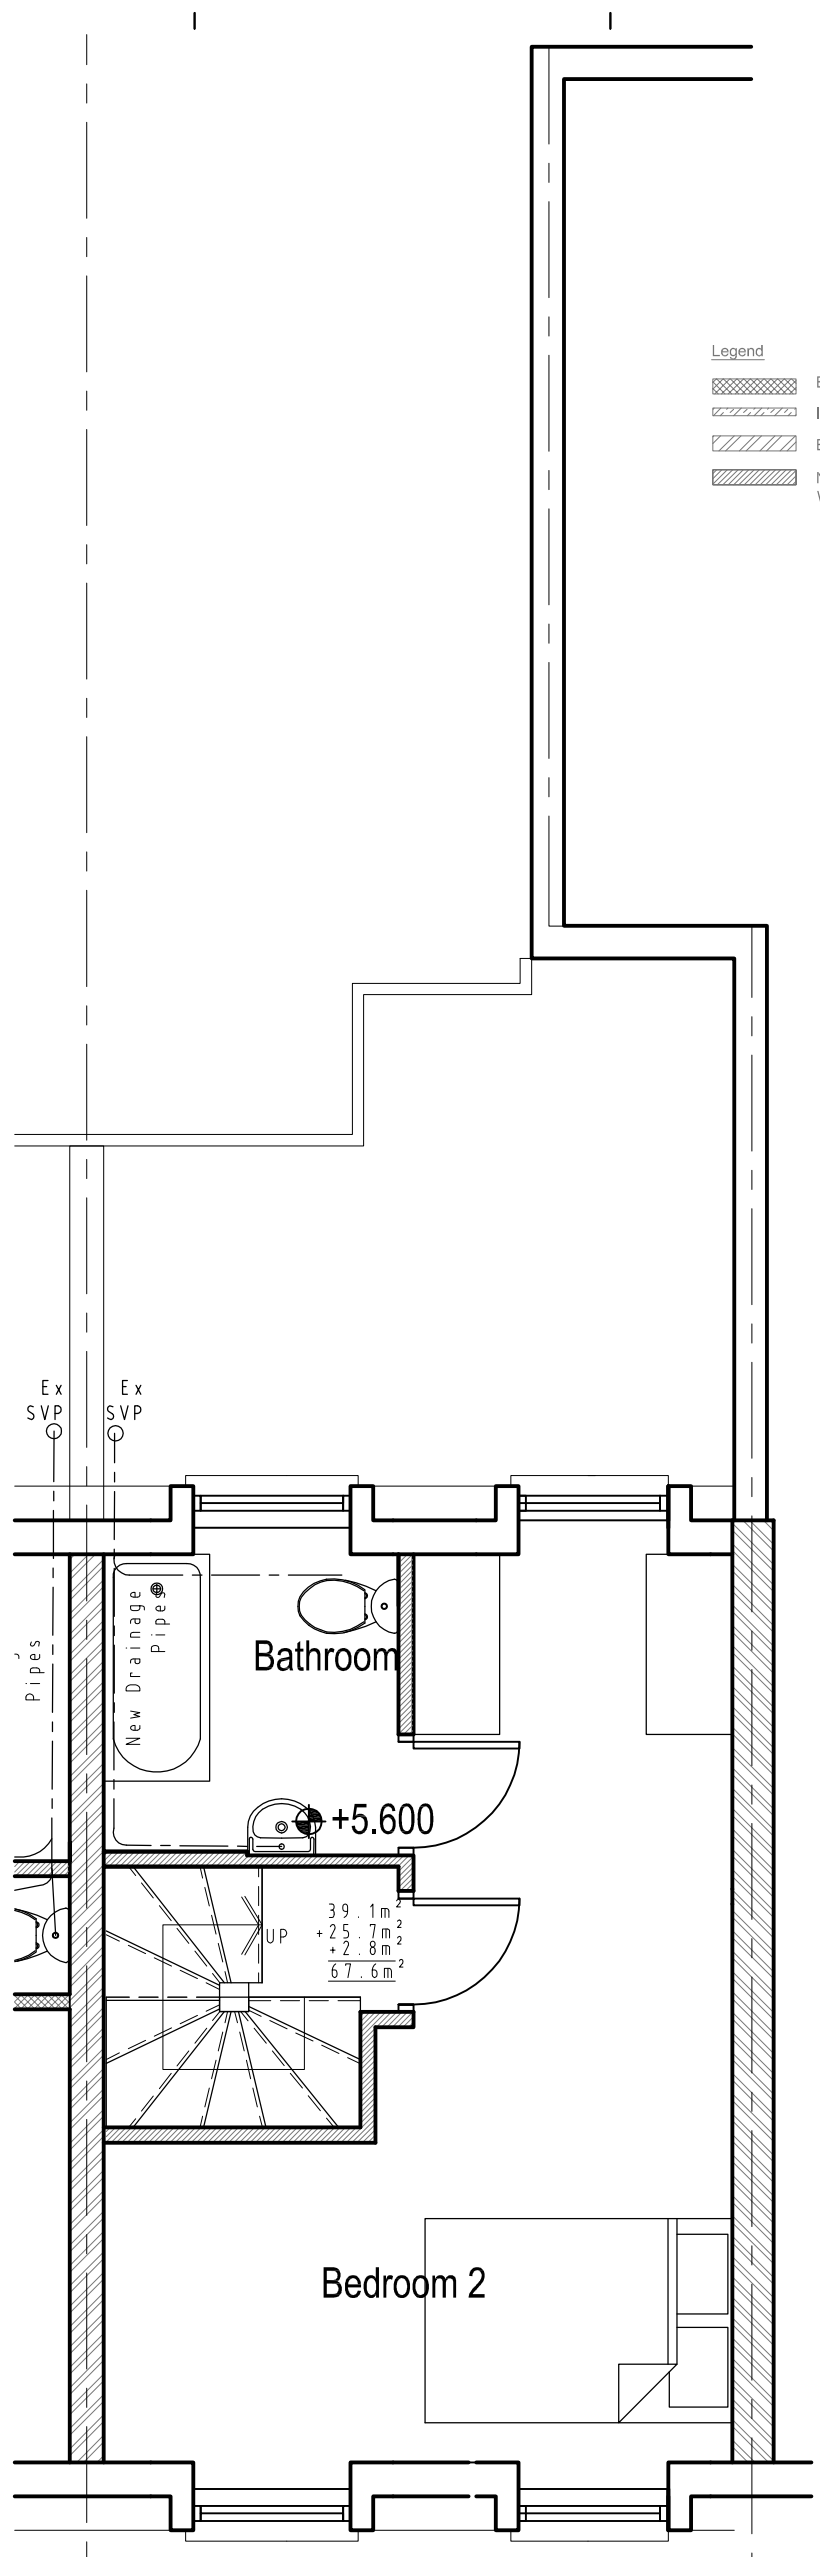

7C PROPOSED SECOND FLOOR PLAN

SCALE 1:50

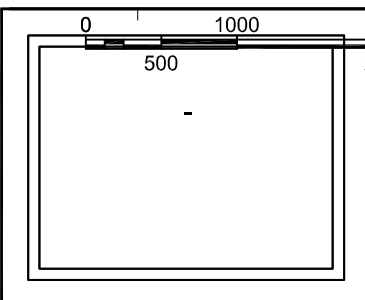

Client
2000

Project Title
**Roof Extension
127 Kentish Town Road,
London
NW1 8PB**

Drawing Title Proposed First Floor and Second Floor Plan			
Rev	Date	Description	Rev By Ckd By
A	16/08/13	Drawing amended for Planning	NP NP
B	14/04/14	Drawing amended for Planning	NP NP

Project Number 12/0091	Drawing Number
Scale 1:50 (A3)	Sheet No. 12-91-03
Date 29/11/12	Rev. B
Revised 14/04/14	
Status	-