




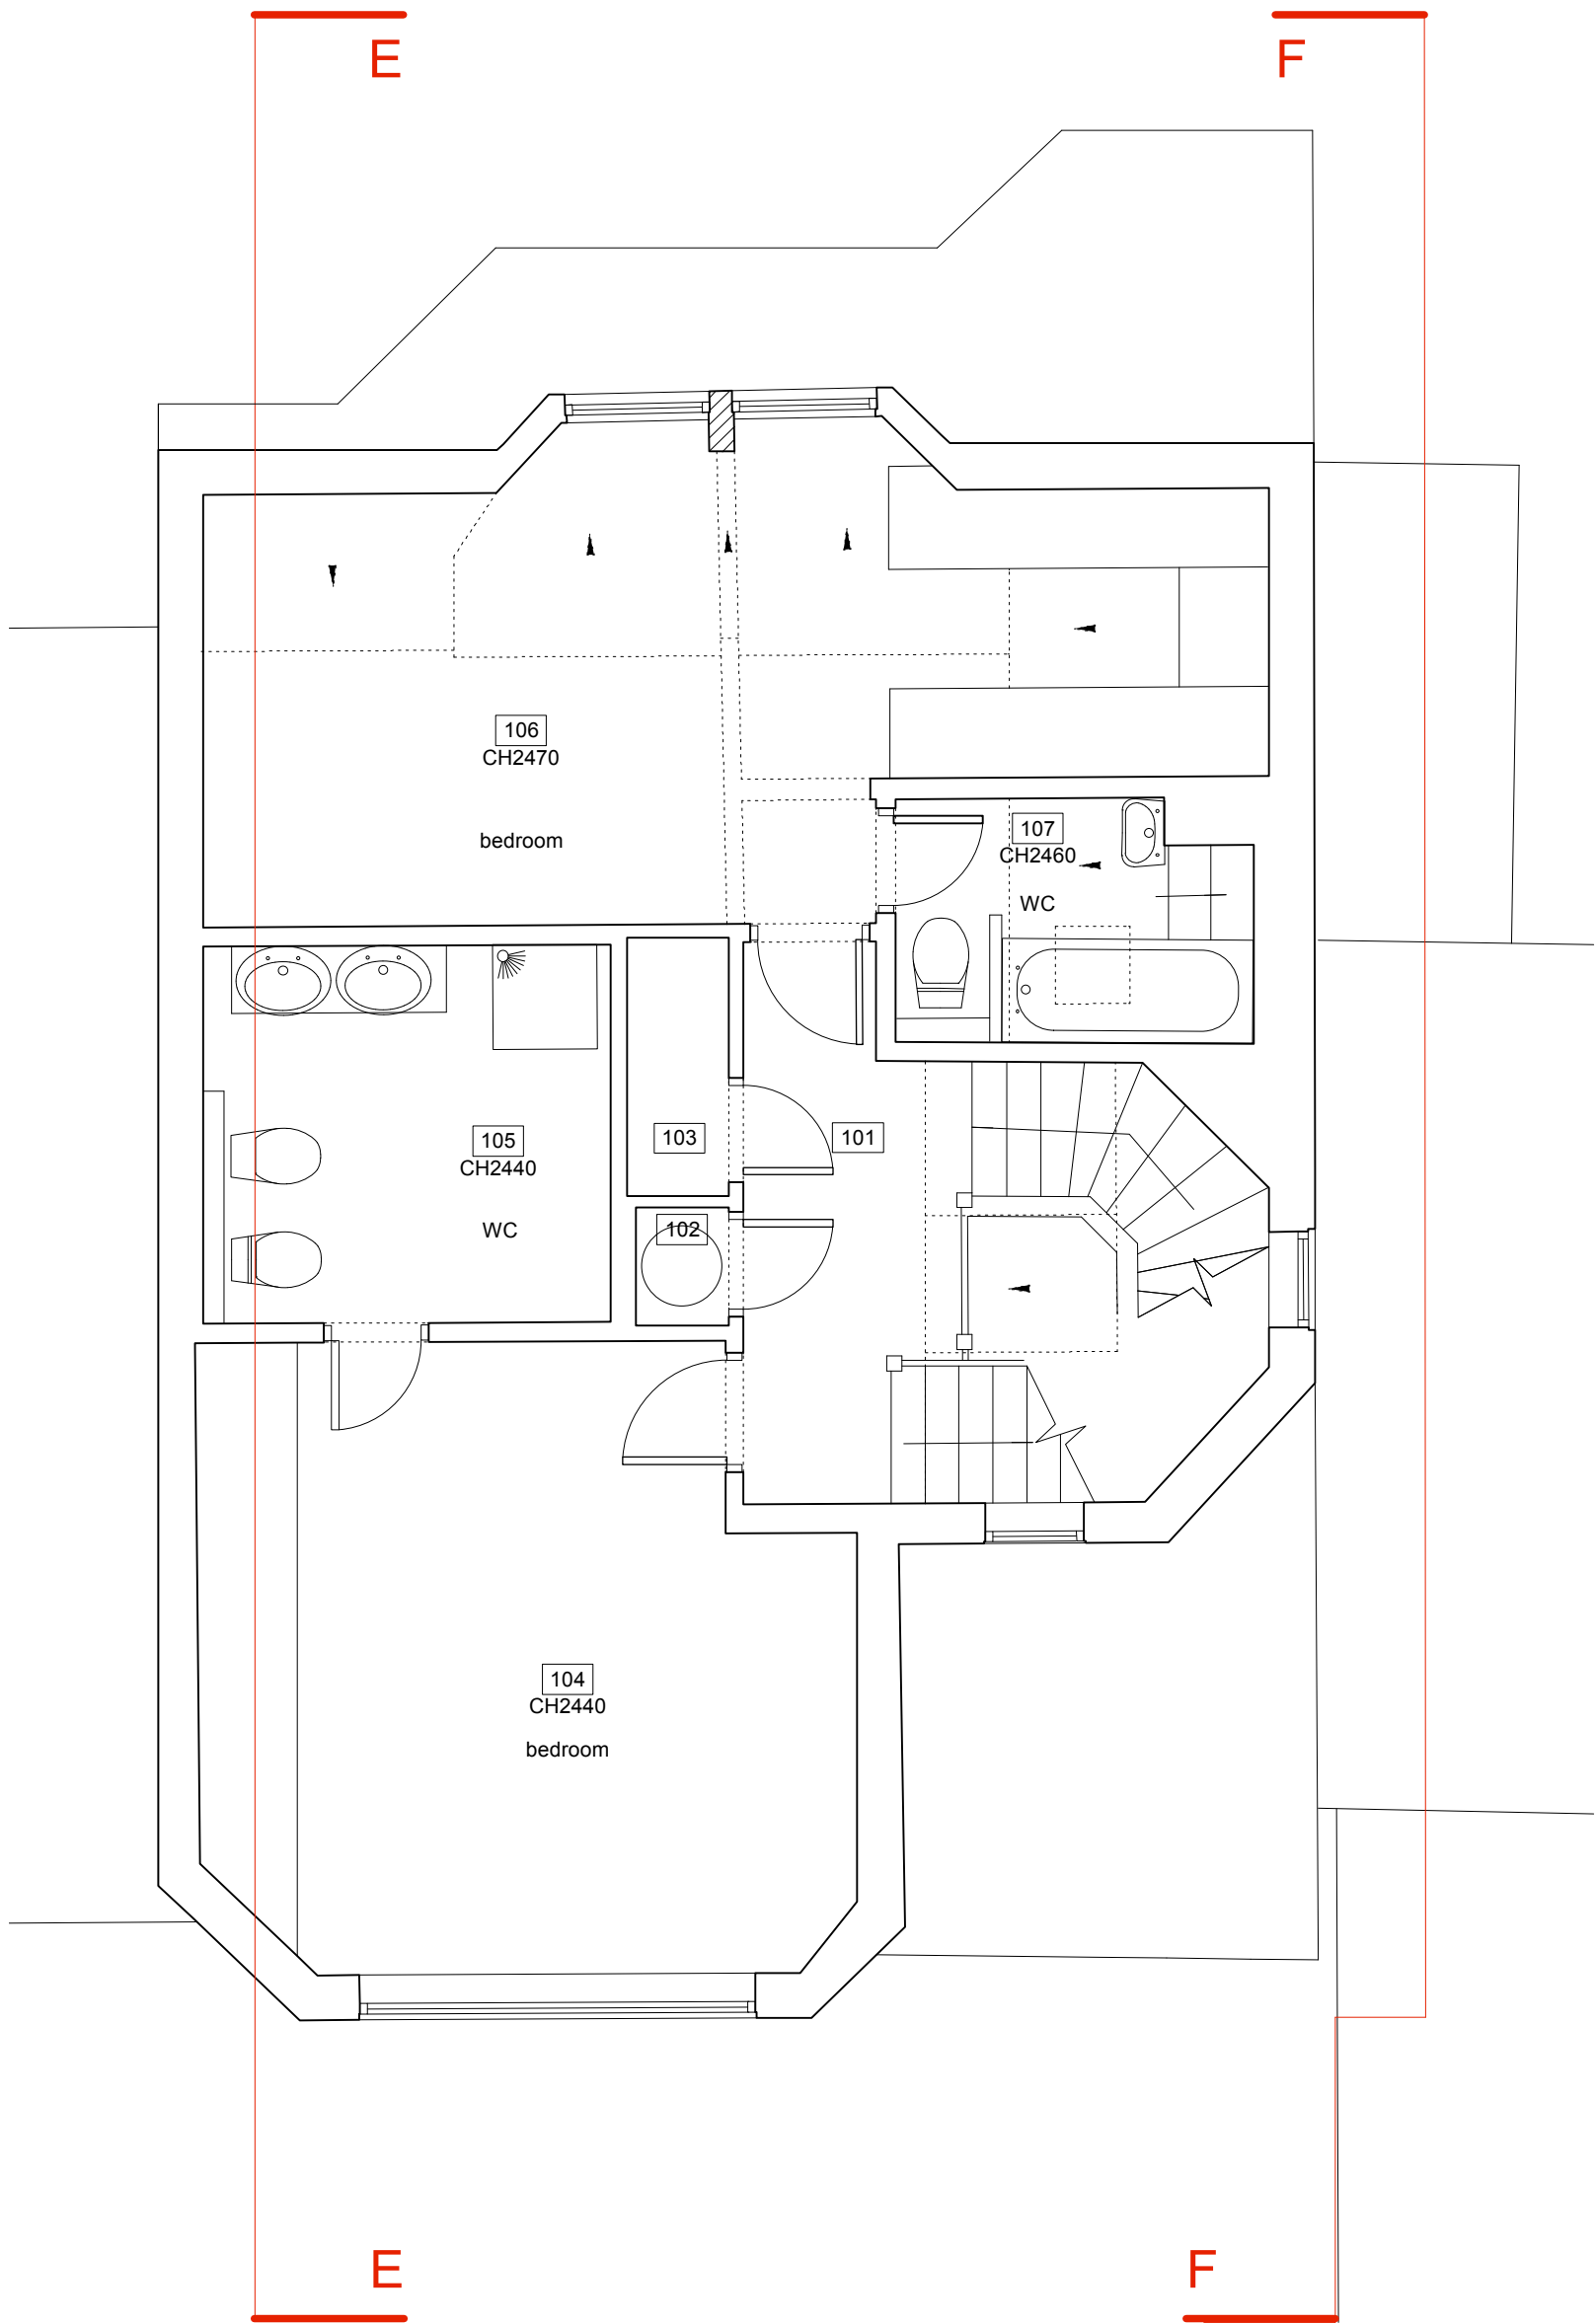

Existing First Floor Plan

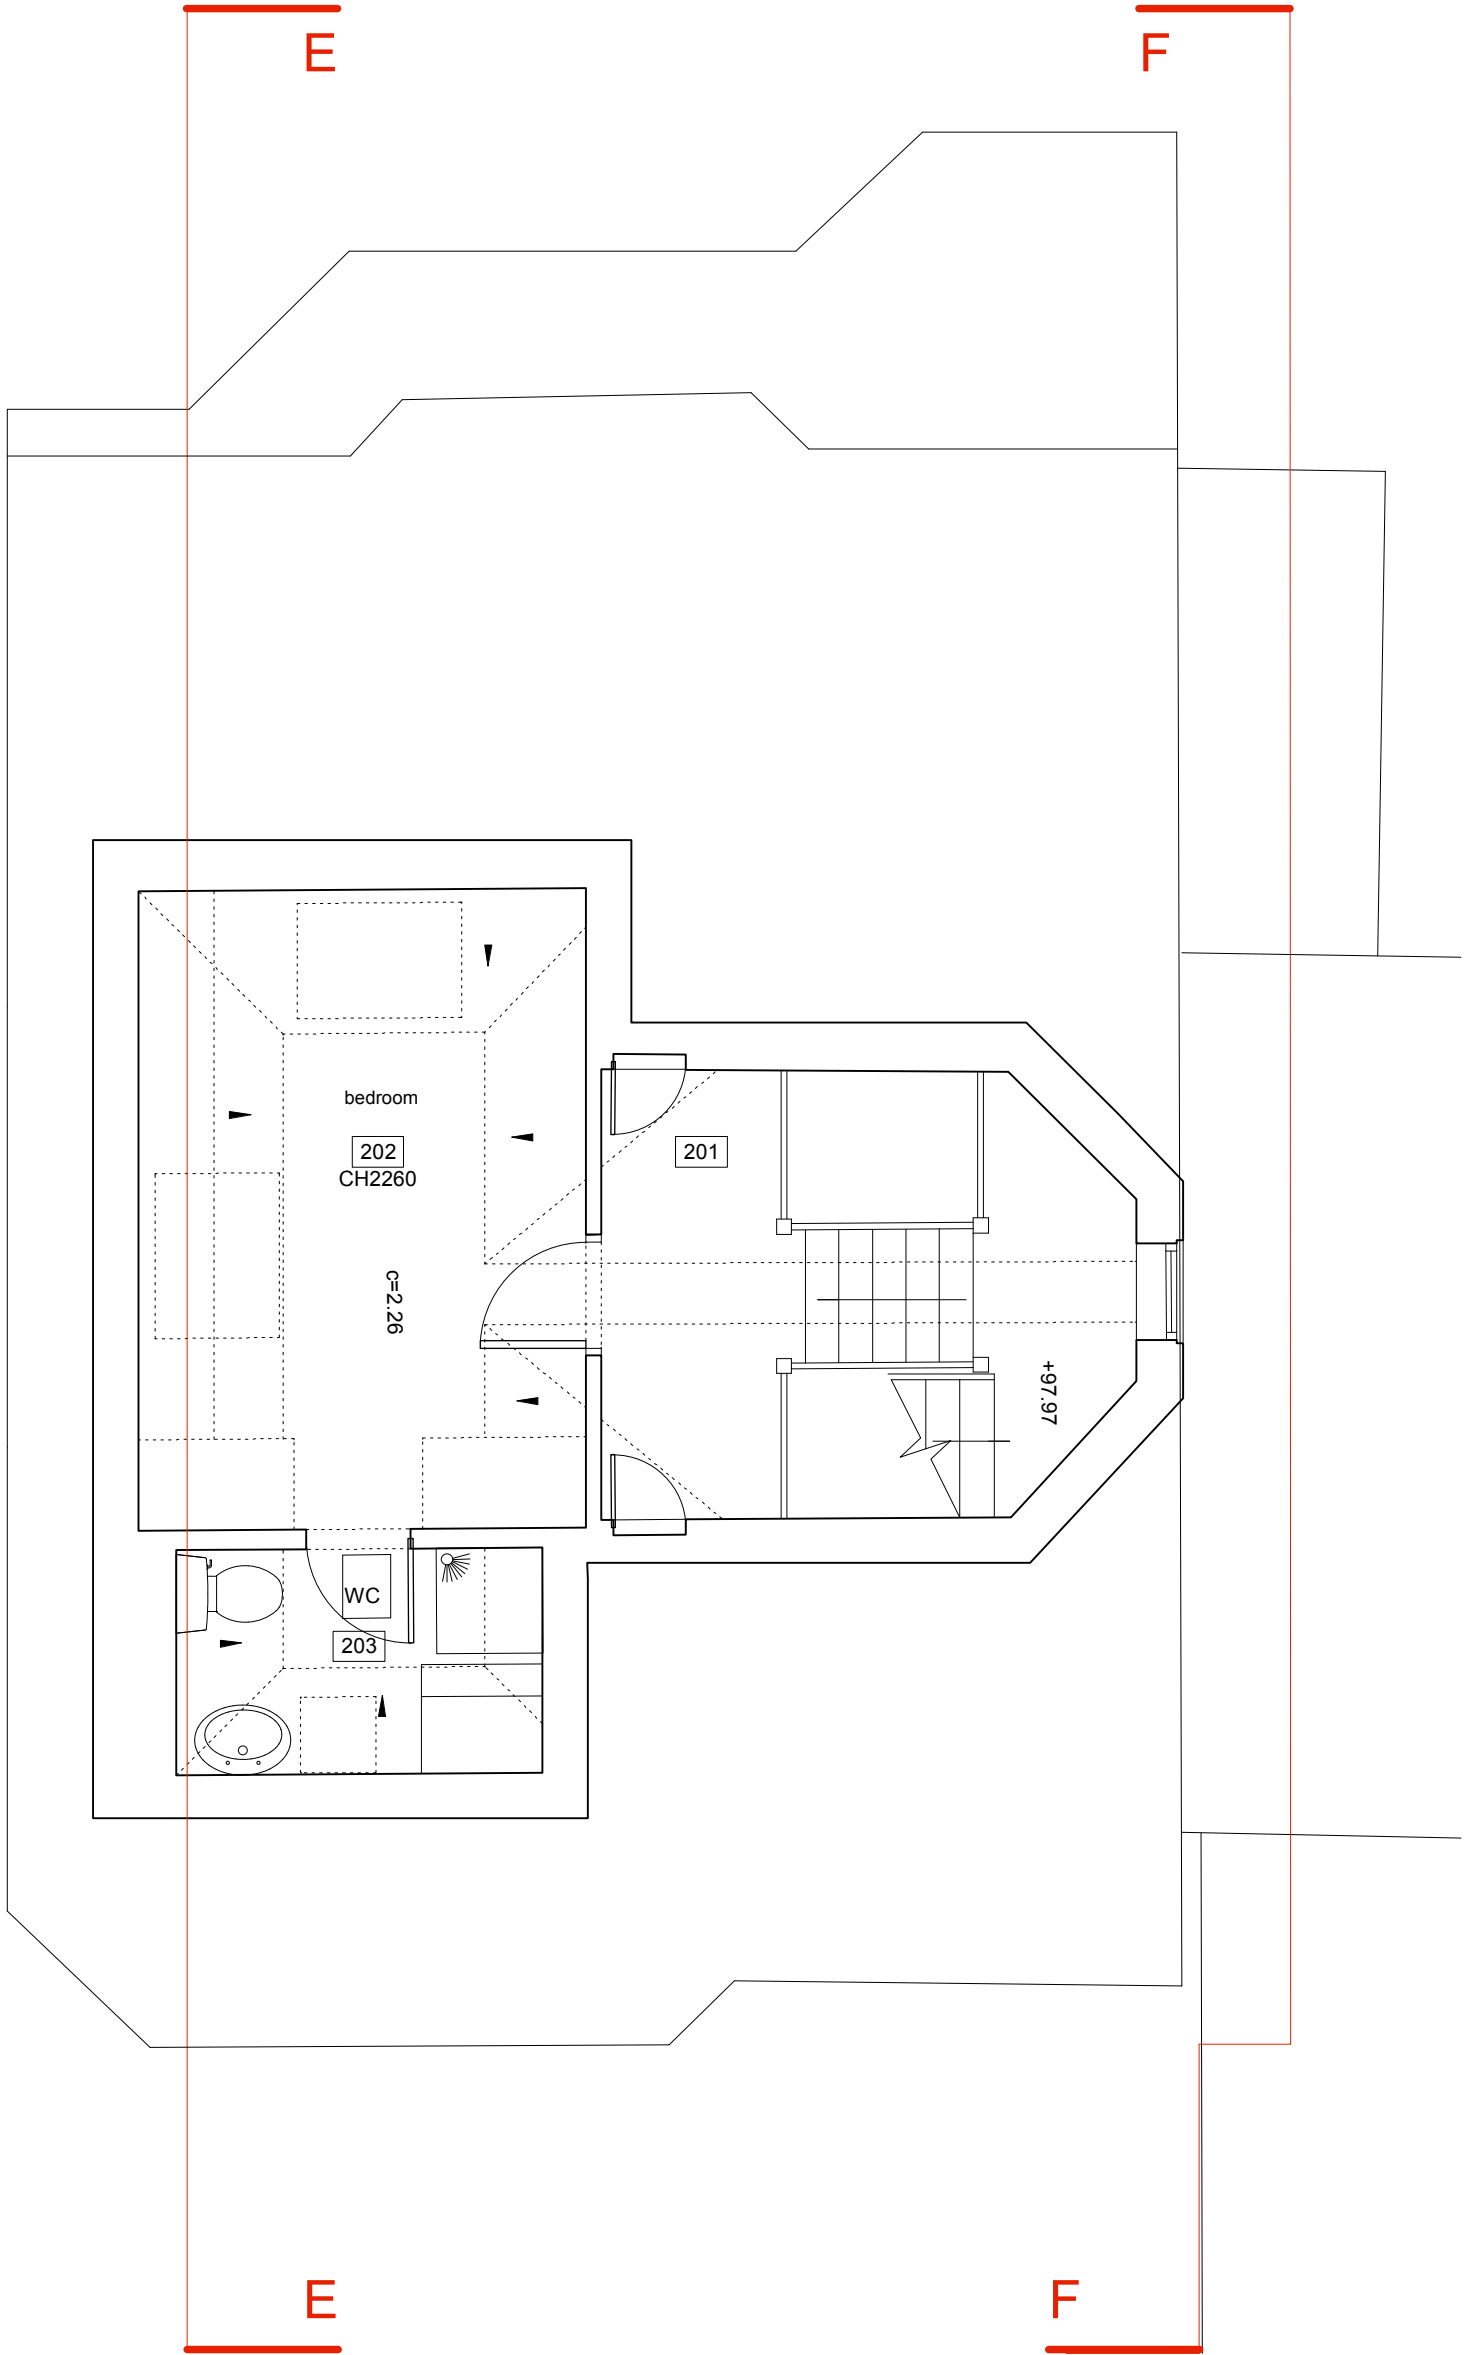

Existing Second Floor Plan

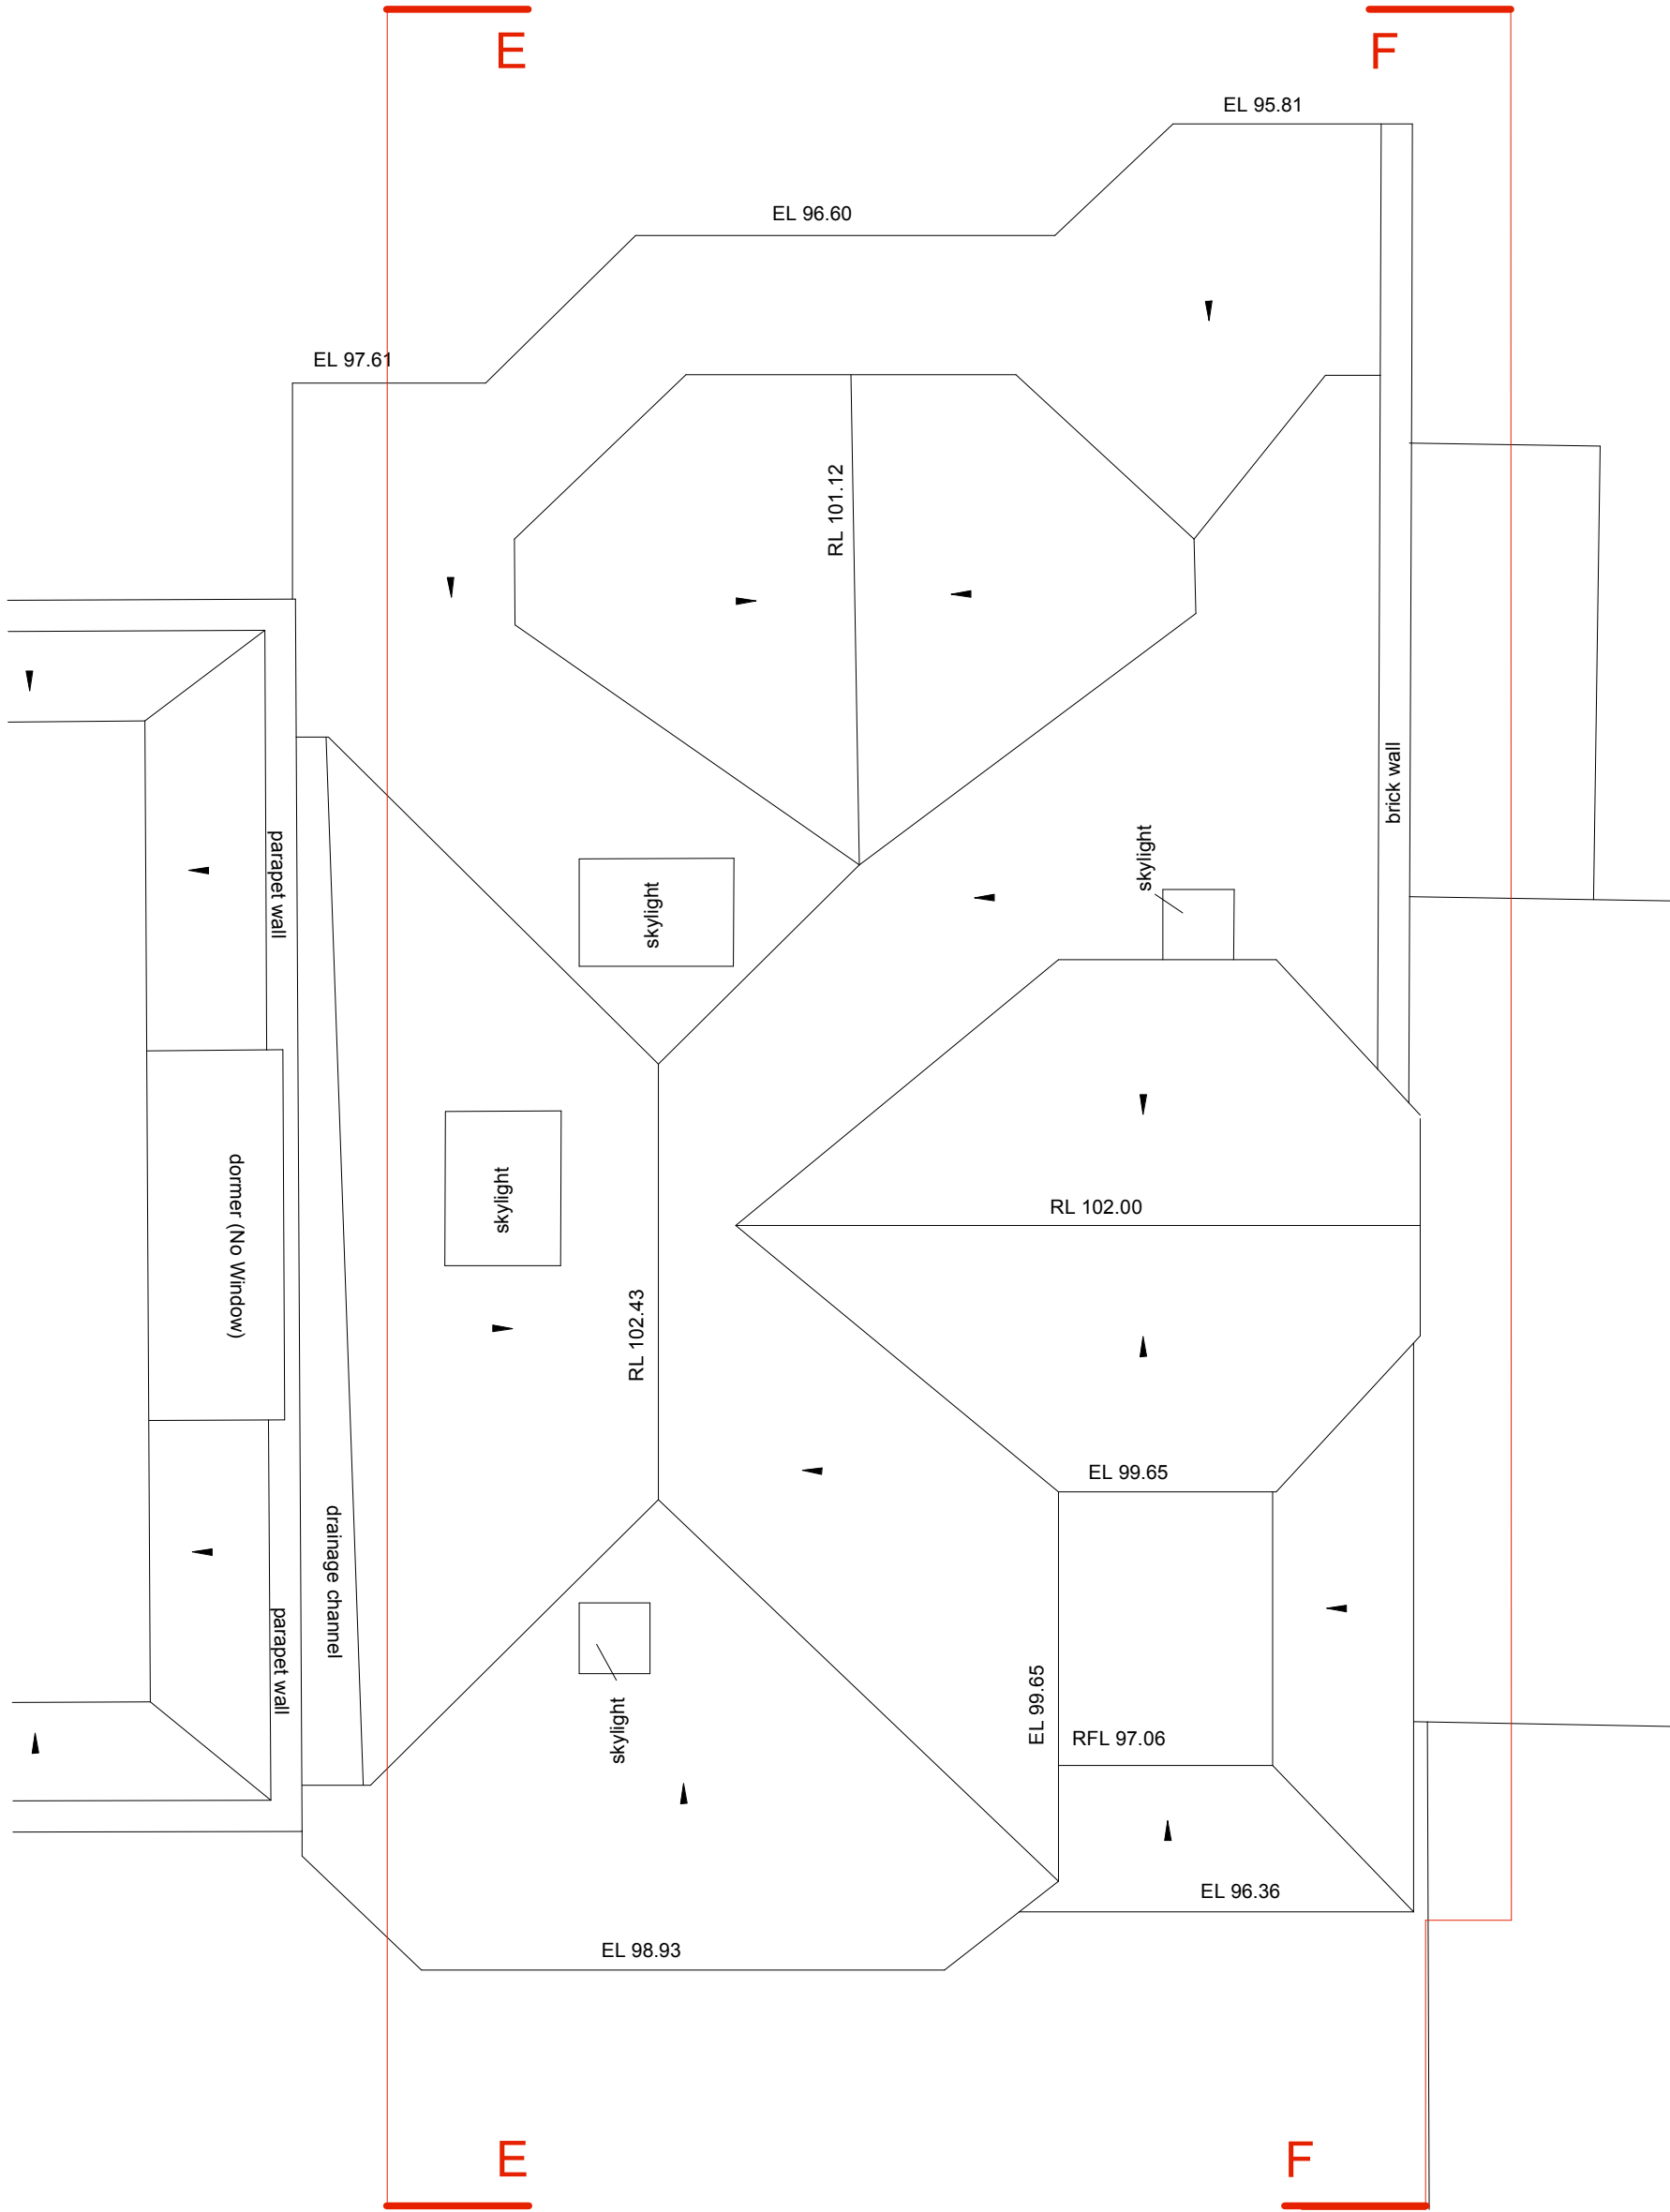

Existing Roof Plan

- Do not scale from this drawing.
- The contractor to check all dimensions on site.
- All discrepancies to be reported to the contract administrator.

NOTES:

PROJECT:	WORK STAGE:
	Planning
	JOB No:
CLIENT:	1208A
	DATE:
	09.04.14
DRAWING No:	DRAWN BY:
	AG
	CHECKED BY:
REVISION No:	AP
	SCALE:
	1:50@A1
DRAWING TITLE:	PL_E002
	REVISION No:
	A
Issue to:	CL

ashton porter
architects
abigail ashton UCL Dip Arch
andrew porter UCL Dip Arch RIBA

11 second avenue
bush hill park enfield
middlesex en1 1bt
t: 020 8372 1619
f: 020 8372 1629