


- Do not scale from this drawing.
- The contractor to check all dimensions on site.
- All discrepancies to be reported to the contract administrator.

NOTES:

For elevation location information, please see drawing PL_G001



Existing Front Elevation (A1)

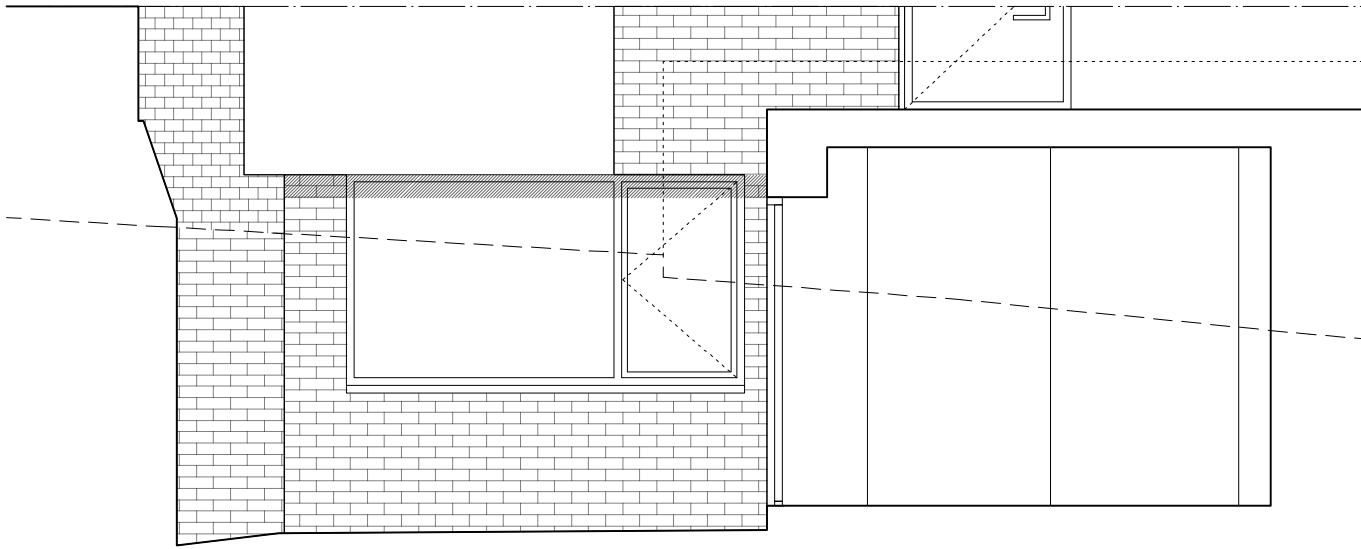

Existing Front Sectional Elevation (A2)

PROJECT: Alteration & Extension 10 Christchurch Hill NW3 1LB	WORK STAGE: Planning
	JOB No: 1208A
	DATE: 09.04.14
CLIENT: Mr Nadir Khamissa 10 Christchurch Hill London NW3 1LB	DRAWN BY: AG
	CHECKED BY: AP
	SCALE: 1:50@A1
DRAWING TITLE: Existing Front Elevation (A1), & Existing Front Sectional Elevation (A2)	DRAWING No: PL_E003
	REVISION No: A
	Issue to: CL

ashton porter
architects
abigail ashton UCL Dip Arch
andrew porter UCL Dip Arch RIBA

11 second avenue
bush hill park enfield
middlesex en1 1bt
t: 020 8372 1619
f: 020 8372 1629