


- Do not scale from this drawing  
 - The contractor to check all dimensions on site  
 - All discrepancies to be reported to the contract administrator.

**NOTES:**

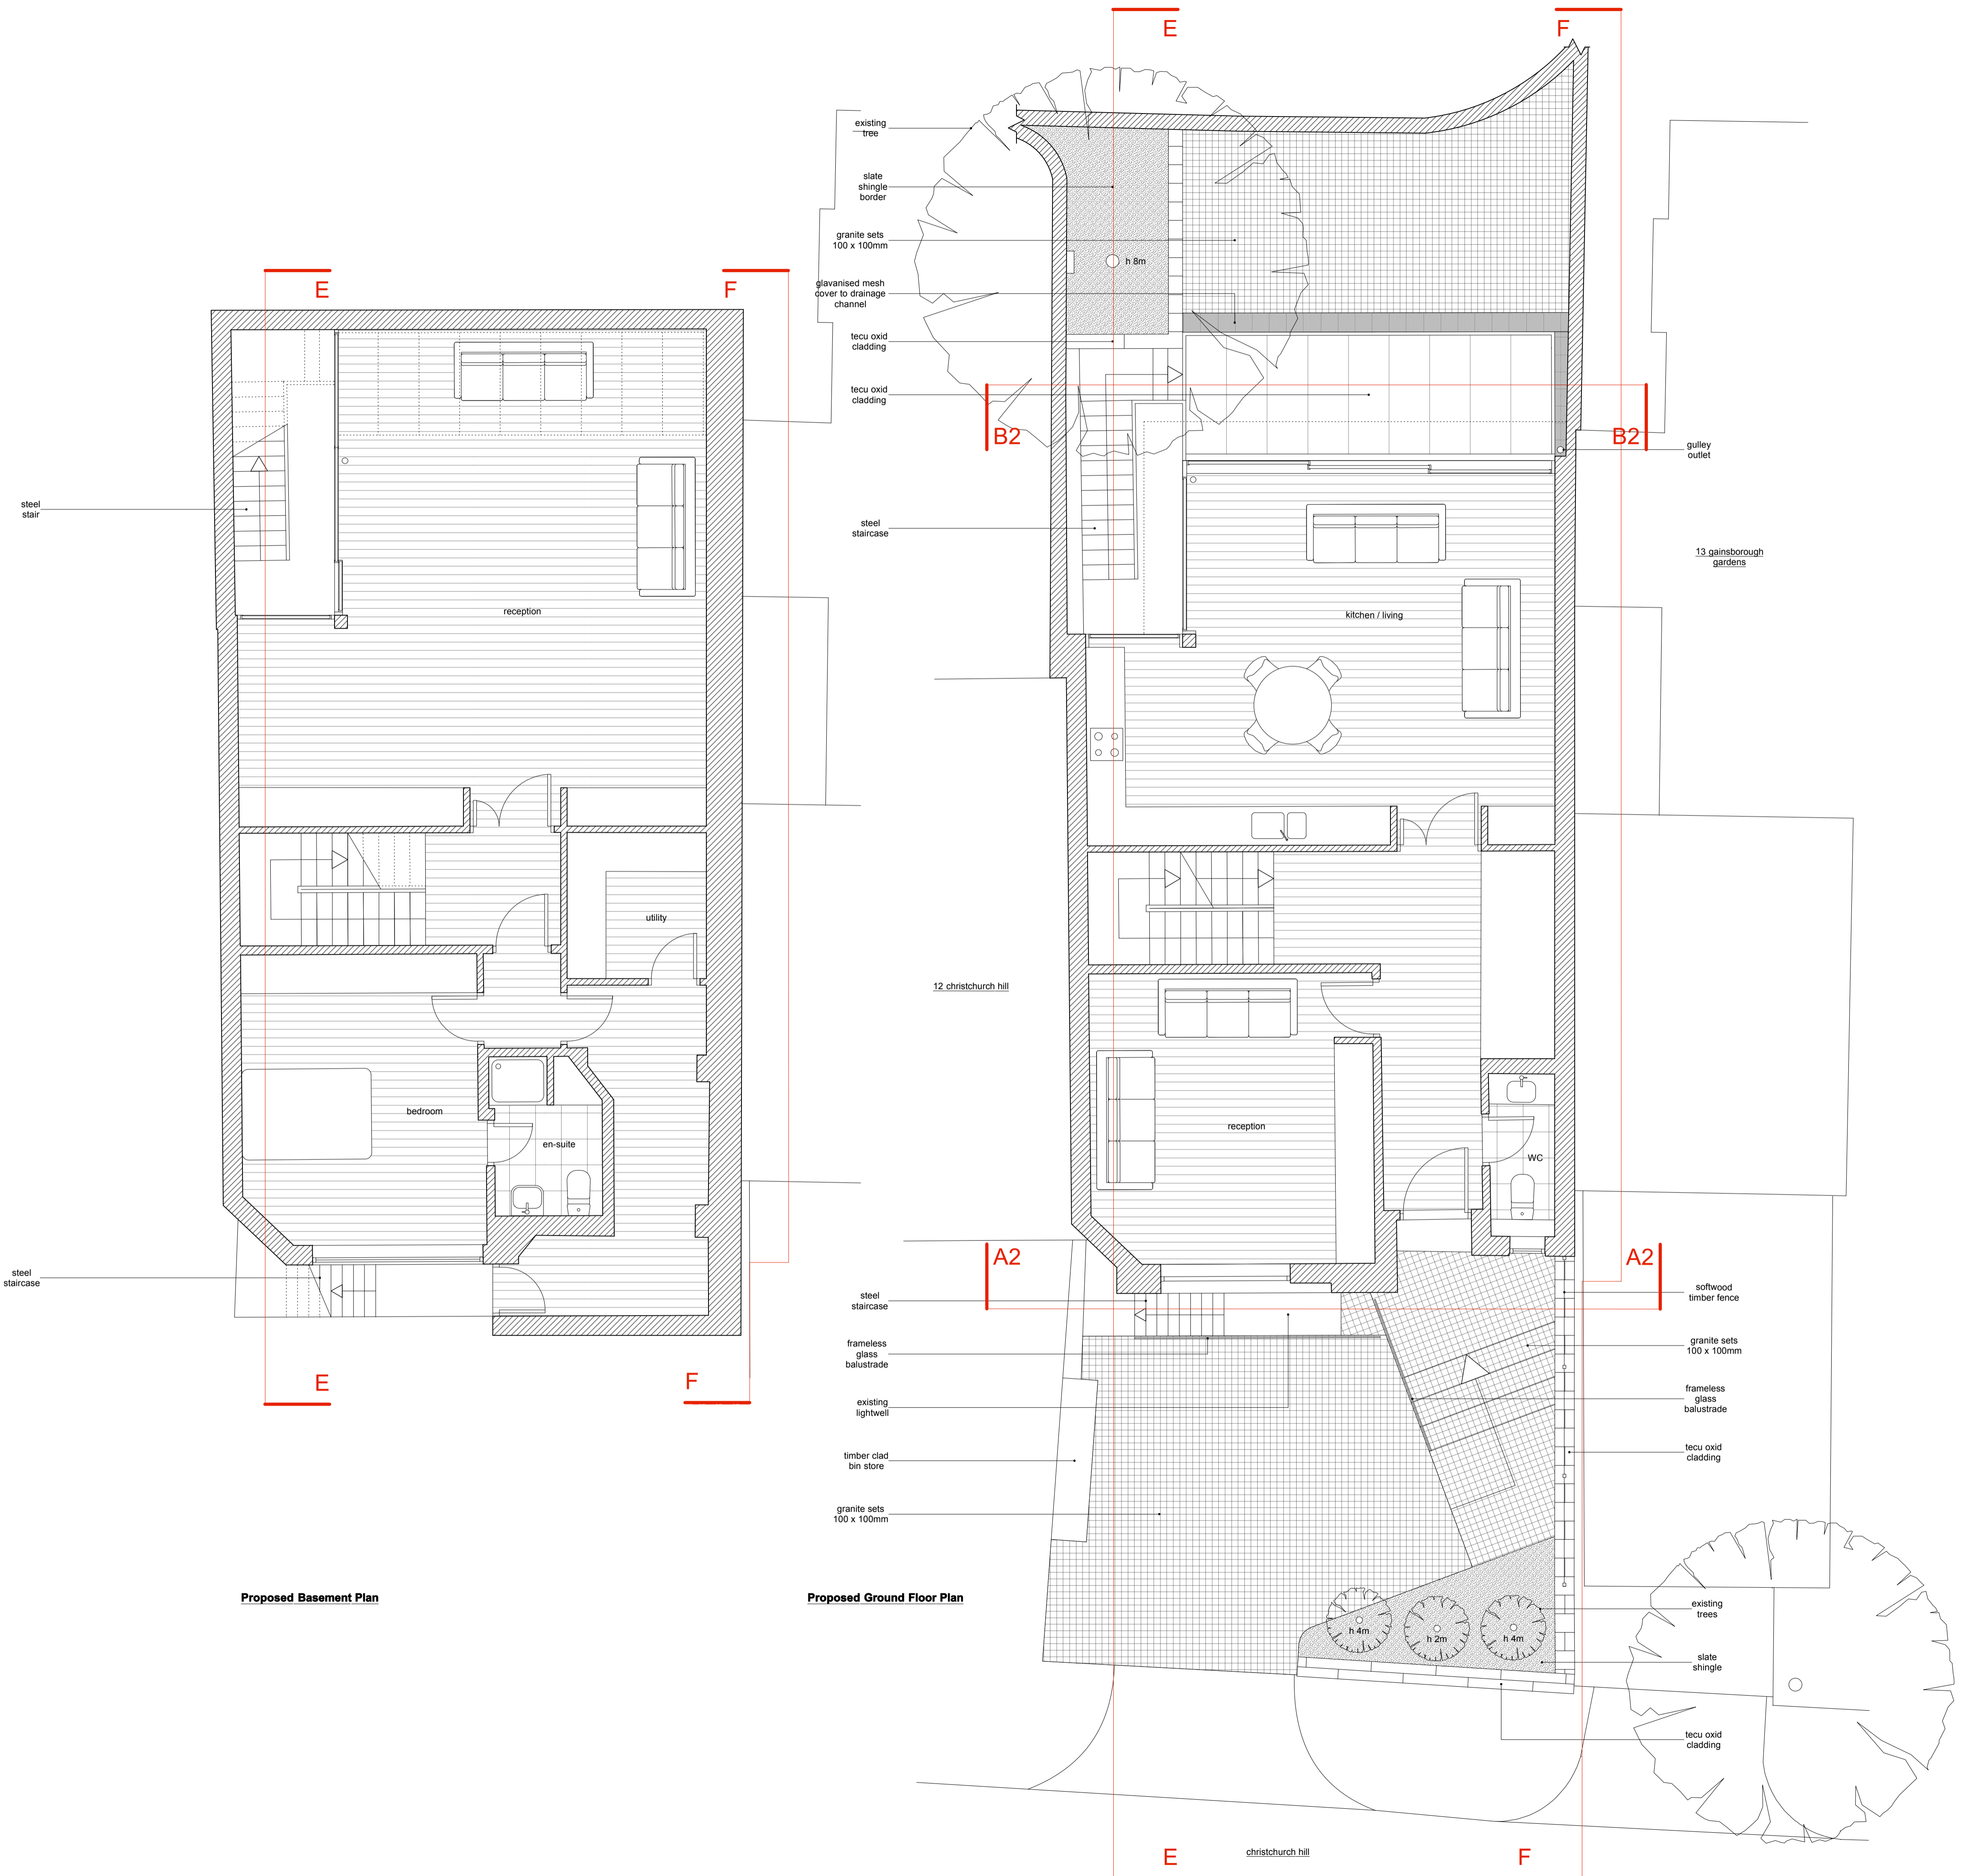

Proposed Basement Plan

Proposed Ground Floor Plan

<b>PROJECT:</b>	Alteration & Extension 10 Christchurch Hill NW3 1LB	<b>WORK STAGE:</b>	Planning
<b>CLIENT:</b>	Mr Nadir Khamissa 10 Christchurch Hill London NW3 1LB	<b>JOB No:</b>	1208A
<b>DRAWING TITLE:</b>	Proposed Basement & Ground Floor Plans	<b>DATE:</b>	09.04.14
		<b>DRAWN BY:</b>	AG
		<b>CHECKED BY:</b>	AP
		<b>SCALE:</b>	1:50@A1
		<b>DRAWING No:</b>	PL_P001
		<b>REVISION No:</b>	A
		<b>Issue to:</b>	CL