

 


Responsibility is not accepted for errors made by others in scaling from this drawing. All construction information should be taken from figured dimensions only.

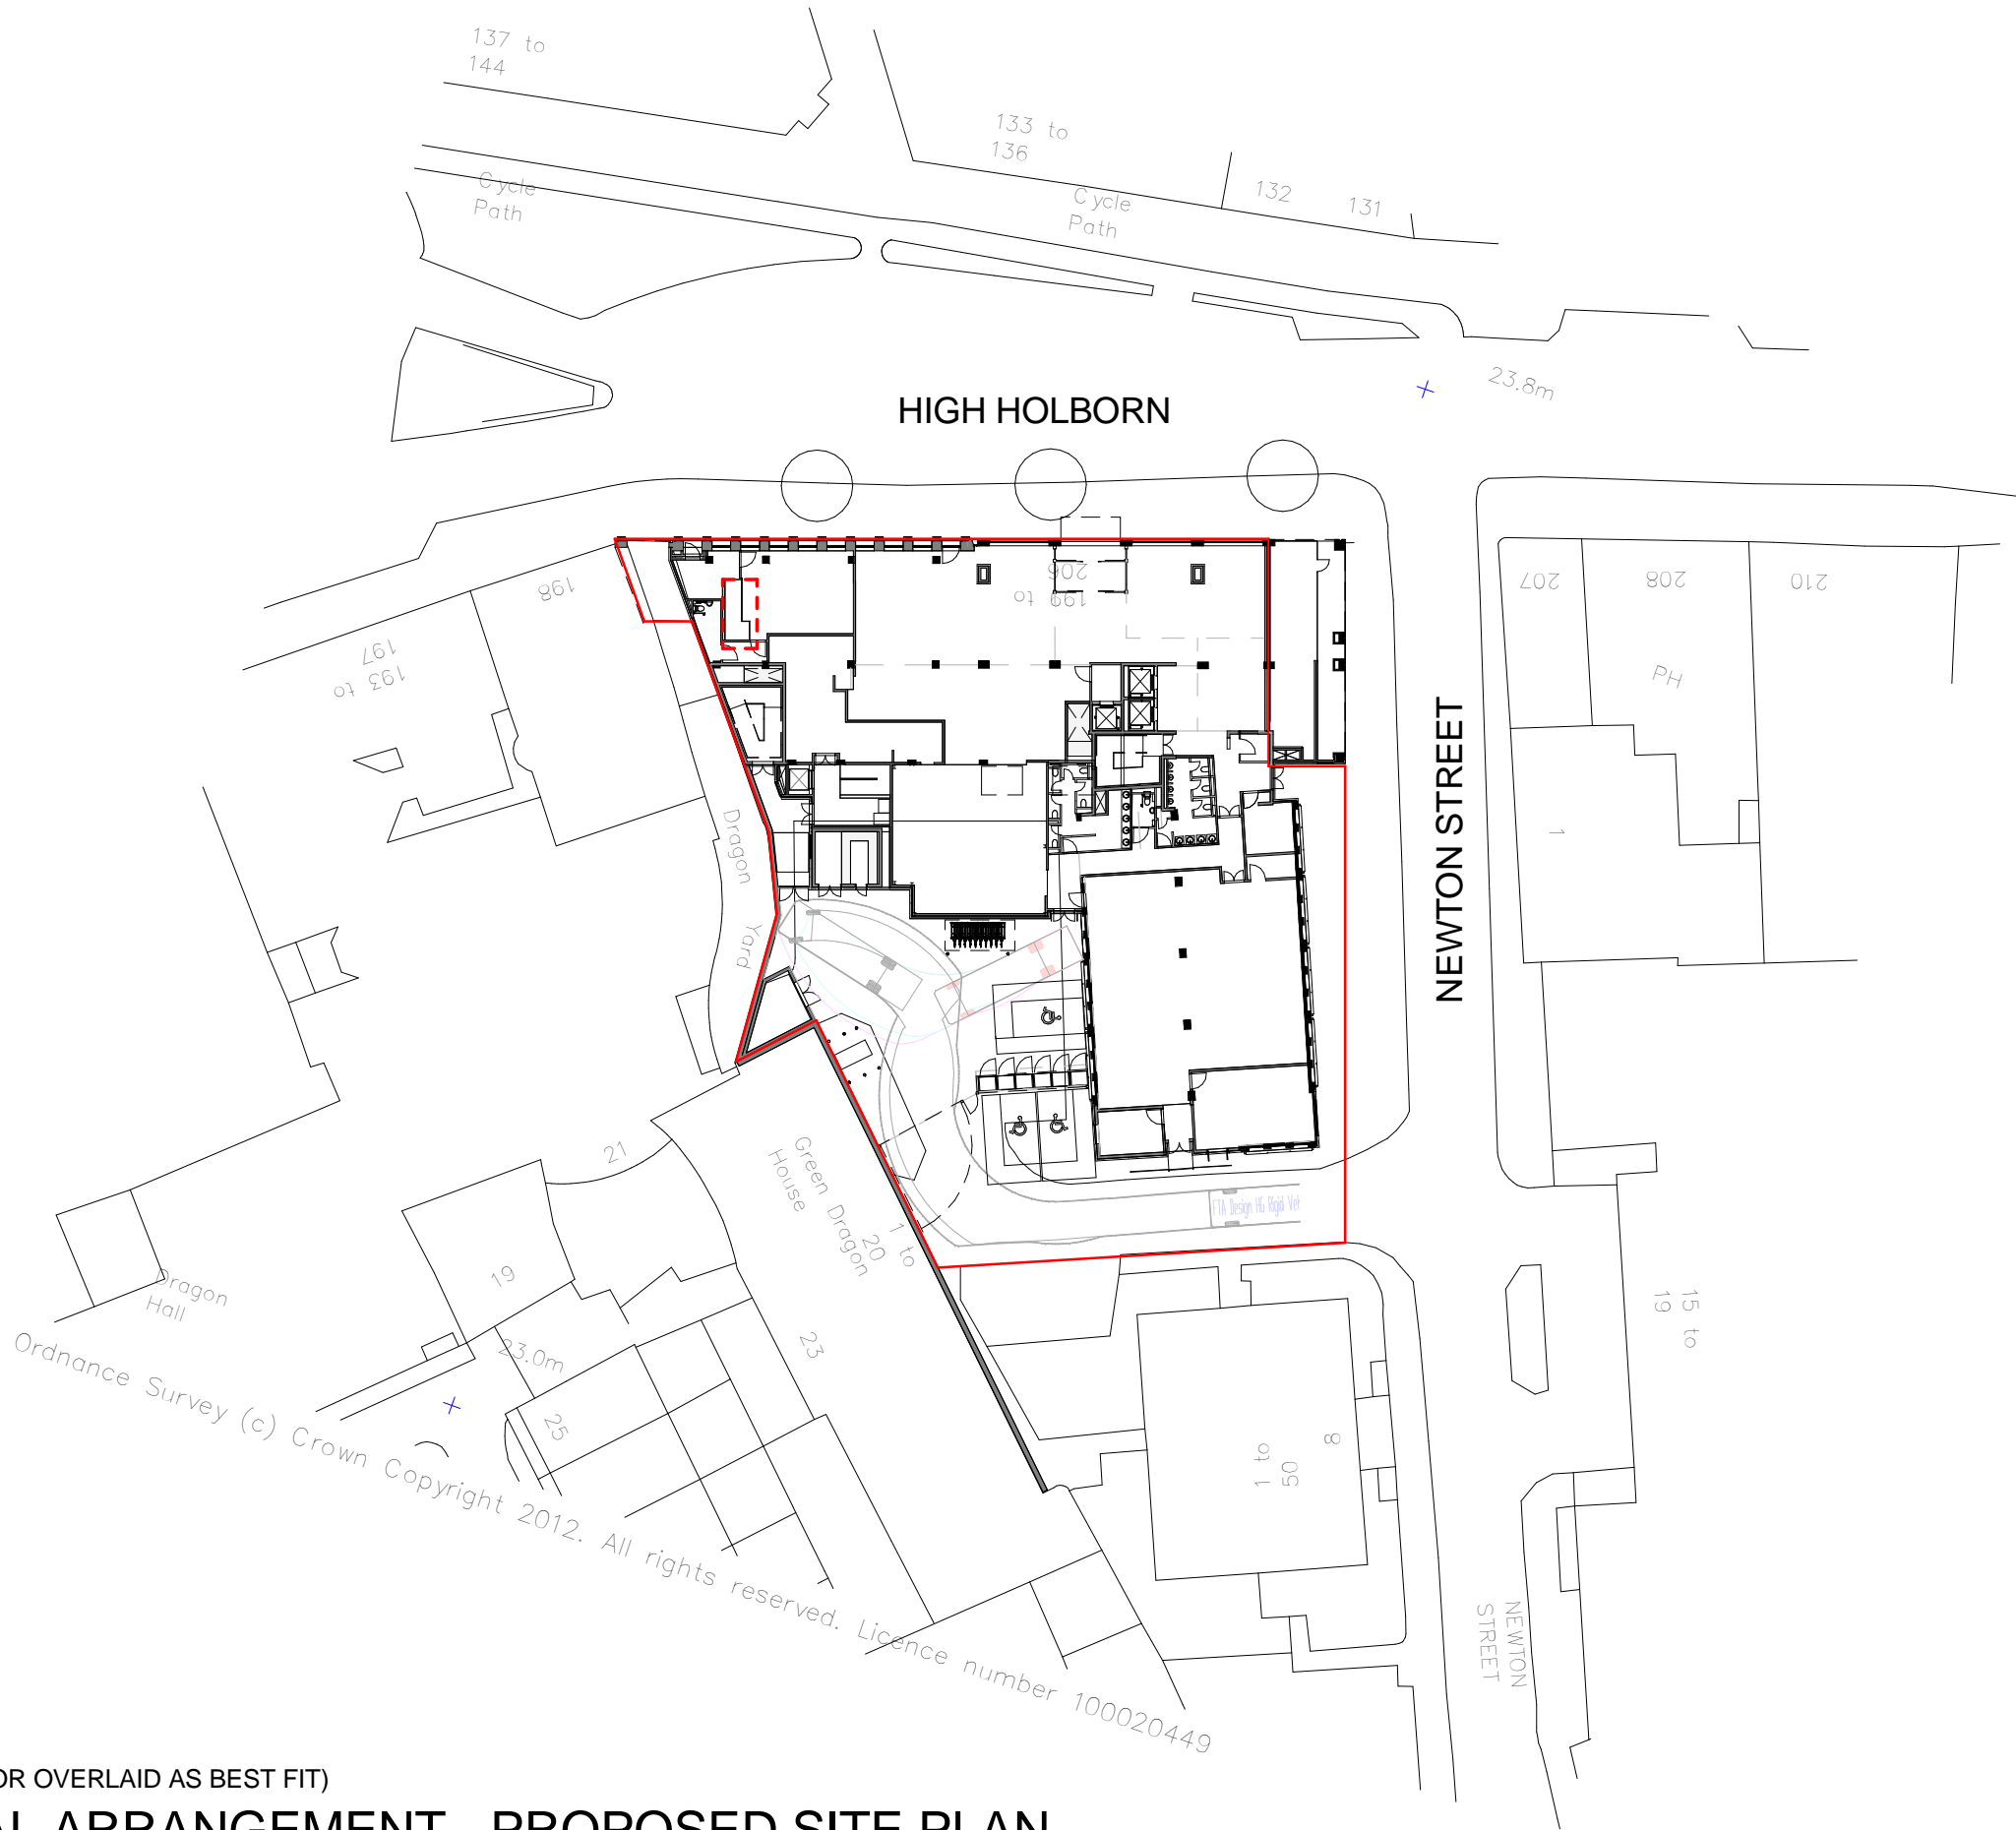

A3 Original Sheet Size

 

(GROUND FLOOR OVERLAID AS BEST FIT)

GENERAL ARRANGEMENT - PROPOSED SITE PLAN

1 : 500

14/04/2014	A	NBH	AB	Boundary line Updated according to comments
date	rev	name	chk	note



Architecture Town Planning Interior Design Building Surveying Landscape Design Graphic Design
3 Cosser Street, London, SE1 7BU
T 020 7401 0700 F 020 7401 0701 www.stridetreglown.co.uk

PROJECT
HOXTON HOTEL HOLBORN
199-206 HIGH HOLBORN
LONDON WC1V 7BU

DRAWING TITLE
SITE PLAN (PROPOSED)

STATUS
PLANNING

SCALE	DATE	DRAWN BY	CHECKED BY
1 : 500	14/04/2014	NBH	AB

PROJECT NUMBER	DRAWING NUMBER	REVISION
20918	AP(00)8018	A

14/04/2014 18:04:15 C:\Revit Local\20918_HH_CONSTRUCTION_2013_Nik Hoggarth.rvt