
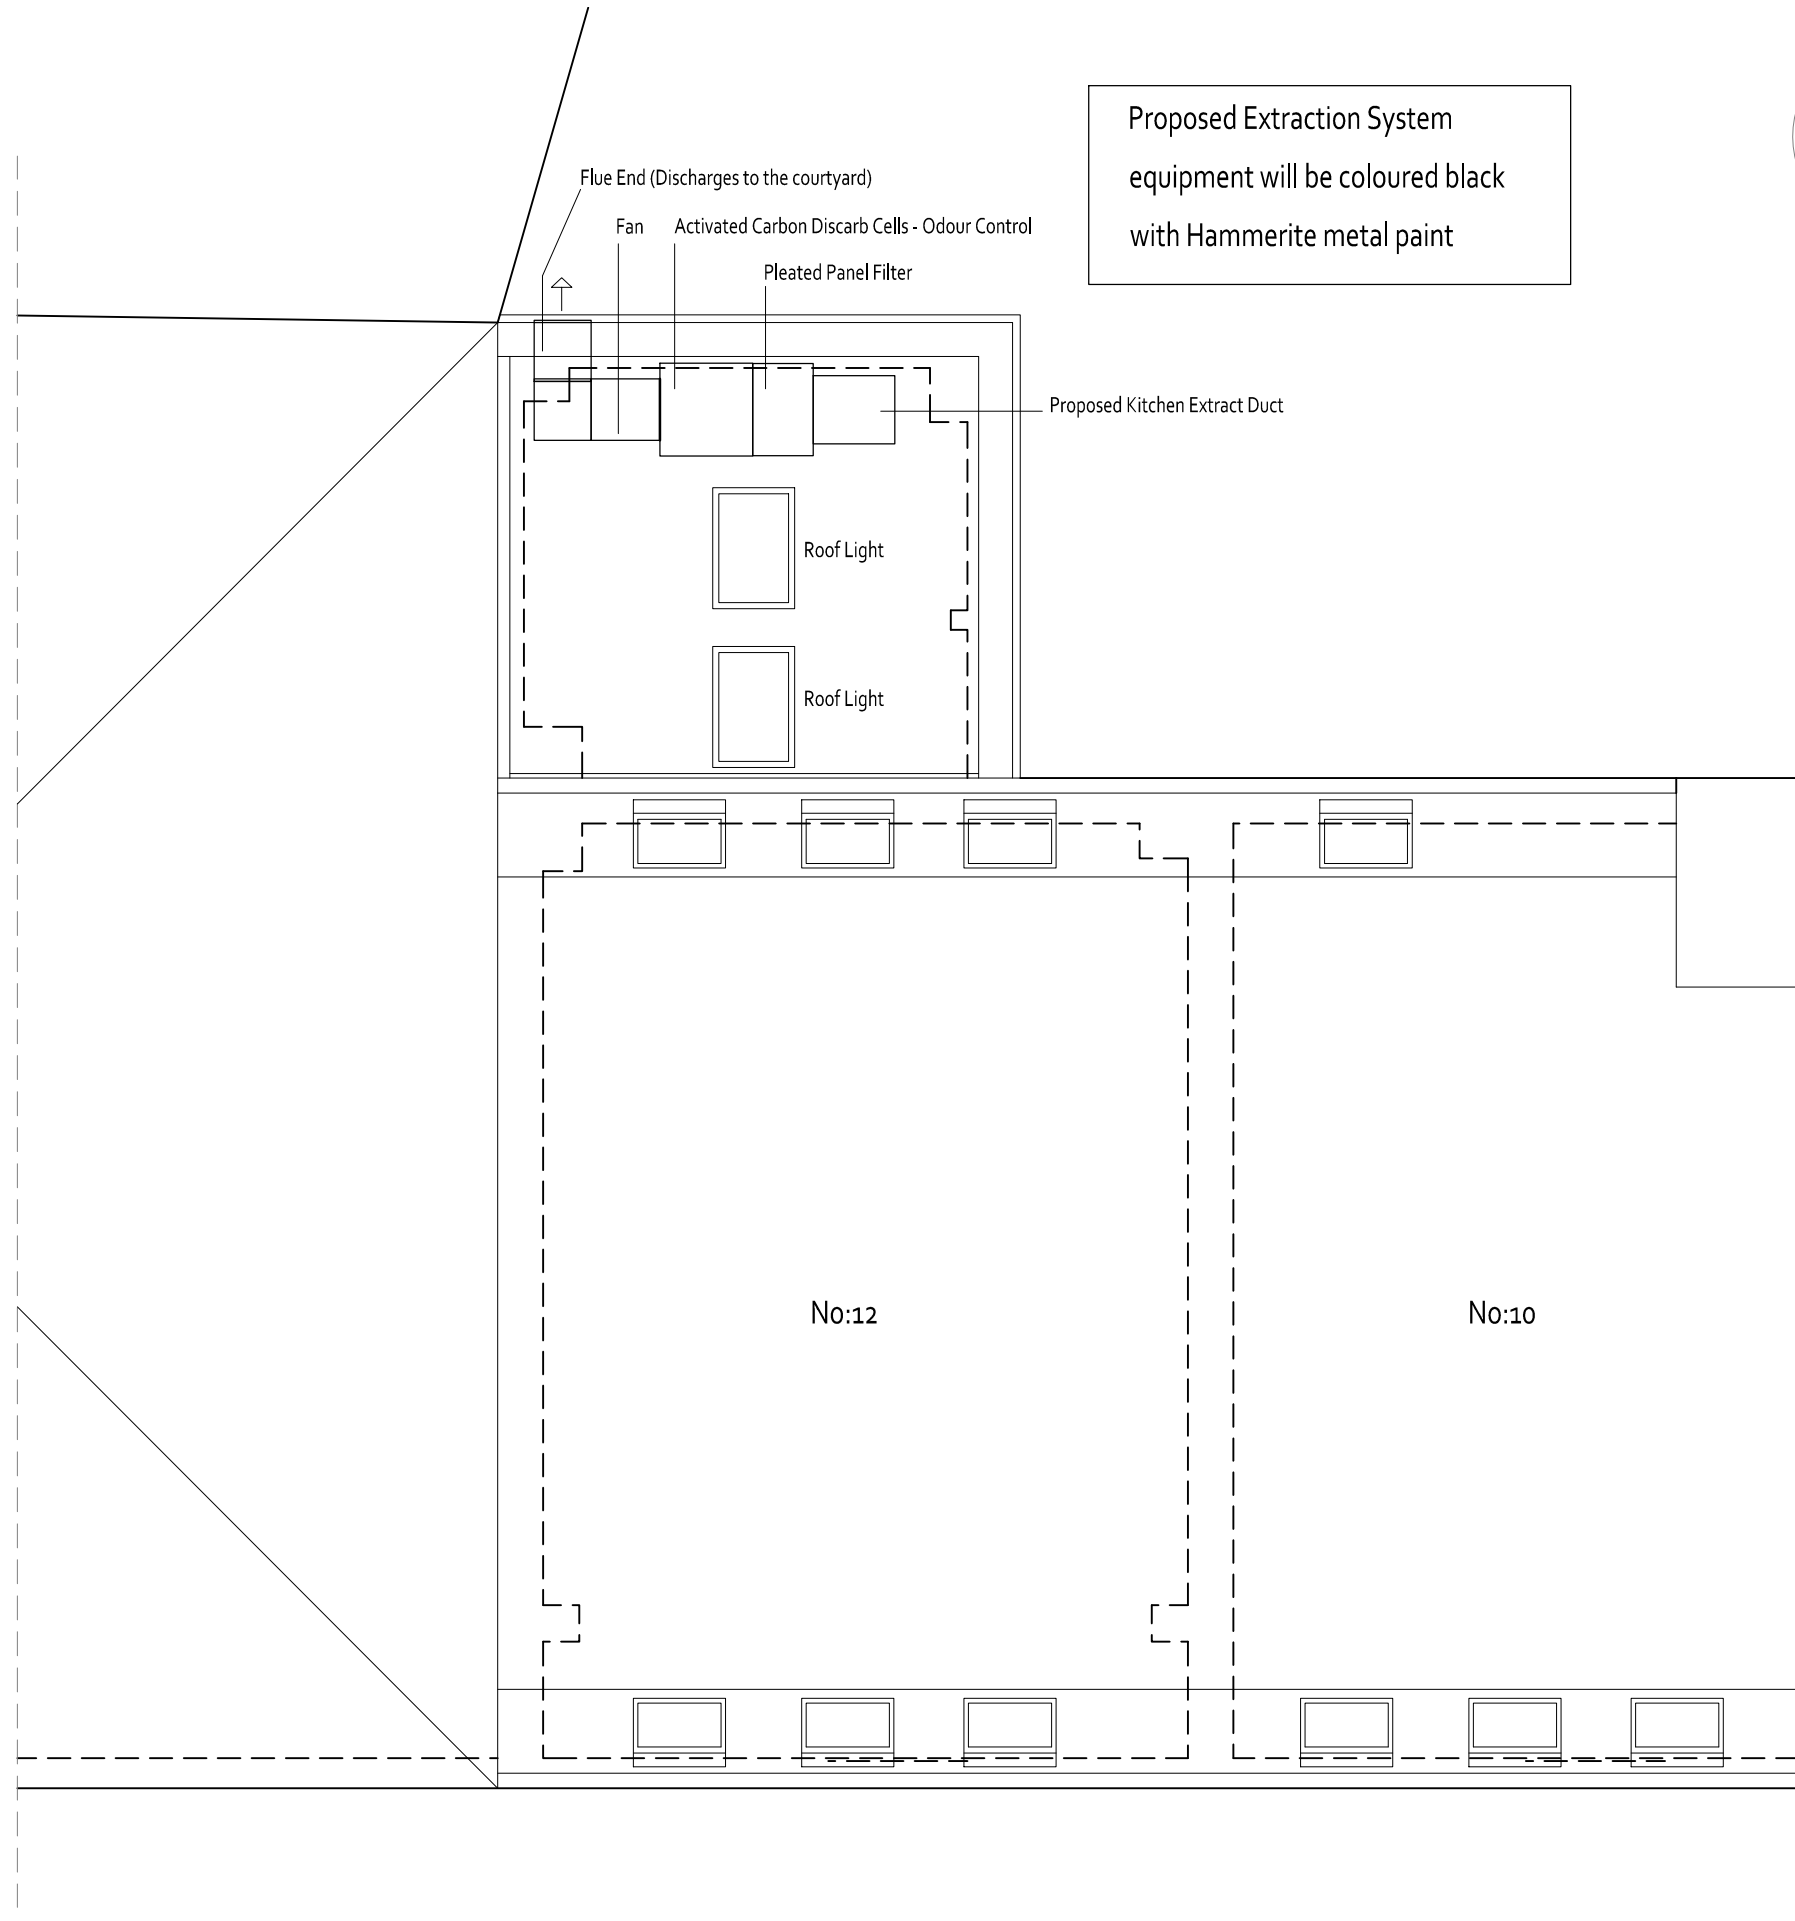


Mani's Cafe

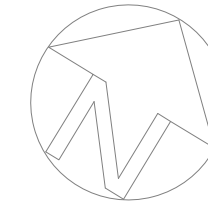

Proposed Extraction System
equipment will be coloured black
with Hammerite metal paint

NOTES:

- Report all discrepancies, errors and omissions.
- Verify all dimensions on site before commencing any work on site & preparing shop drawings.
- For all specialist work, see relevant drawings.
- All materials, components and workmanship are to comply with the relevant British Standards, Codes of Practice, and appropriate manufacturers recommendations that from time to time shall apply.
- This drawing and design are copyright of the Kaplan Interior Design Company Registration number 7470036.

Rev	Date	Description
A	14.04.2014	Direction of the flue discharge changed to face courtyard

Project Title
**Mani's Cafe
Proposed Alterations
to Existing Kitchen Extract
12 Perrin's Court
Hampstead
London, NW3 1QS**

Drawing Description
Proposed Roof Plan

Scale	1:50 @ A3	Drawn by	NK
Date	December 2013	Checked by	

Proposed Roof Plan



kaplan
interiordesign

14B ESSEX GROVE
LONDON, SE19 3SX
TELEPHONE +44 (0) 7508 420 537
hello@kaplaninteriordesign.com
www.kaplaninteriordesign.com

Drawing Number	1087/07	Revision	A
----------------	---------	----------	---