



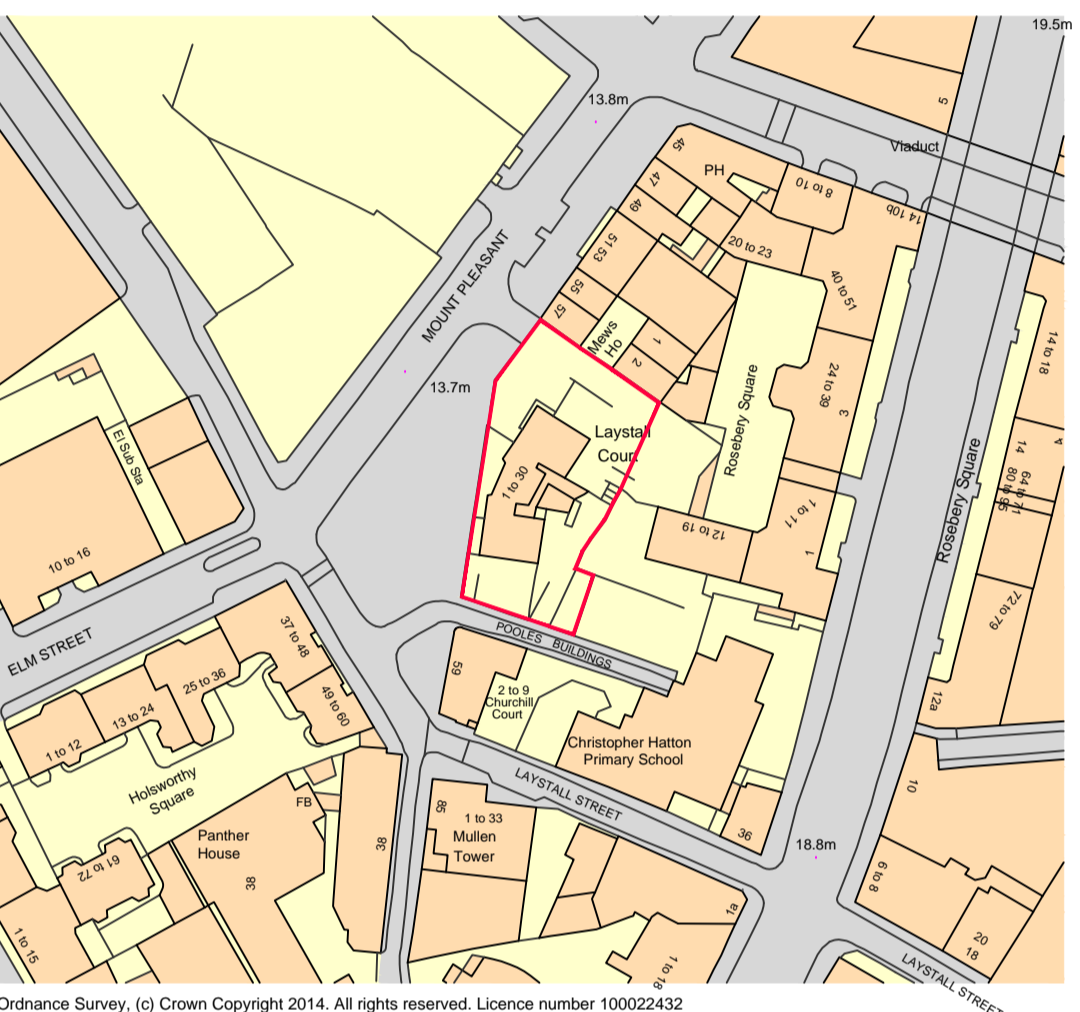

CAR PARK VEHICLE GATE FENCING  
SEE DRAWING NO 13/190-03

POOLES BUILDING FENCING  
SEE DRAWING NO 13/190-04

Scale 1:100 (m)

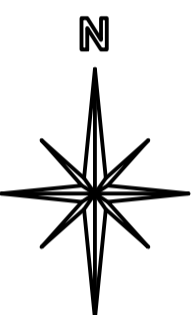

Scale 1:1250 (m)

LOCATION PLAN

# AS PROPOSED


**Whymark & Moulton**  
 Chartered Surveyors & Building Engineers  
 20 North Street, Sudbury,  
 Suffolk. CO10 1RB  
 Tele: 01787 371371 Fax: 01787 319966

Project **PROPOSED NEW BOUNDARY AND SECURITY FENCING LAYSTALL COURT MOUNT PLEASANT LONDON**  
 Proposed Site Layout  
 Scale **1:100,1:1250** Date **Jan 2014**  
 Drawing No **13/190 - 02\_A**

Amendments  
 A 21.02.14 Vehicle access gate and railings repositioned.

SITE PLAN