



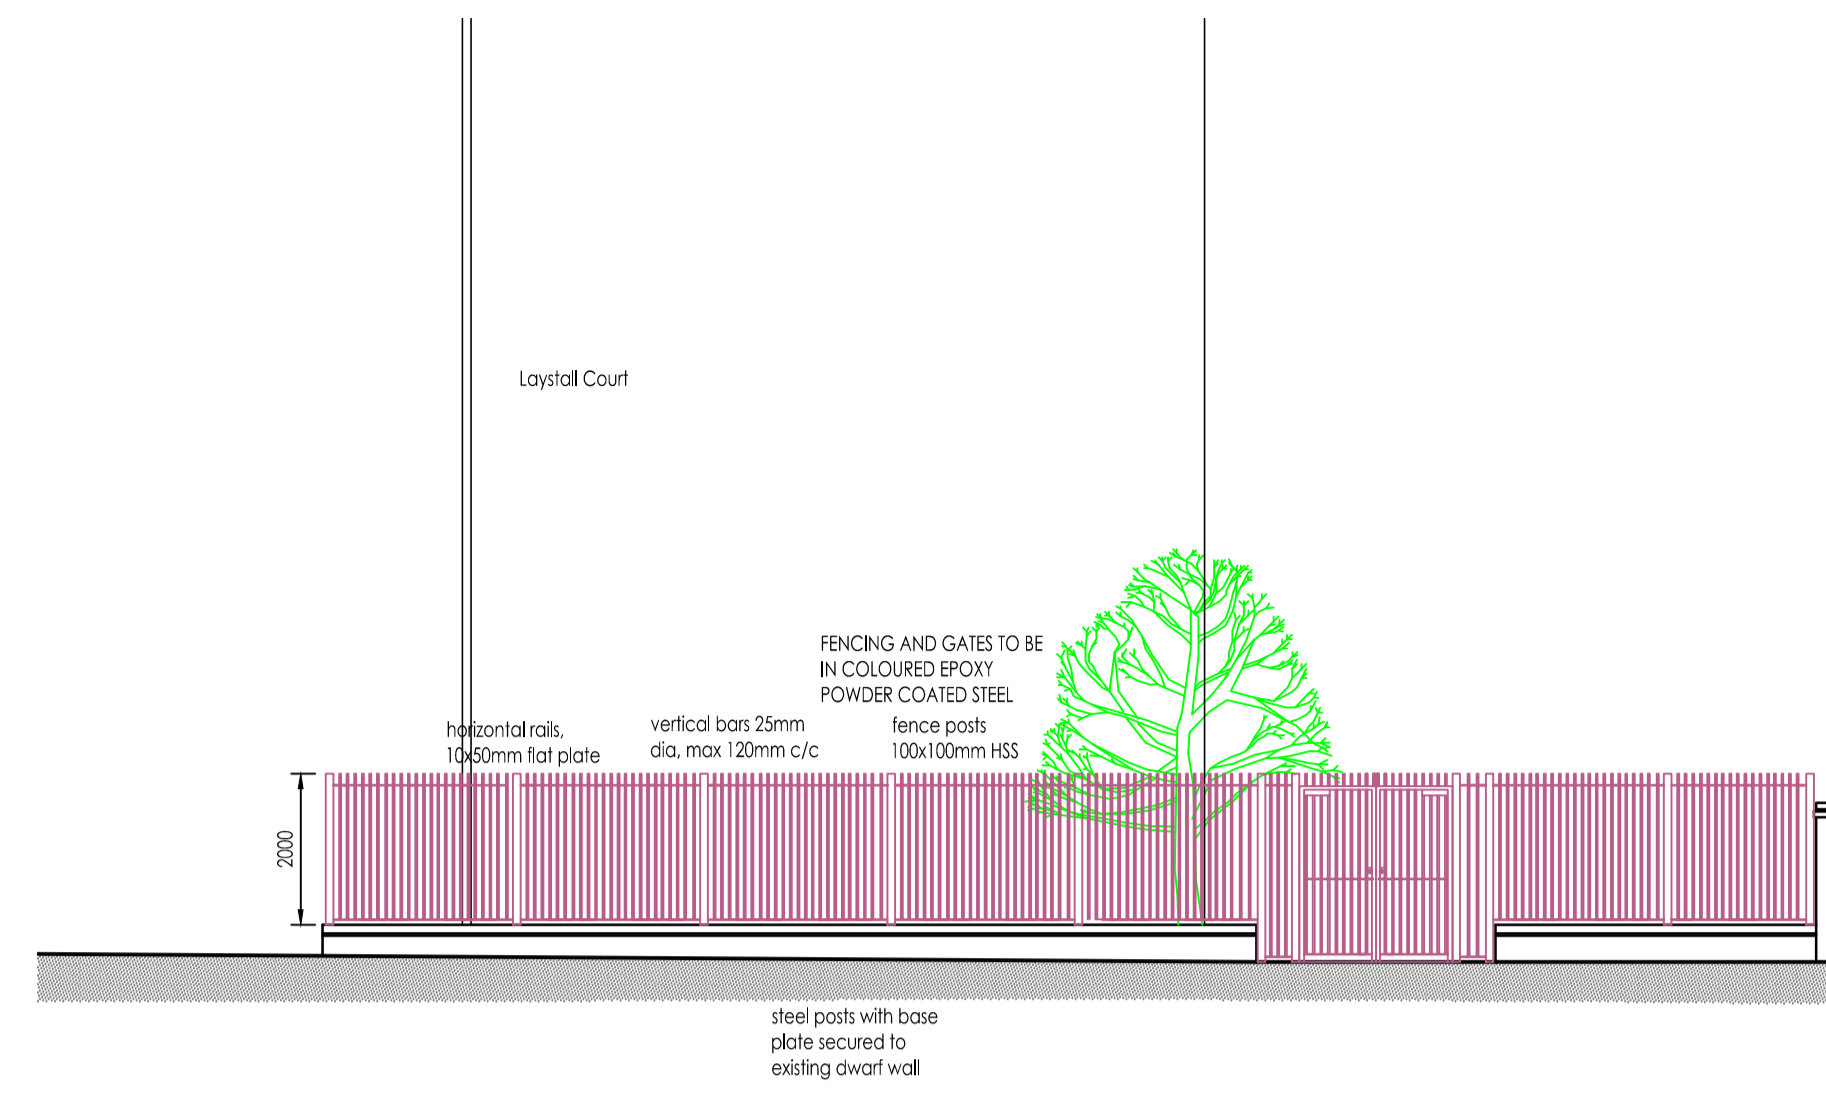


ELEVATION FROM MOUNT PLEASANT

Scale 1:100 (m)

 

ELEVATION FROM POOLES BUILDING

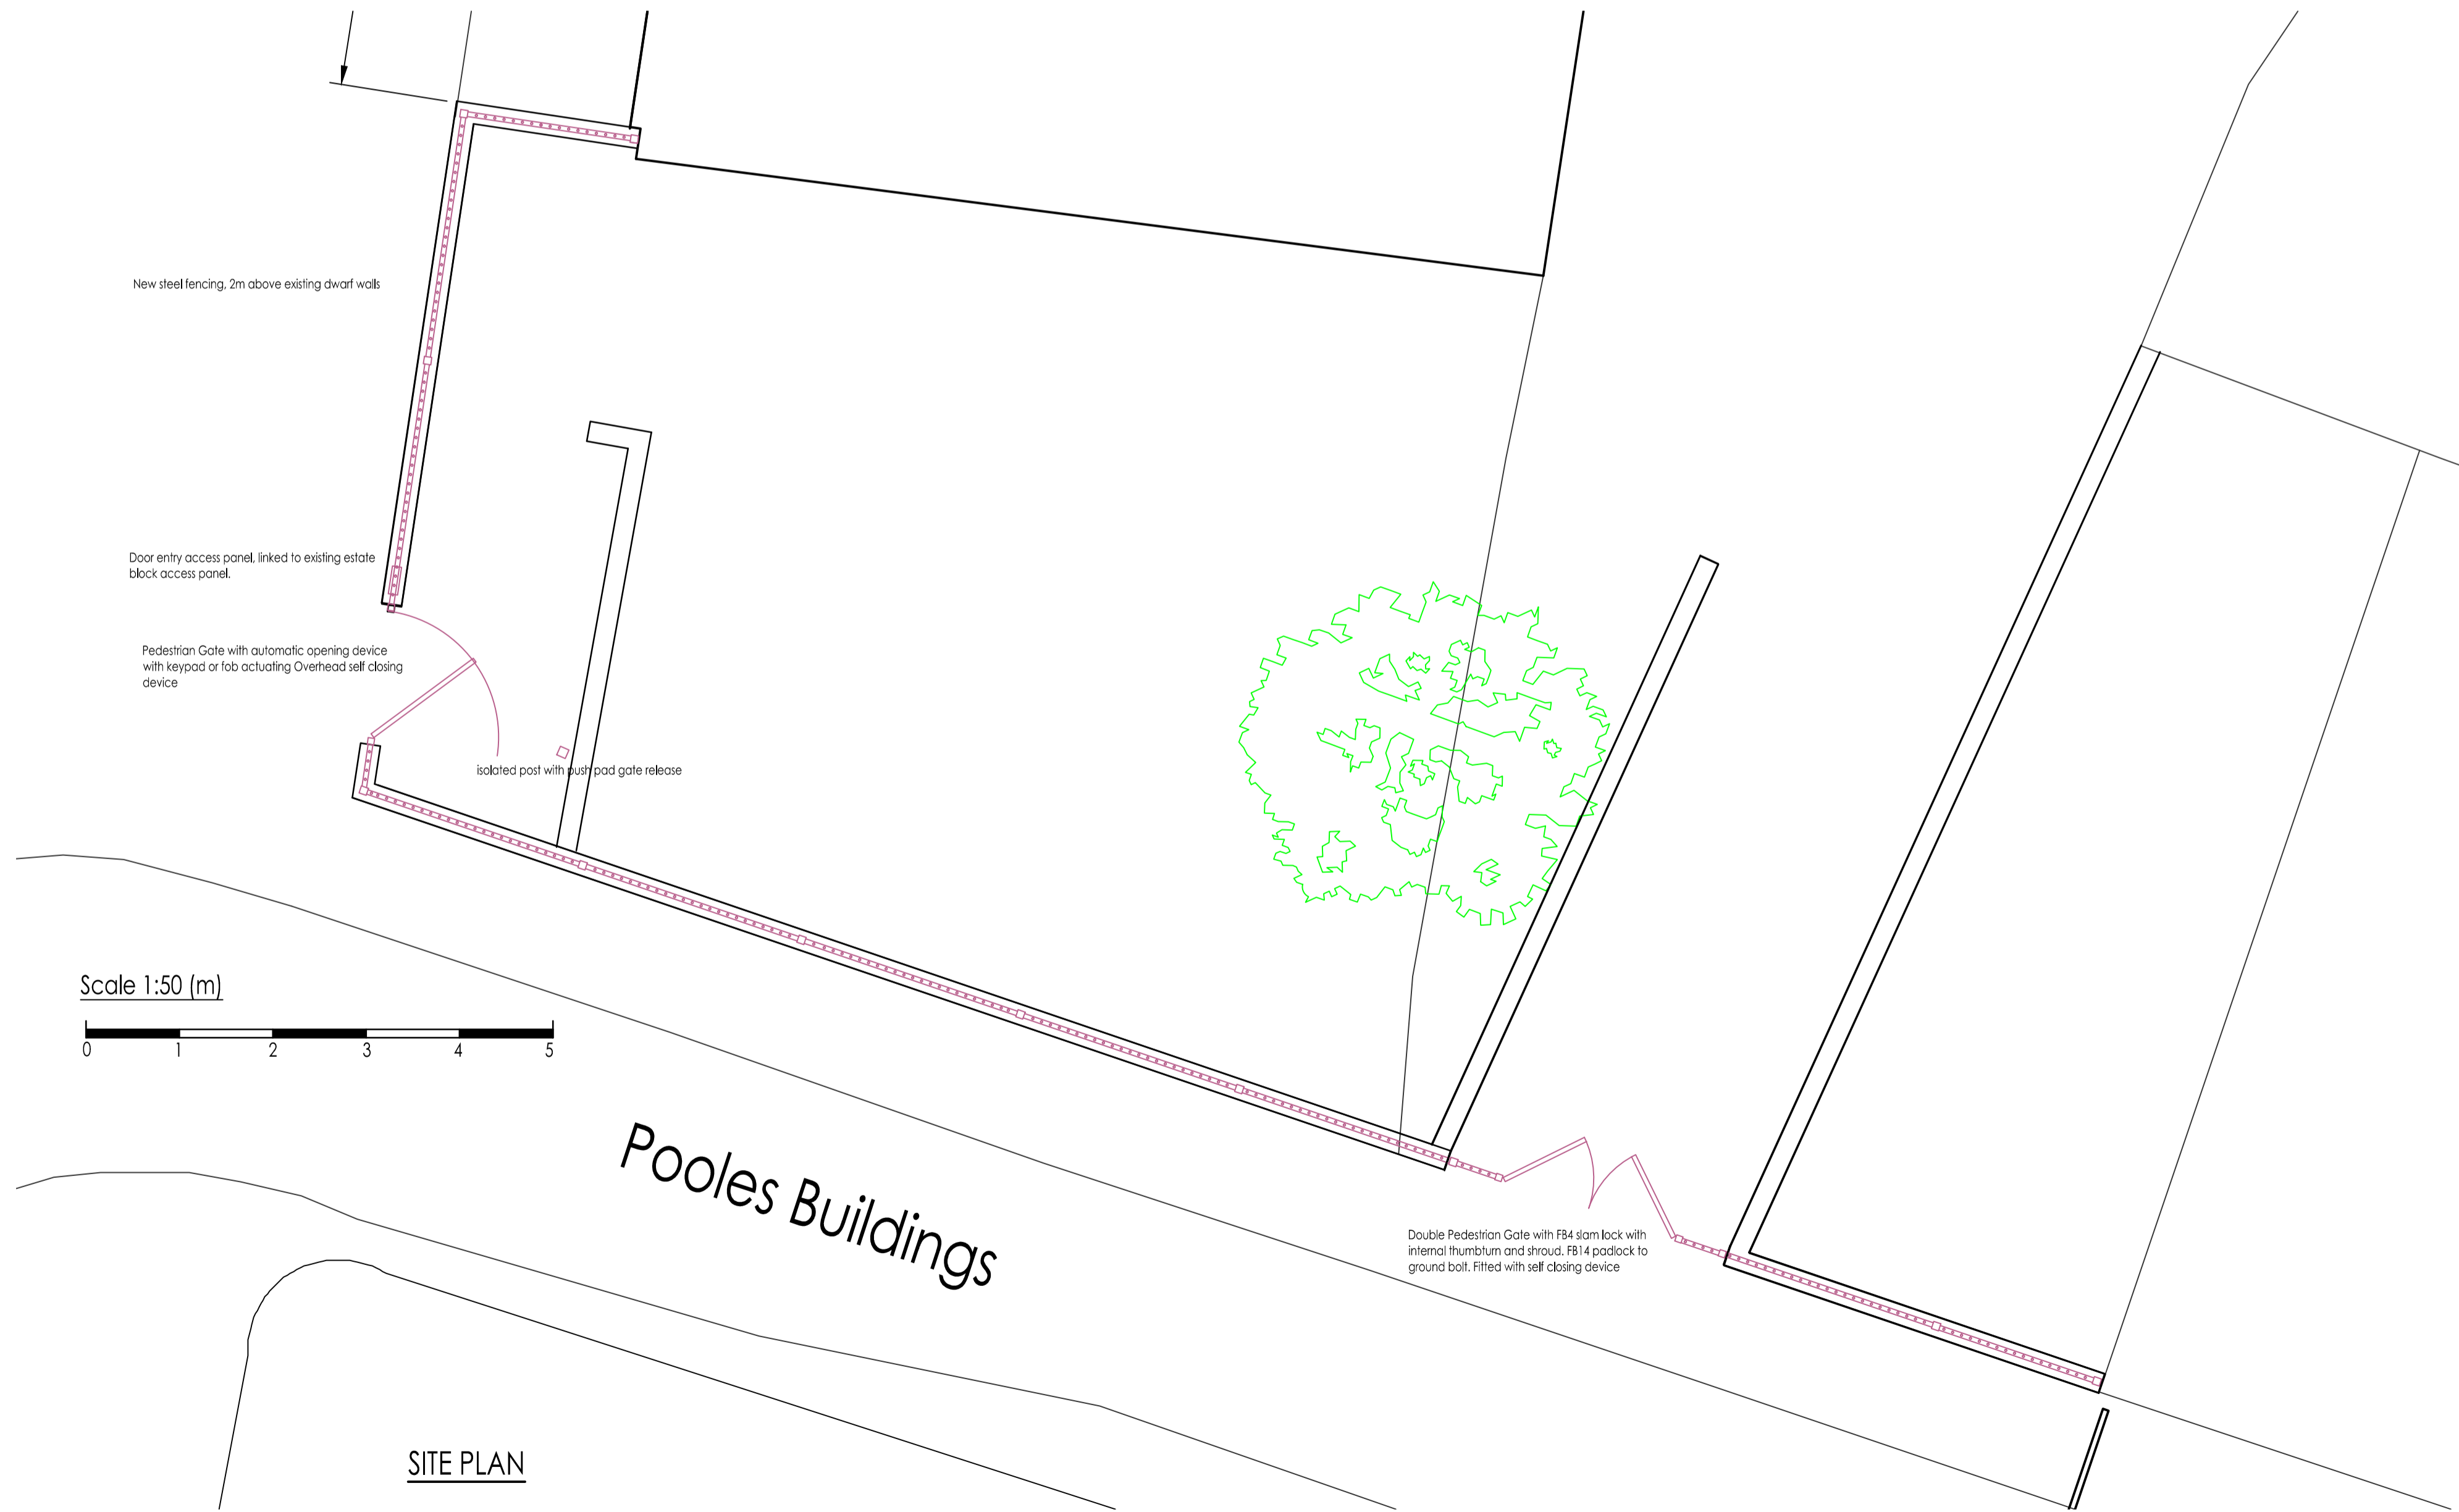

SITE PLAN

AS PROPOSED

**Whymark & Moulton**  
Chartered Surveyors & Building Engineers  
20 North Street, Sudbury, Suffolk. CO10 1RB  
Tel: 01787 371371 Fax: 01787 319966




Project **PROPOSED NEW BOUNDARY AND SECURITY FENCING LAYSTALL COURT MOUNT PLEASANT LONDON**

**FENCING TO POOLES BUILDINGS**

Scale 1:100, 1:200, 1:1250 Date Jan 2014

Drawing No 13/190 - 03 A

Amendments  
A 04.04.14 Pooles Building elevation gate changed to double gate