


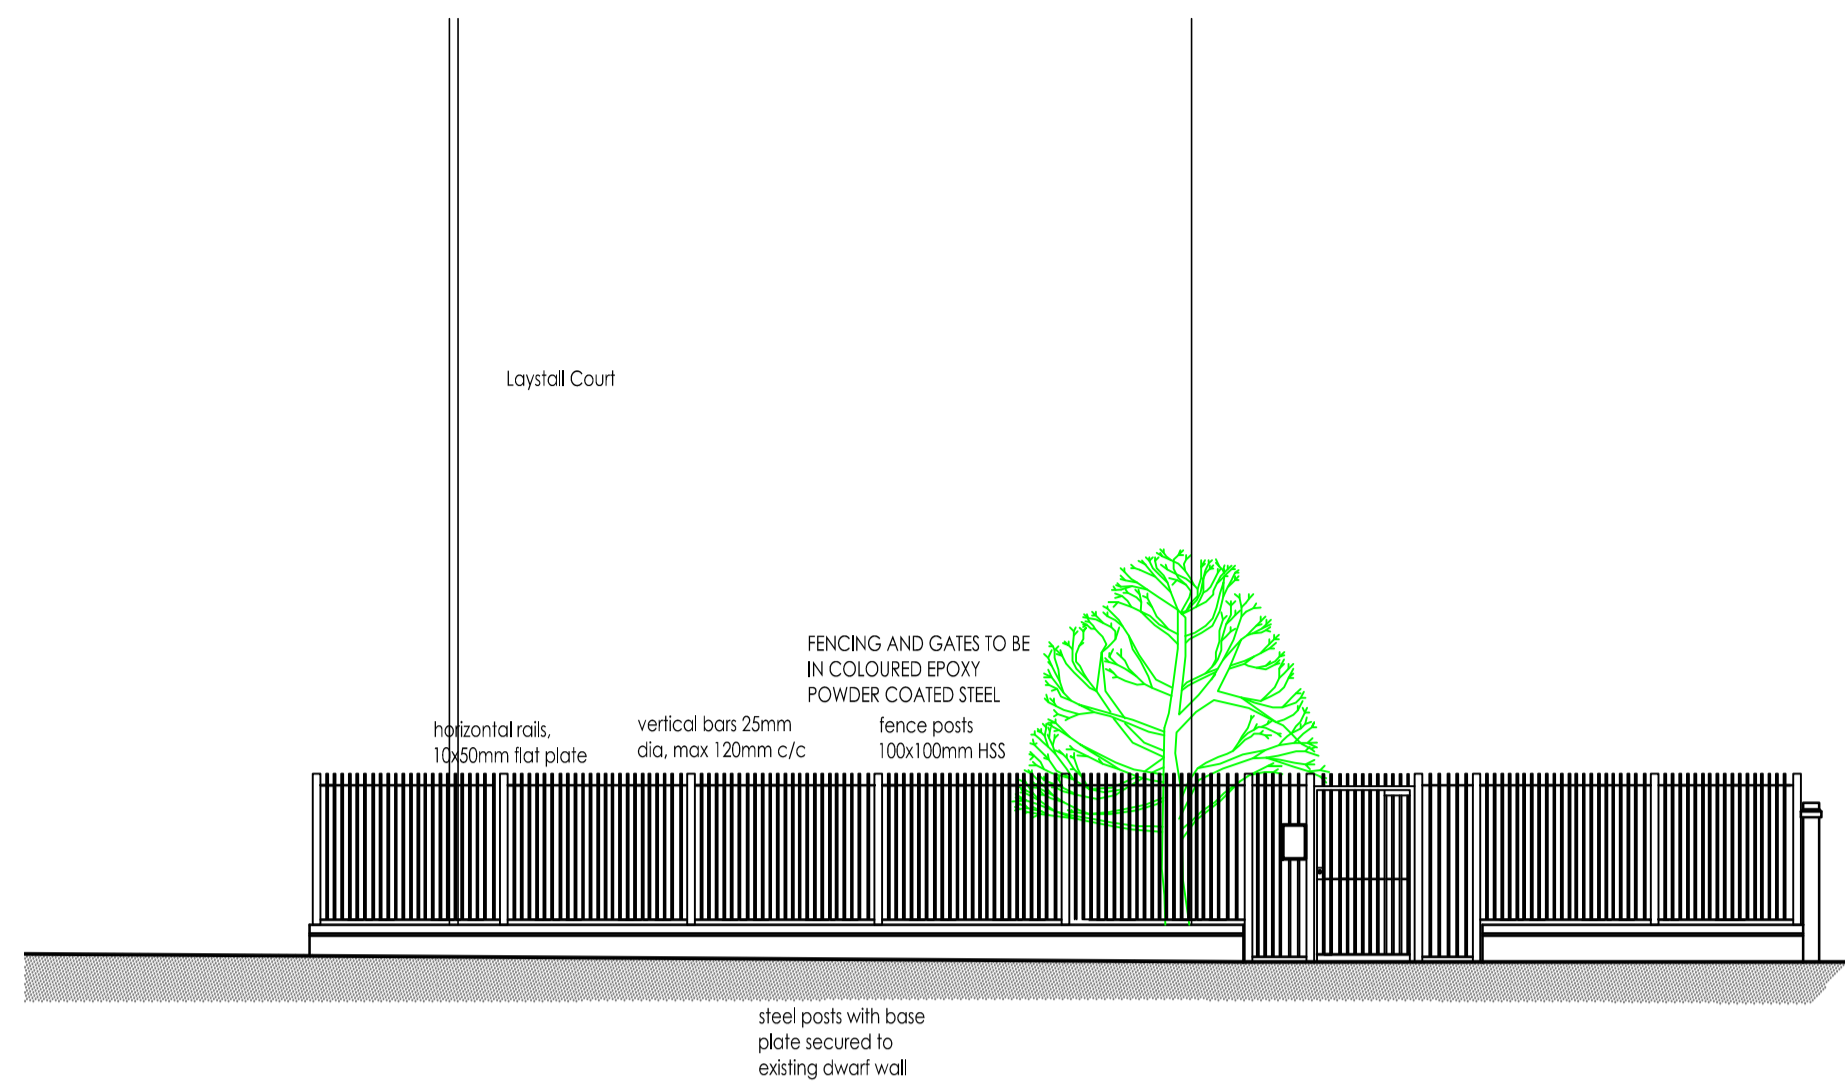


ELEVATION FROM MOUNT PLEASANT

Scale 1:100 (m)
0 1 2 3 4 5



ELEVATION FROM POOLES BUILDING

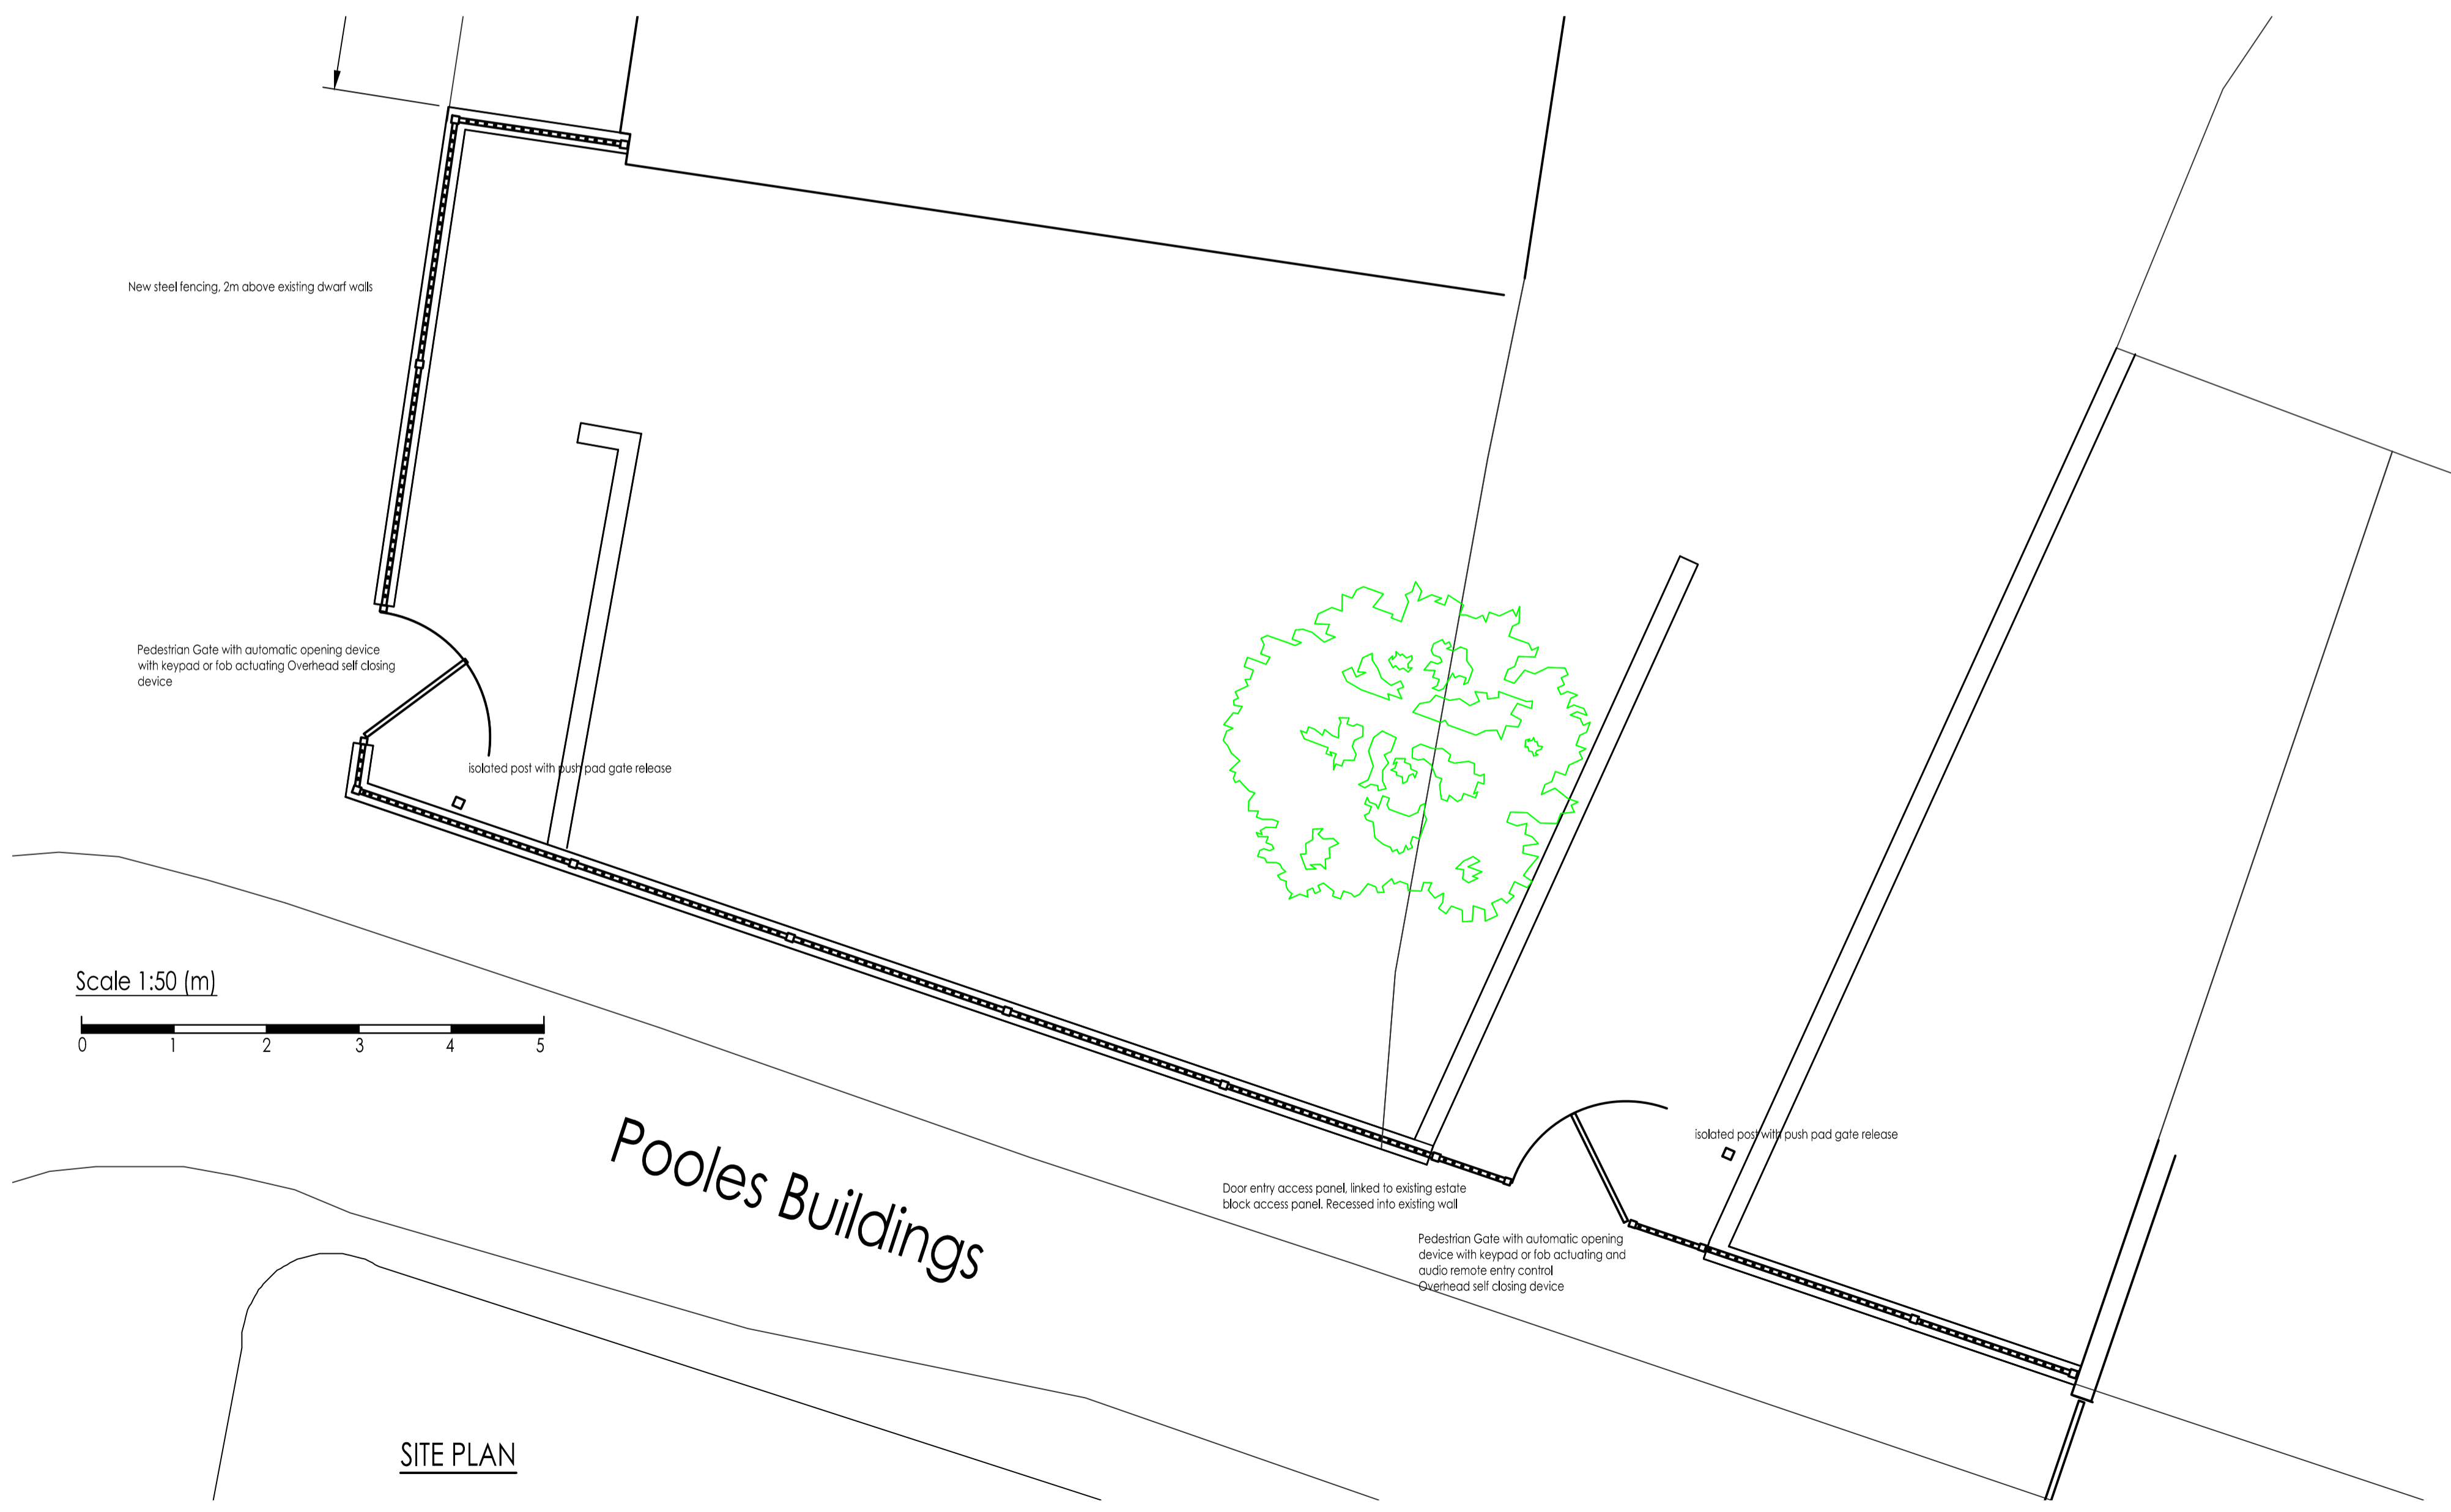

Scale 1:50 (m)
0 1 2 3 4 5

SITE PLAN

AS APPROVED


Whymark & Moulton
 Chartered Surveyors &
 Building Engineers
 20 North Street, Sudbury,
 Suffolk. CO10 1RB
 Tel: 01787 371371 Fax: 01787 319966

Project **PROPOSED NEW BOUNDARY AND SECURITY FENCING LAYSTALL COURT MOUNT PLEASANT LONDON**
 FENCING TO POOLES BUILDINGS
 Scale **1:100, 1:200, 1:1250** Date **Jan 2014**
 Drawing No **13/190 - 03**

Amendments