



RAMP SIDE ELEVATION

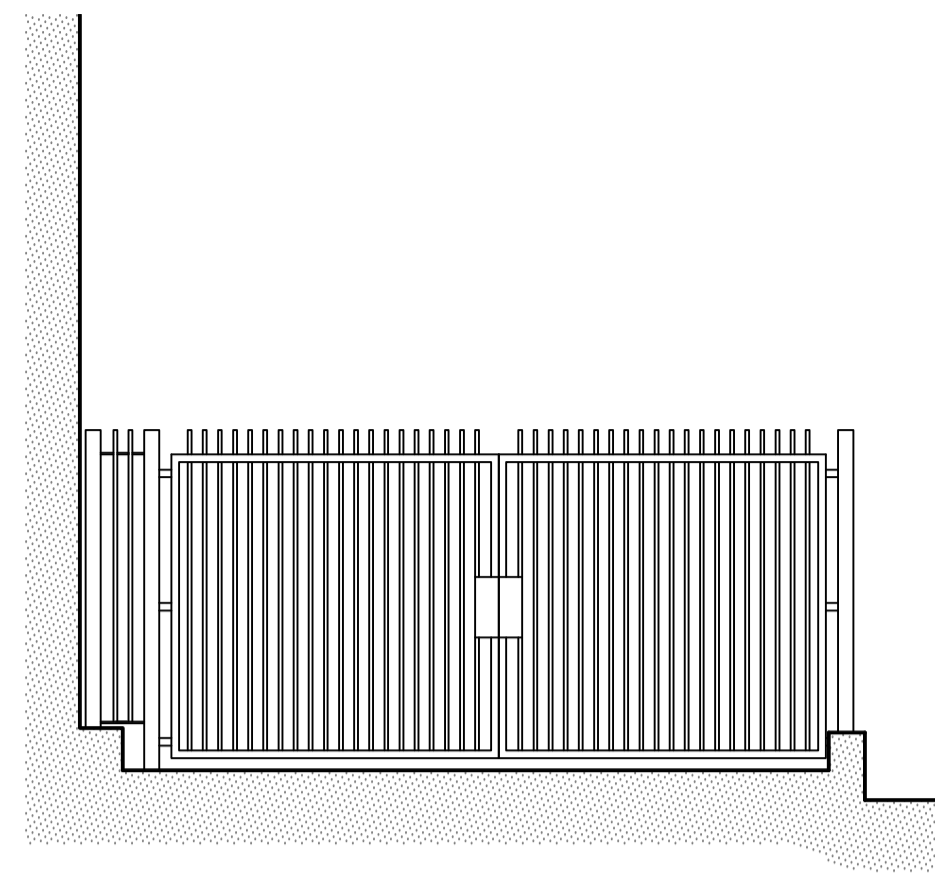


VEHICLE GATE ELEVATION

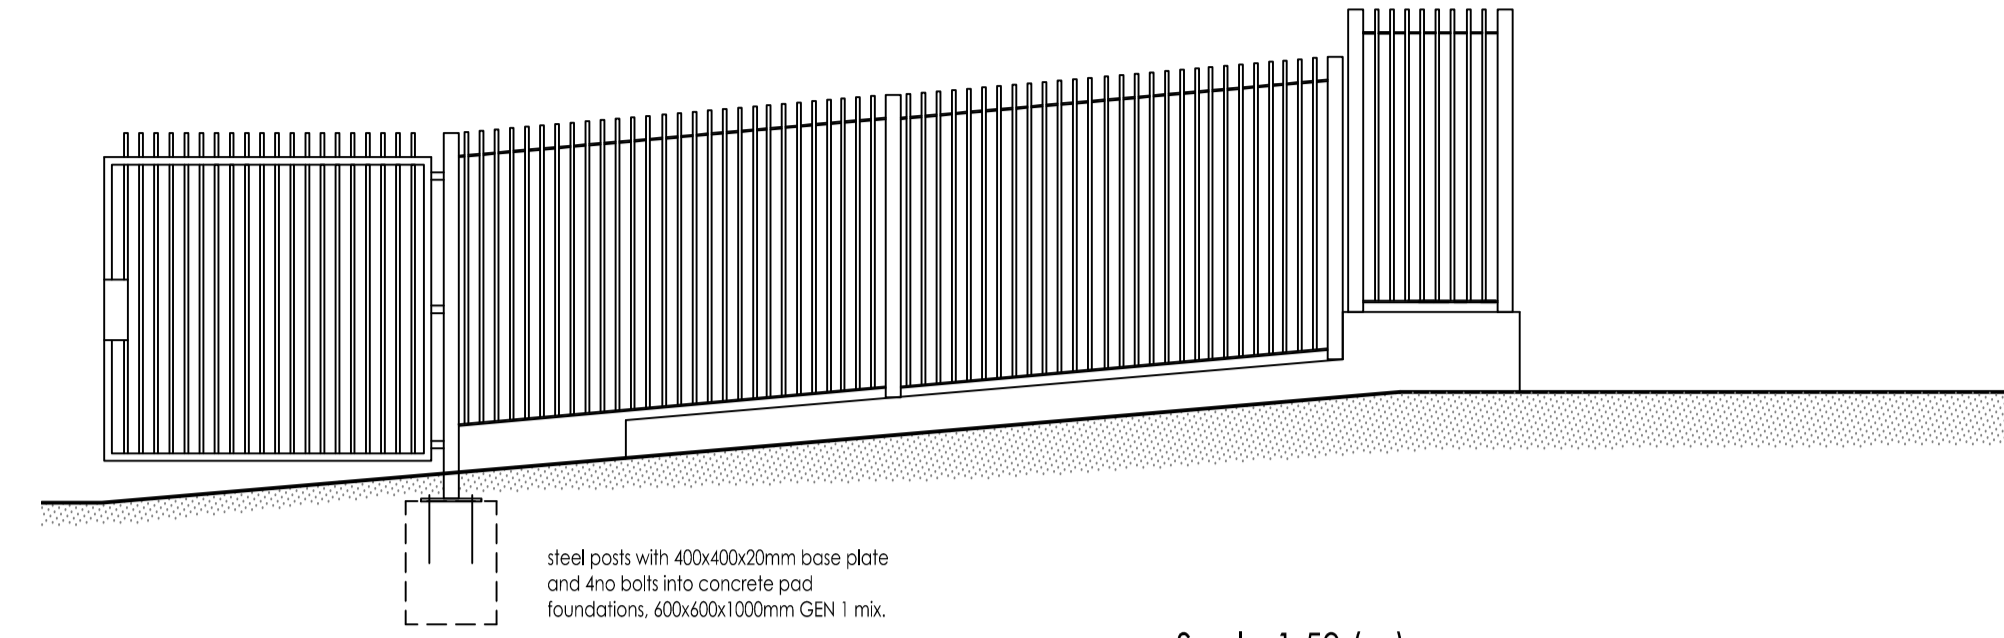


RAMP SIDE ELEVATION

Scale 1:50 (m)

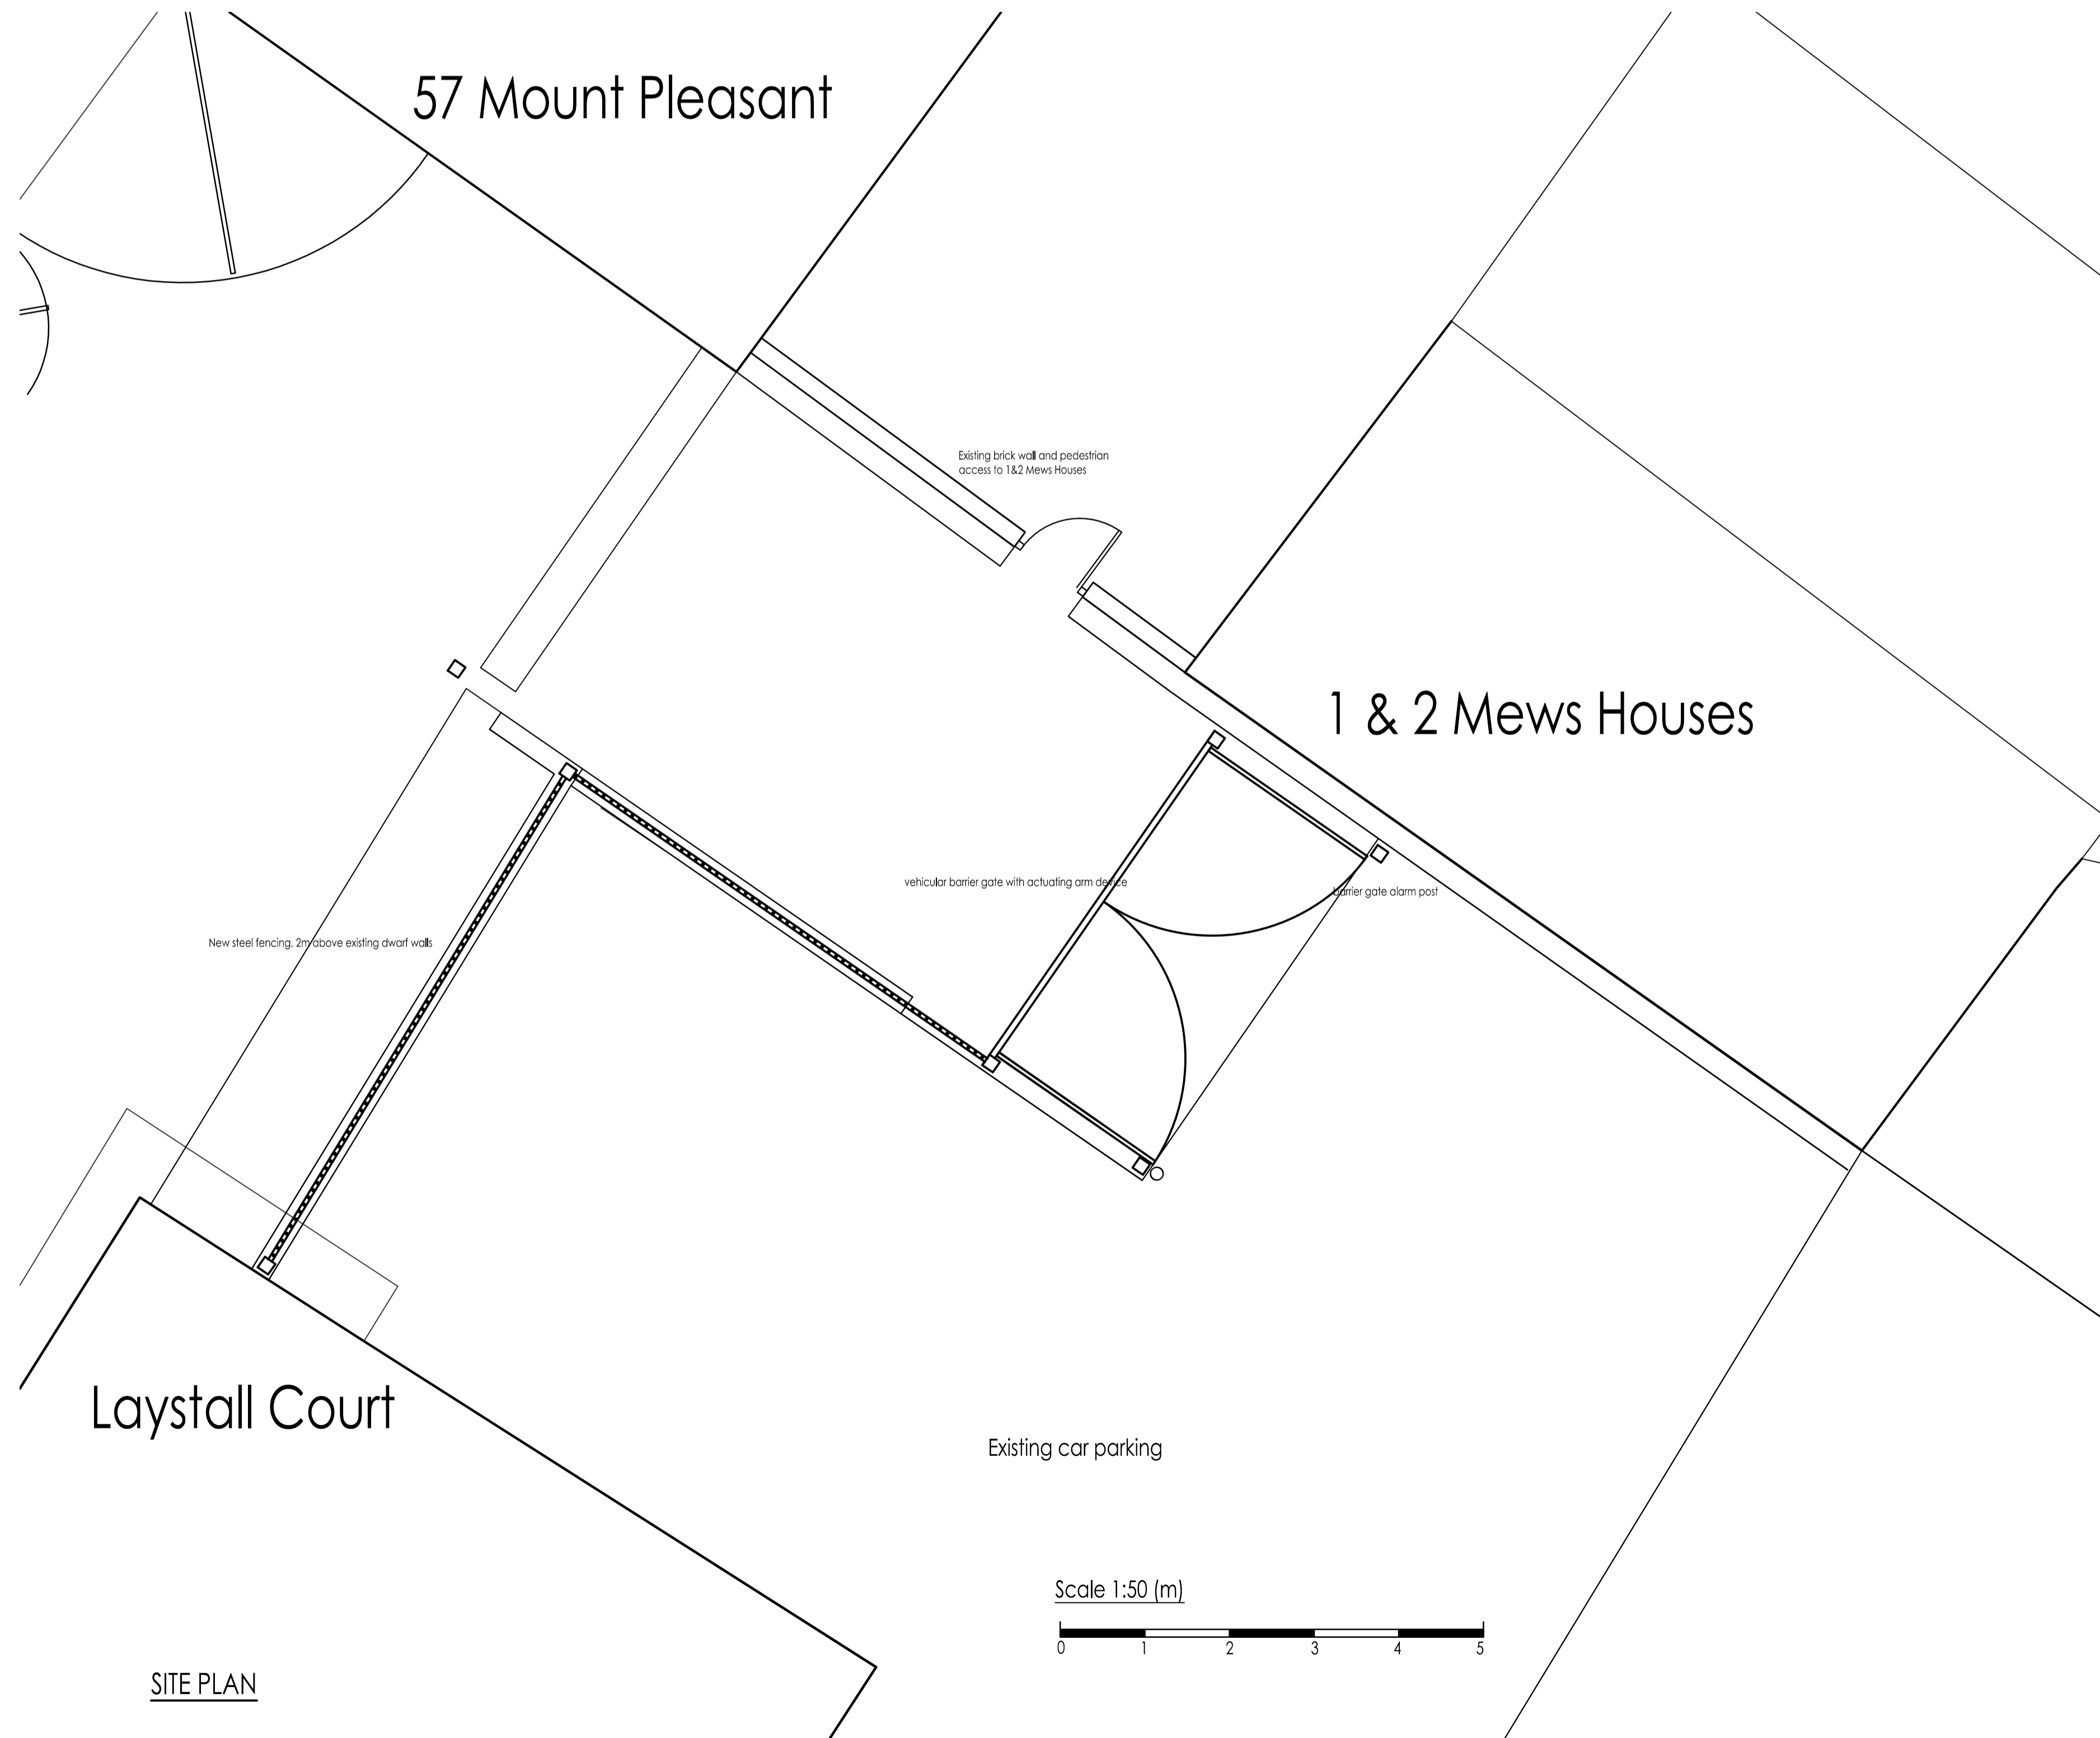


SITE PLAN

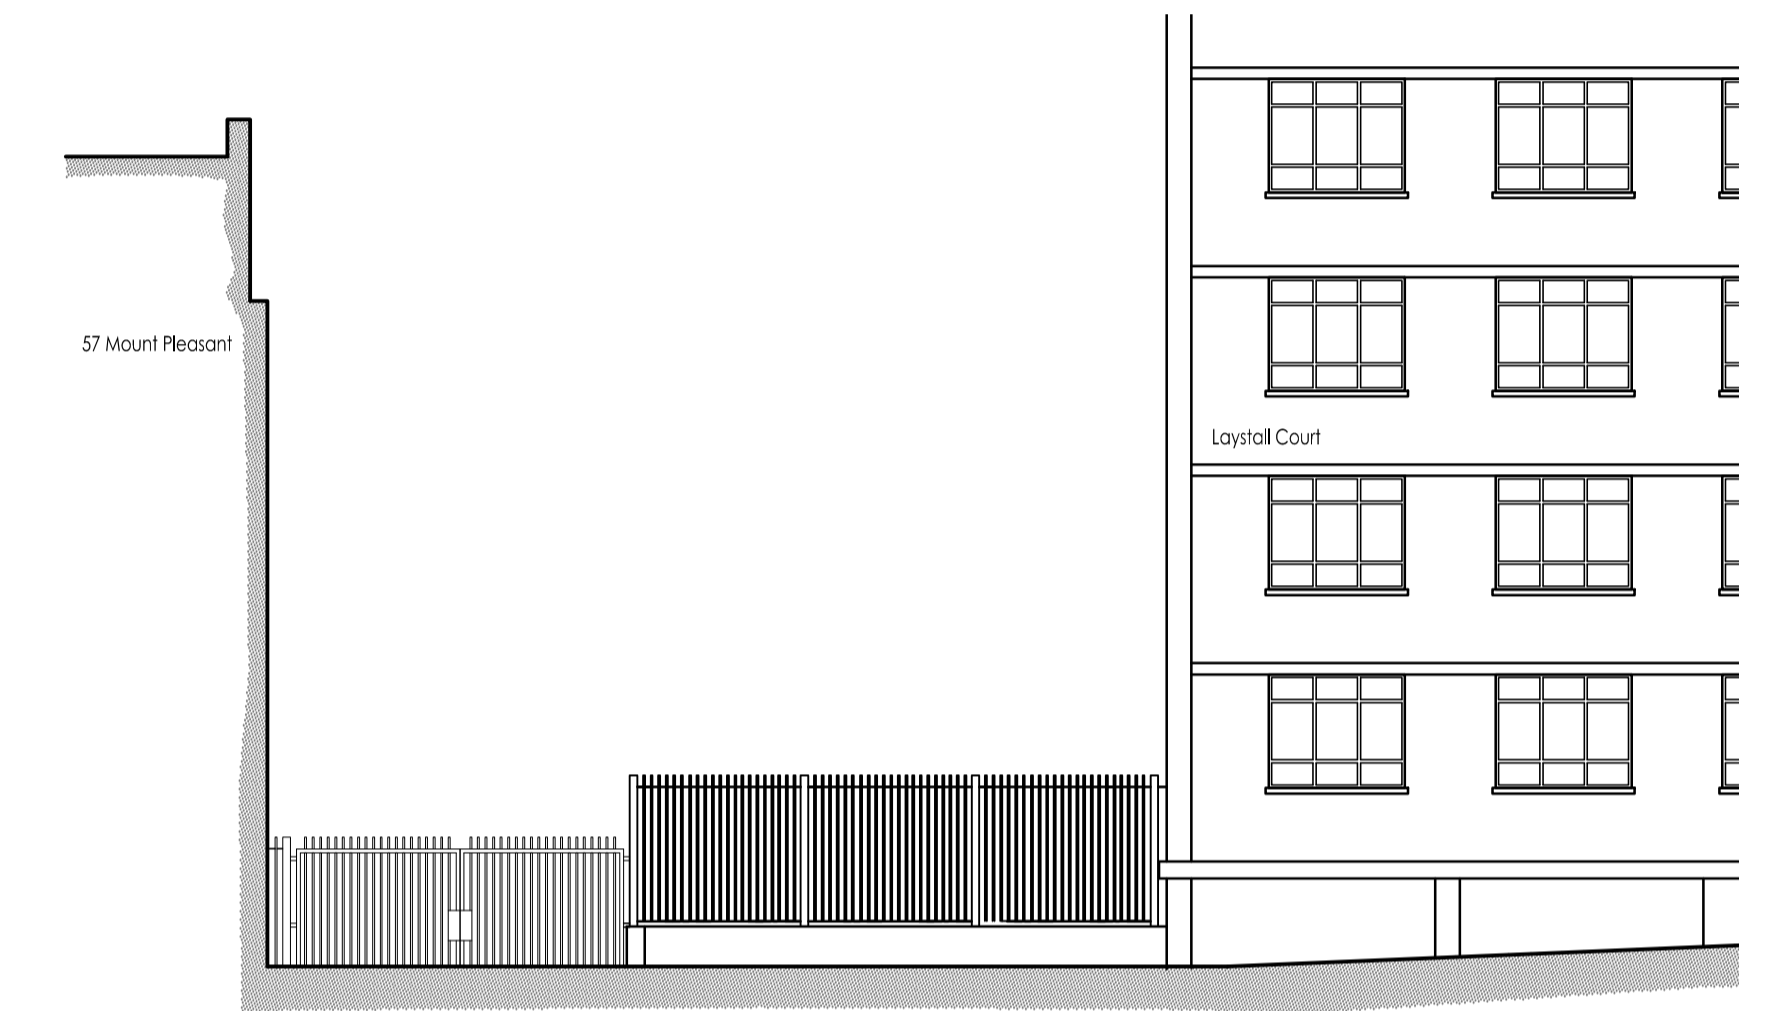

ELEVATION FROM MOUNT PLEASANT

Scale 1:100 (m)

 

**AS APPROVED**


**Whymark & Moulton**  
 Chartered Surveyors & Building Engineers  
 20 North Street, Sudbury, Suffolk. CO10 1RB  
 Tele: 01787 371371 Fax: 01787 319966

Project **PROPOSED NEW BOUNDARY AND SECURITY FENCING LAYSTALL COURT MOUNT PLEASANT LONDON**  
 CAR PARK AND VEHICLE GATES  
 Scale **1:50, 1:100, 1:200** Date **Jan 2014**  
 Drawing No **13/190 - 04**

Amendments