


Do not scale drawings use dimensions given
 All drawings to be read in conjunction with the specification;
 any discrepancies to be notified to the architect before commencing work
 Copyright 11.04 Architects

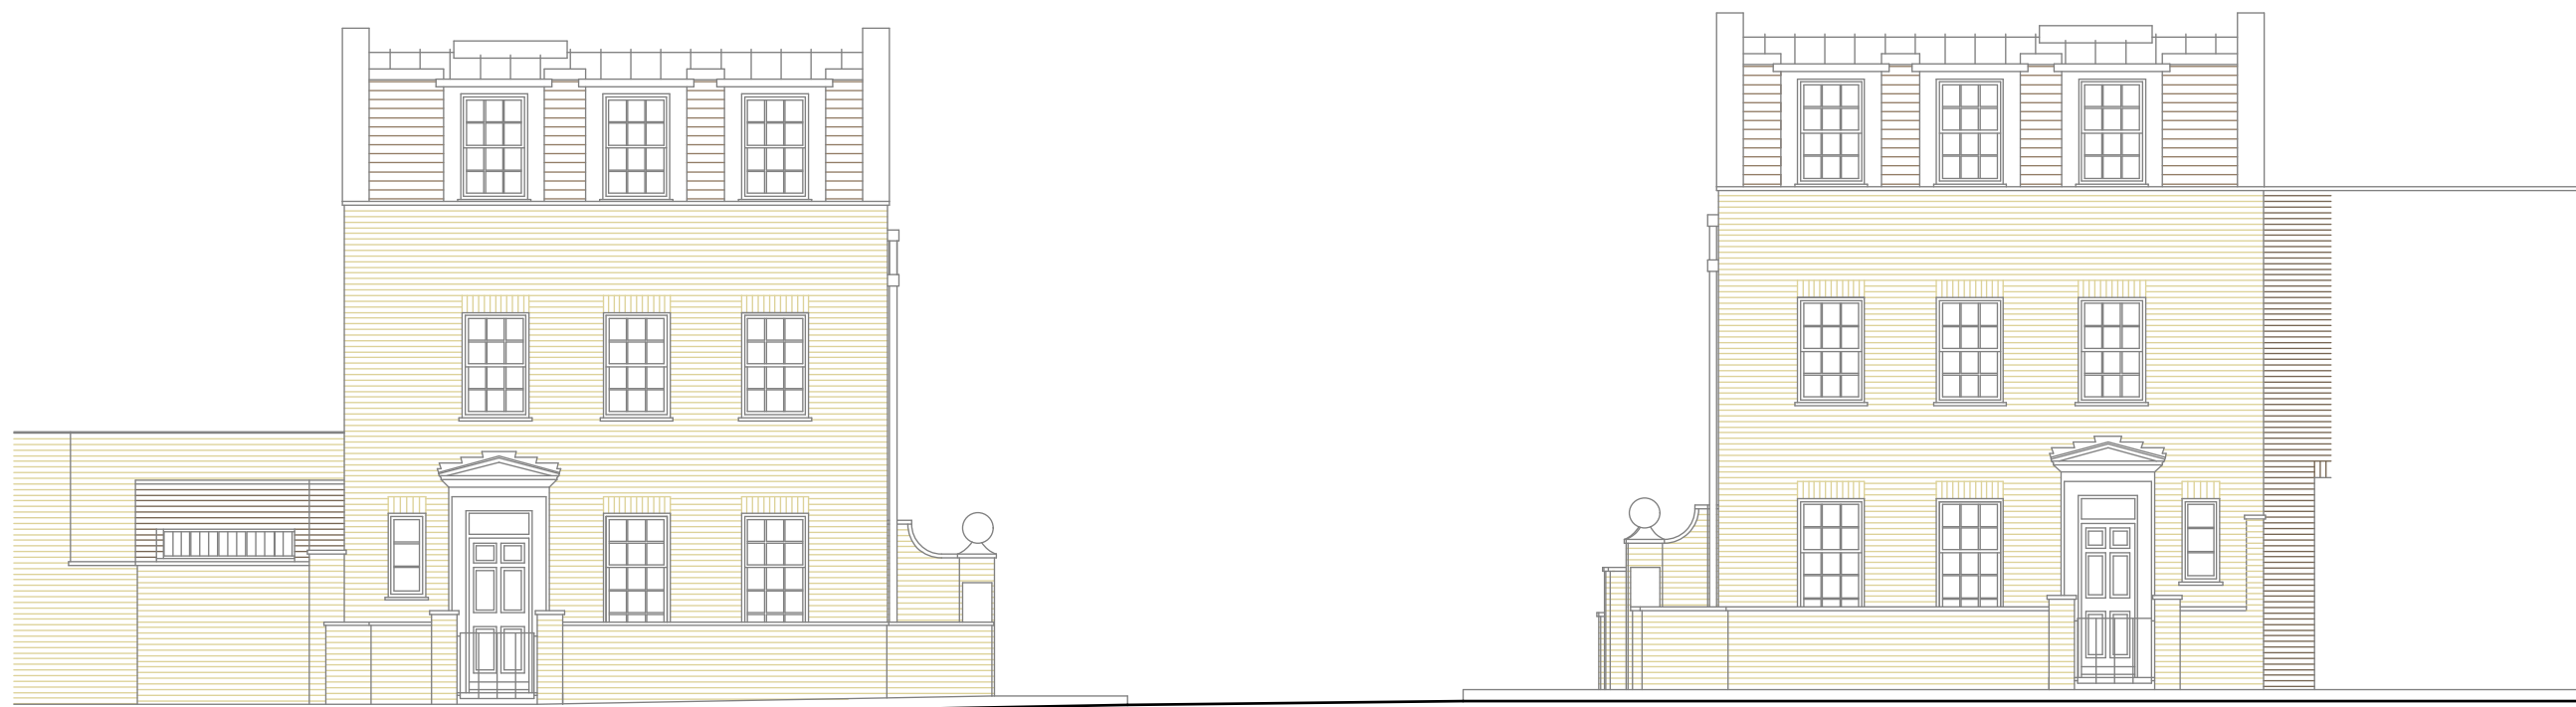

rev	date	revision
A	07.02.13	Planning Amendments
-	17.11.12	Planning Issue

1104 Architects Ltd
 The Workspace
 12 Wilton Road
 Muswell Hill
 London N10 1LS
 Phone 020 8444 3000
 info@1104architects.co.uk
 www.1104architects.co.uk

project
**4+6 Fairhazel Gardens
 London**

drawing title
**Front Elevation (South)
 Proposed**

scale	date
1:100 @ A3	17.11.12

job no.	drawing no.	rev
293/294	151	A