


Do not scale drawings use dimensions given
 All drawings to be read in conjunction with the specification;
 any discrepancies to be notified to the architect before commencing work.
 Copyright 11.04 Architects

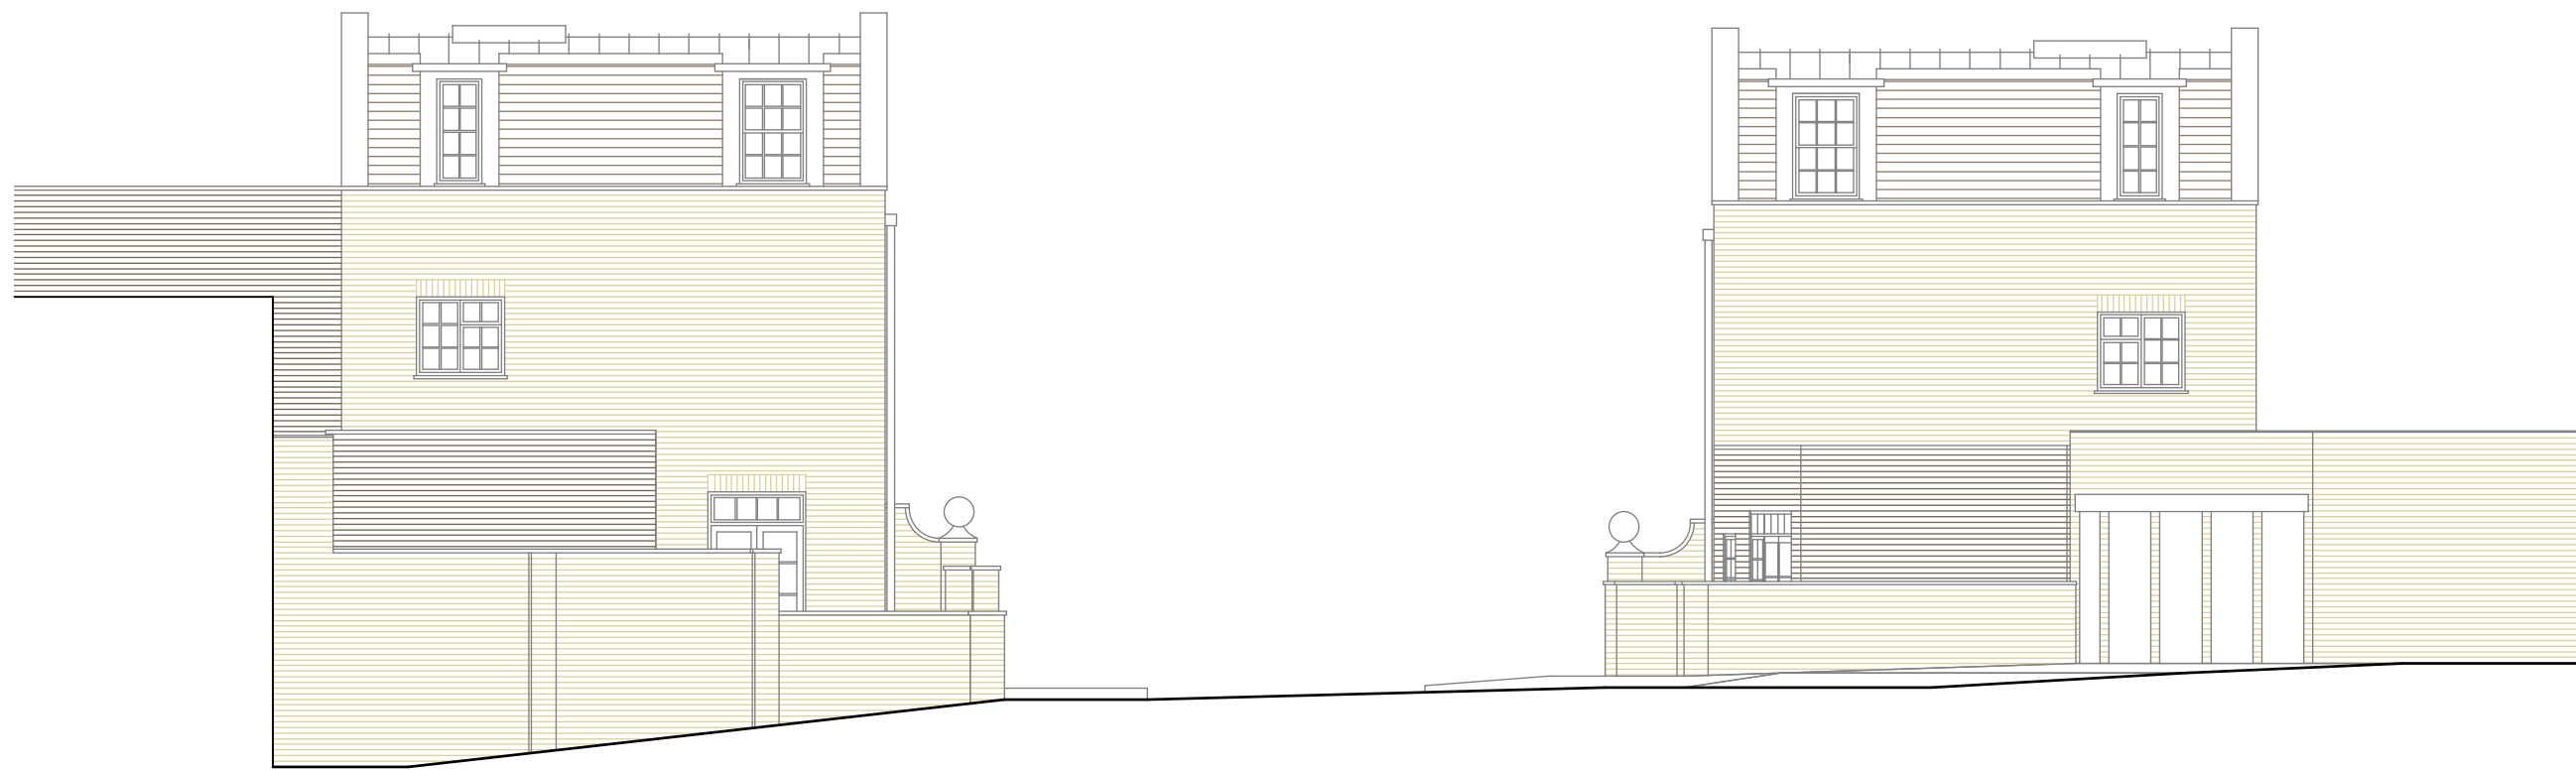

| rev | date | revision |
|-----|----------|---------------------|
| A | 07.02.13 | Planning Amendments |
| - | 17.11.12 | Planning Issue |
| | | |
| | | |
| | | |
| | | |
| | | |
| | | |

11.04 Architects Ltd
 The Workspace
 12 Wilton Road
 Muswell Hill
 London N10 1LS
 Phone 020 8444 3000
 info@1104architects.co.uk
 www.1104architects.co.uk

project
**4+6 Fairhazel Gardens
 London**

drawing title
**Rear Elevation (North)
 Proposed**

| | | |
|------------|-------------|-----|
| scale | date | |
| 1:100 @ A3 | 17.11.12 | |
| job no. | drawing no. | rev |
| 293/294 | 152 | A |