


NOTE: DO NOT SCALE FROM THIS DRAWING

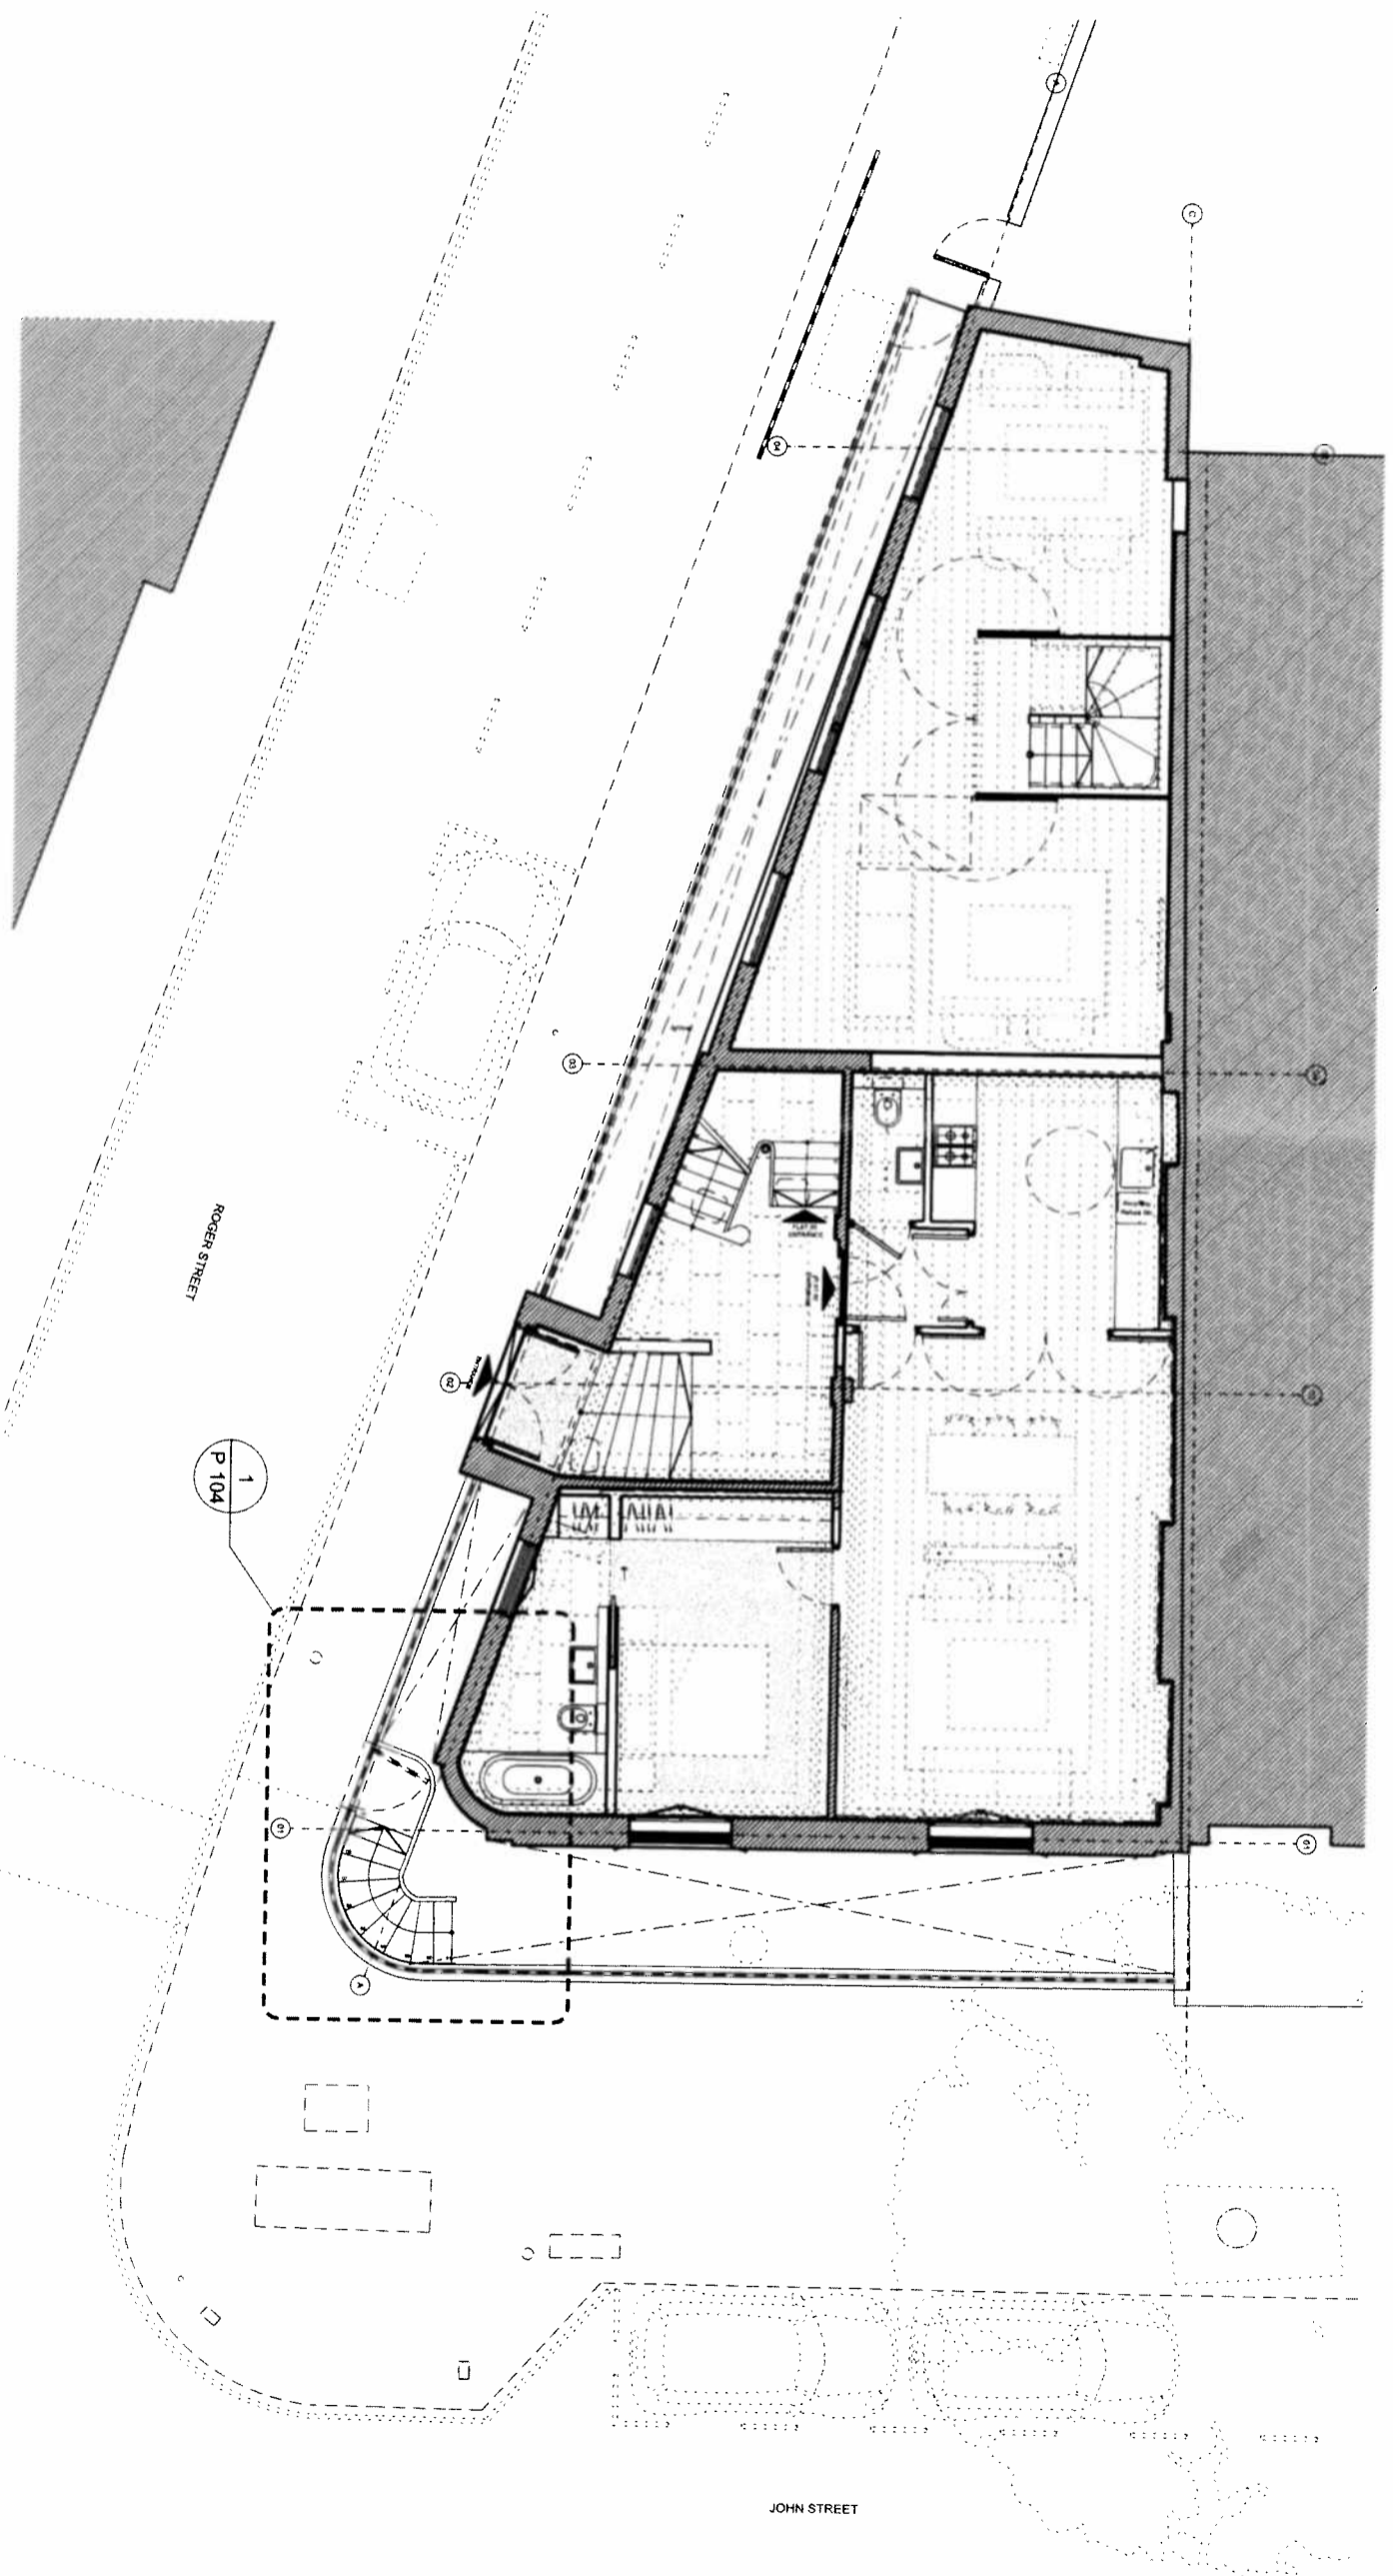

cape

construction

30 Grafton Terrace, London NW2 6QE  
telephone 44 (0) 208 450 5703  
e-mail: info@capeconstruction.net  
web: www.capeconstruction.net

Title		Client	
Proposed Ground Floor Plan		GFZ Investments	
Project Name	Scale	Date	
20 John Street	1:50 @ A1	28/03/2014	
Status	Drawing Number	Drawn By	Rev.
Issued for Planning	P 101	MM	-