



APPROVED
CONDITION 8
REFUSE AND
RECYCLE STORAGE-
APPROVED UNDER
APP. REF.:
2008 / 0718 / P

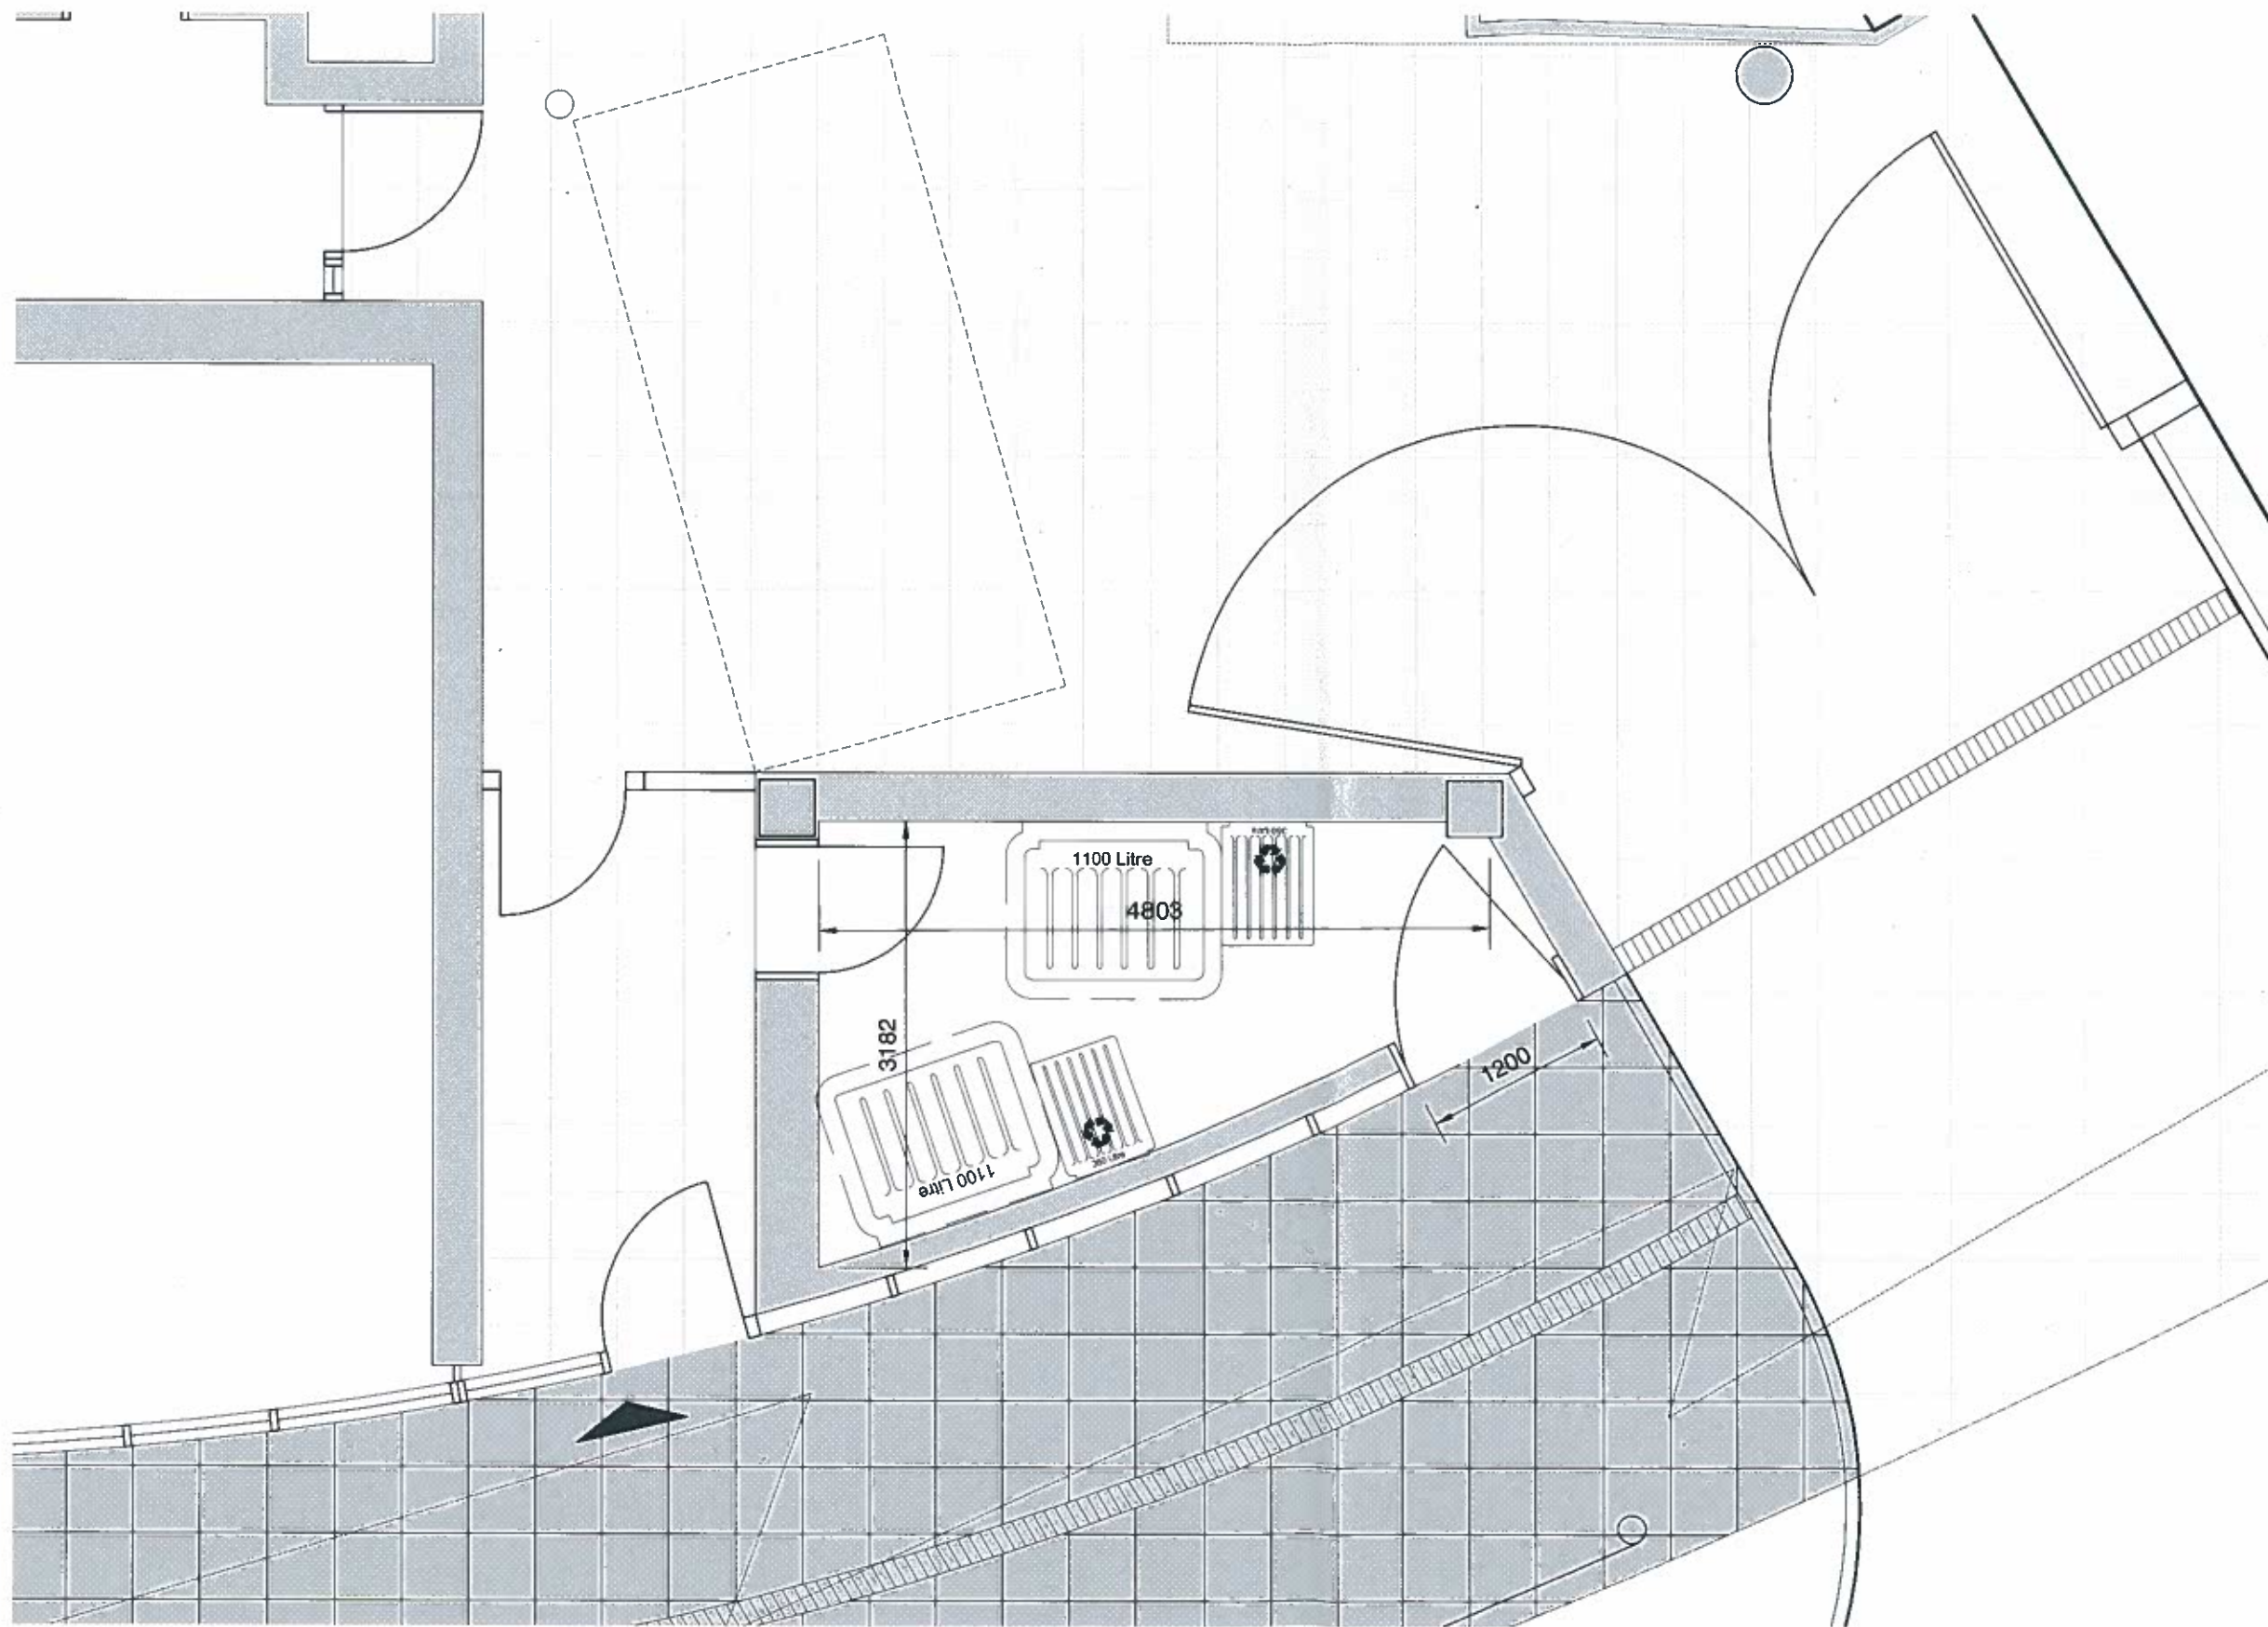


APPROVED


CONDITION 7
CYCLE STORAGE-
GROUND FLOOR &
DETAILS OF SHEFFIELD
CYCLE STAND,
APPROVED UNDER
APP. REF.:
2008 / 0718 / P

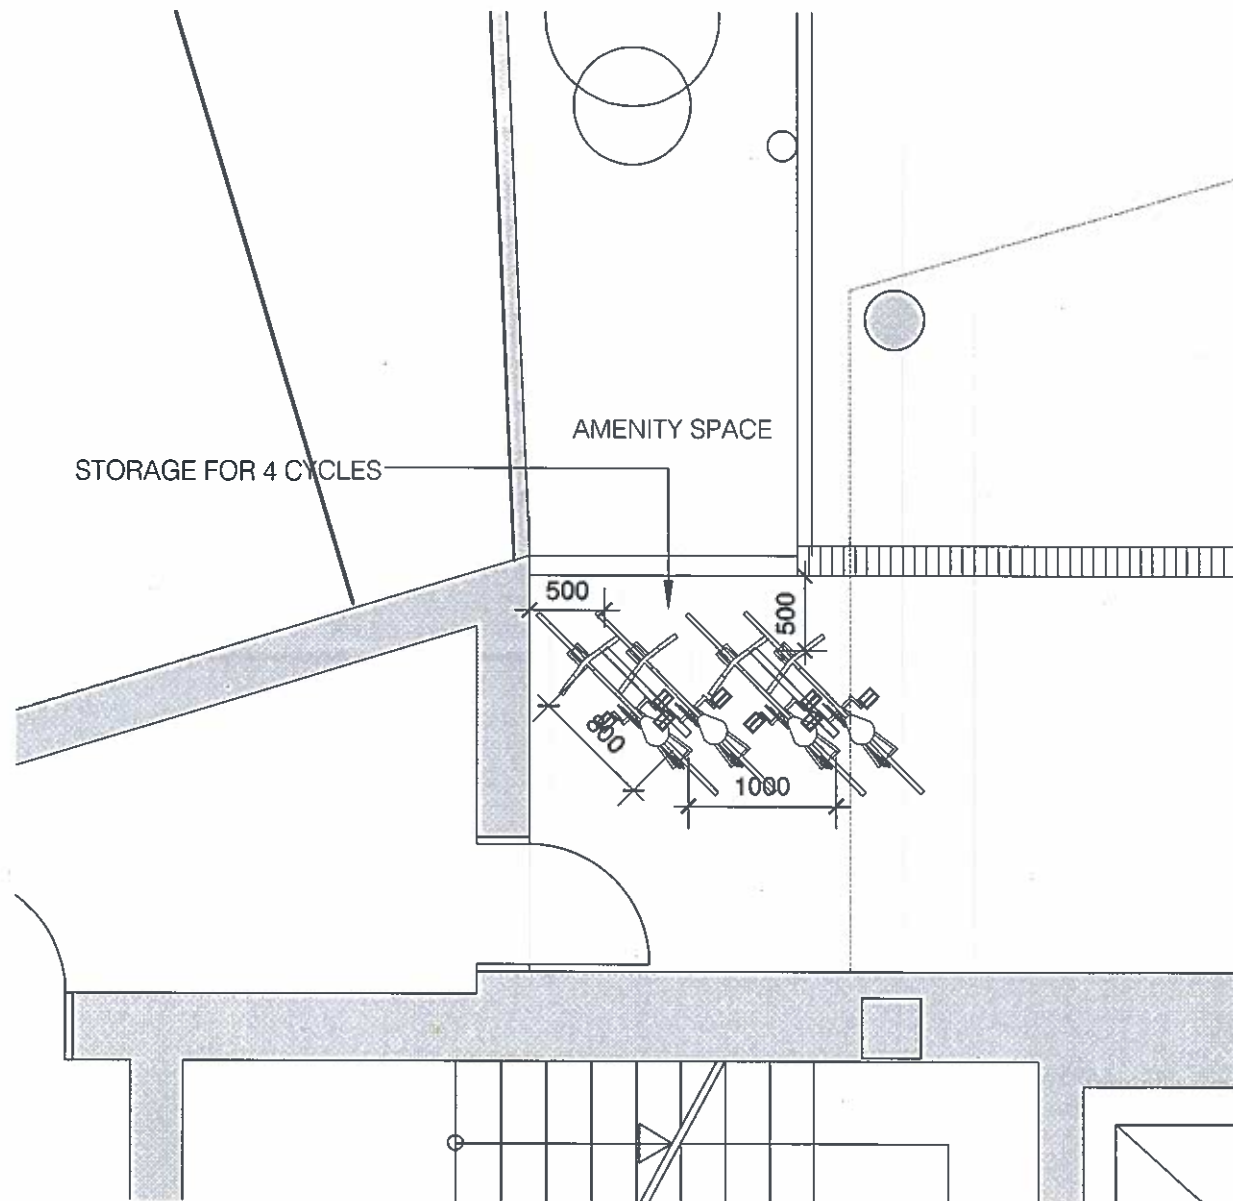


1 GROUND FLOOR PLAN
P-031 SCALE 1:50

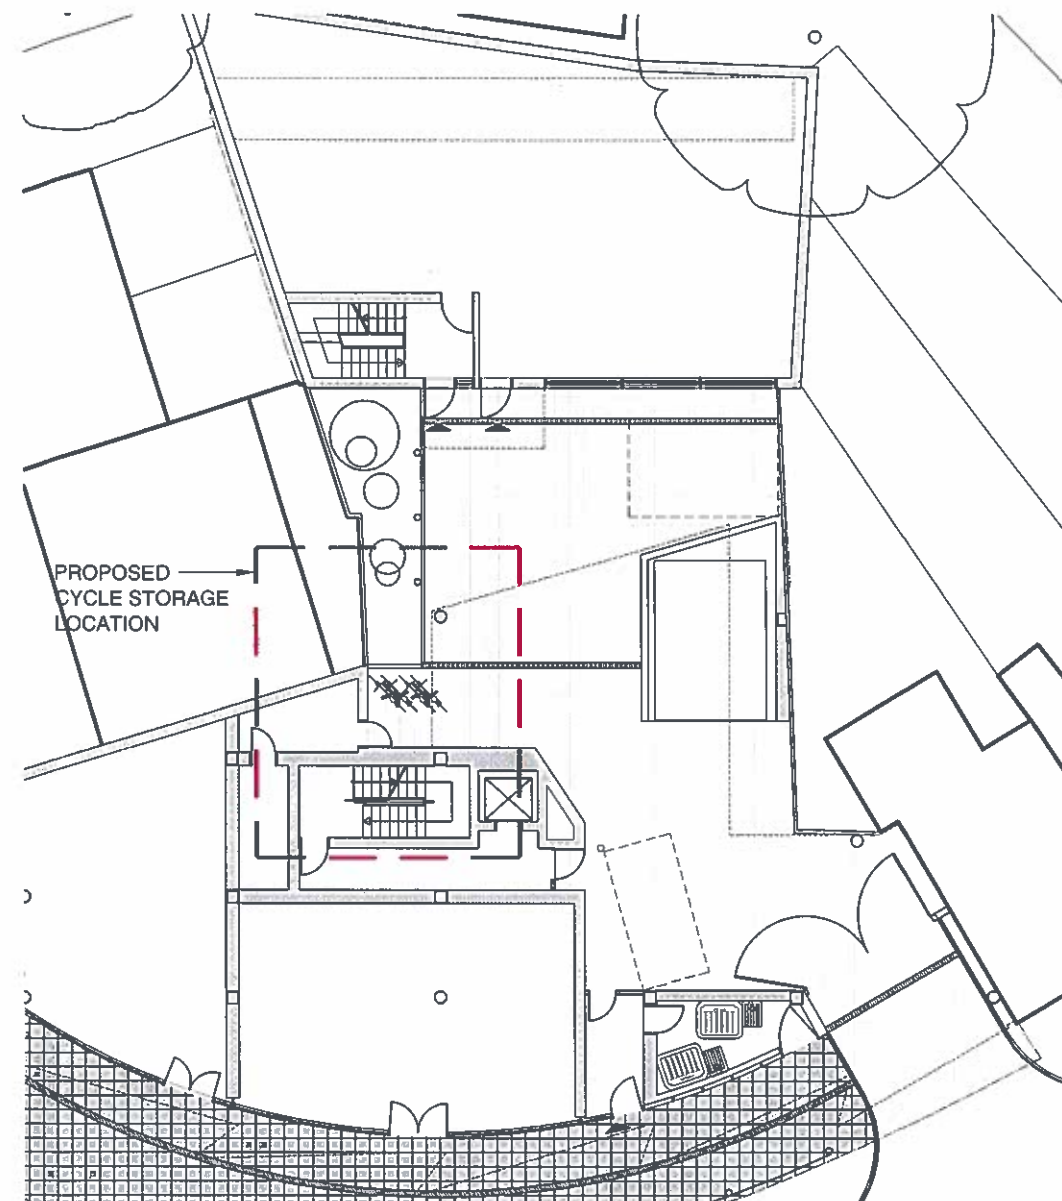

2 GROUND FLOOR KEY PLAN
P-031 SCALE 1:250

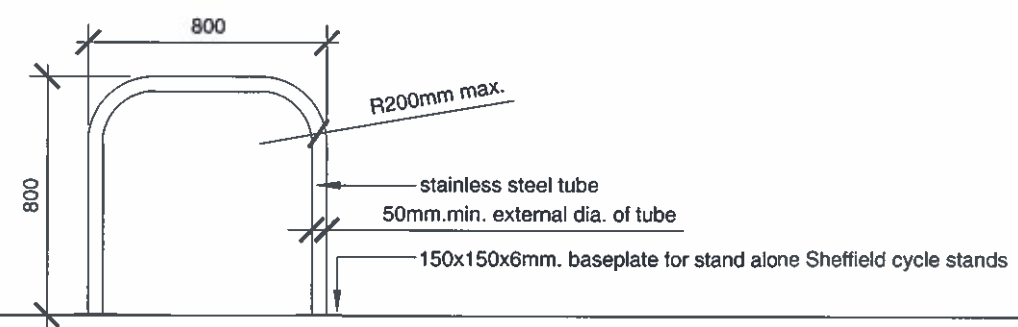


3 SHEFFIELD CYCLE STAND
P-031 SCALE 1:25

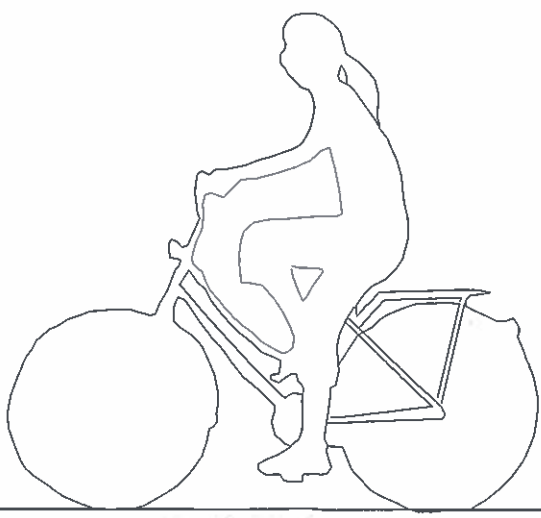


APPROVED

CONDITION 7
CYCLE STORAGE-
BASEMENT
APPROVED UNDER
APP. REF.:
2008 / 0718 / P

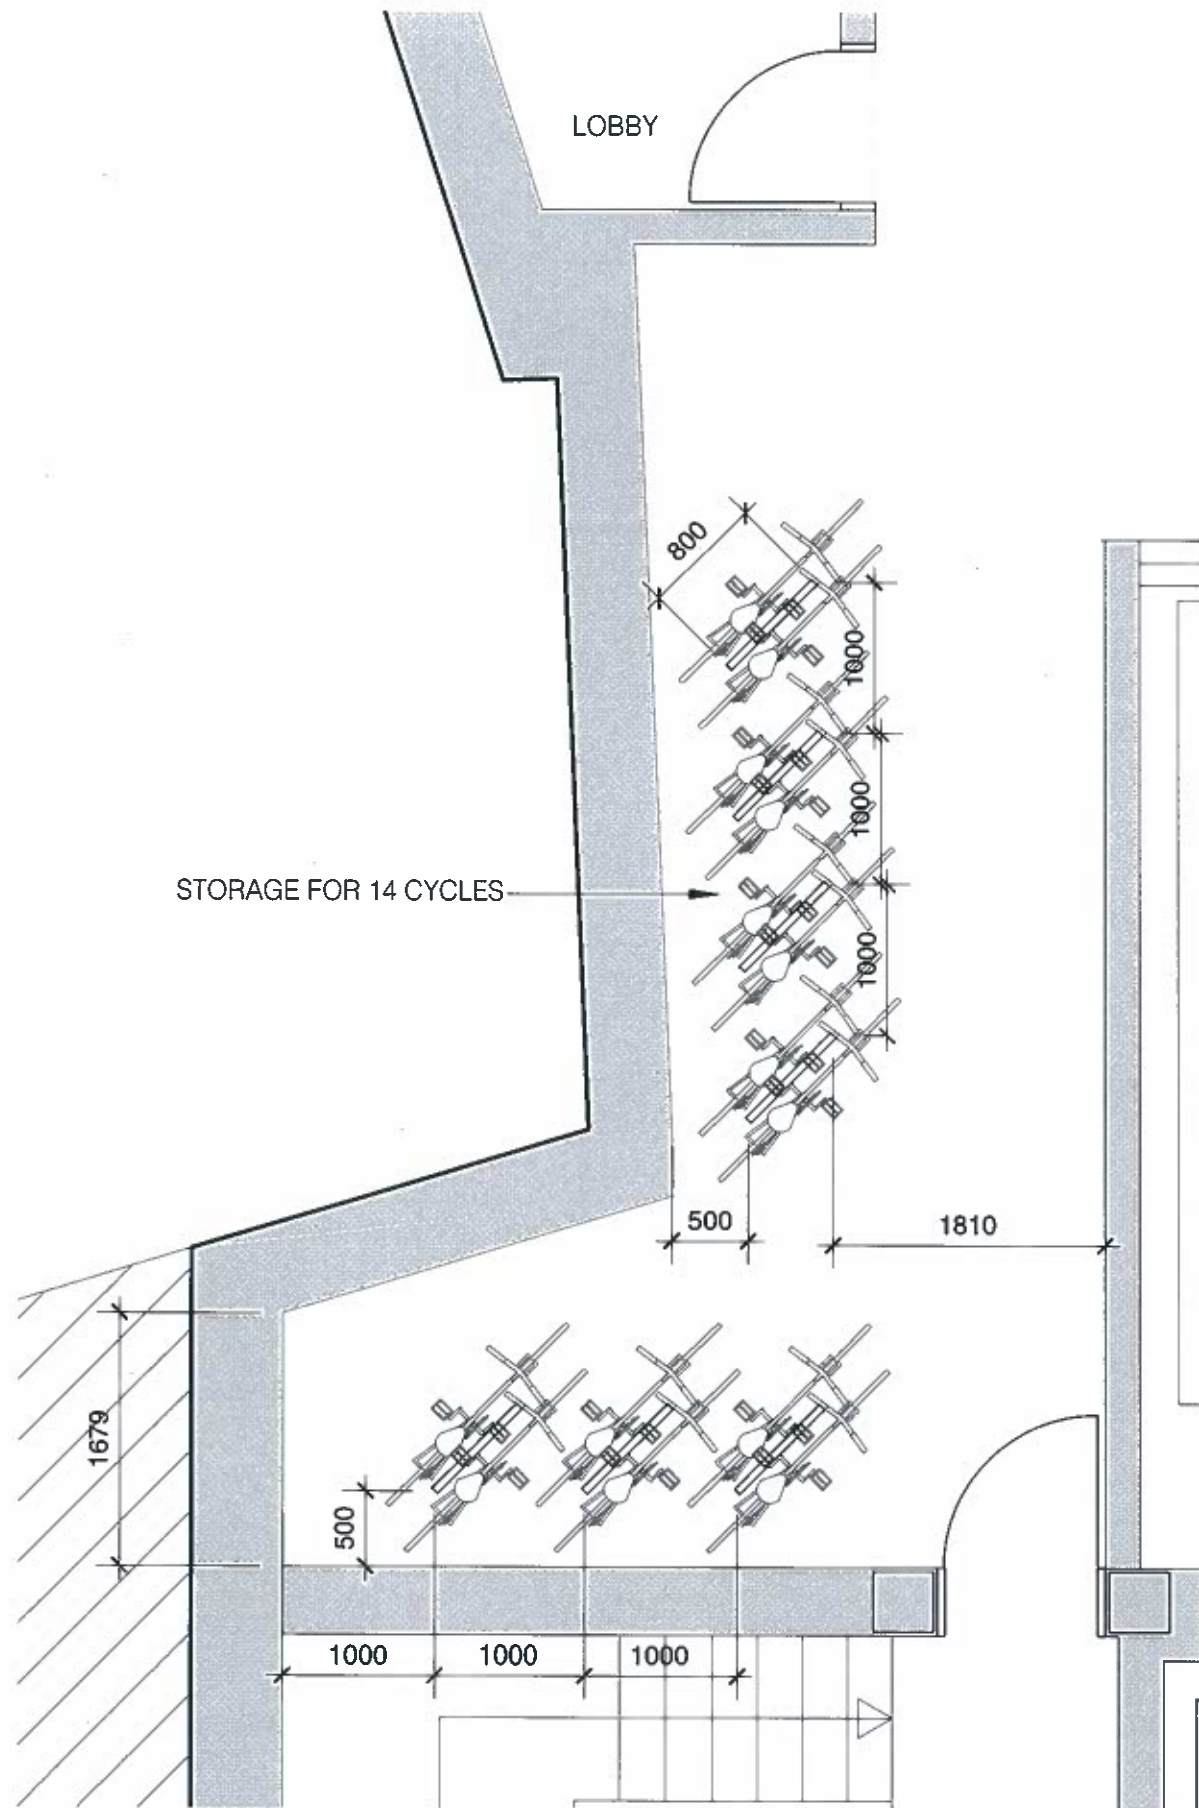

1 BASEMENT PLAN
P-030 SCALE 1:50

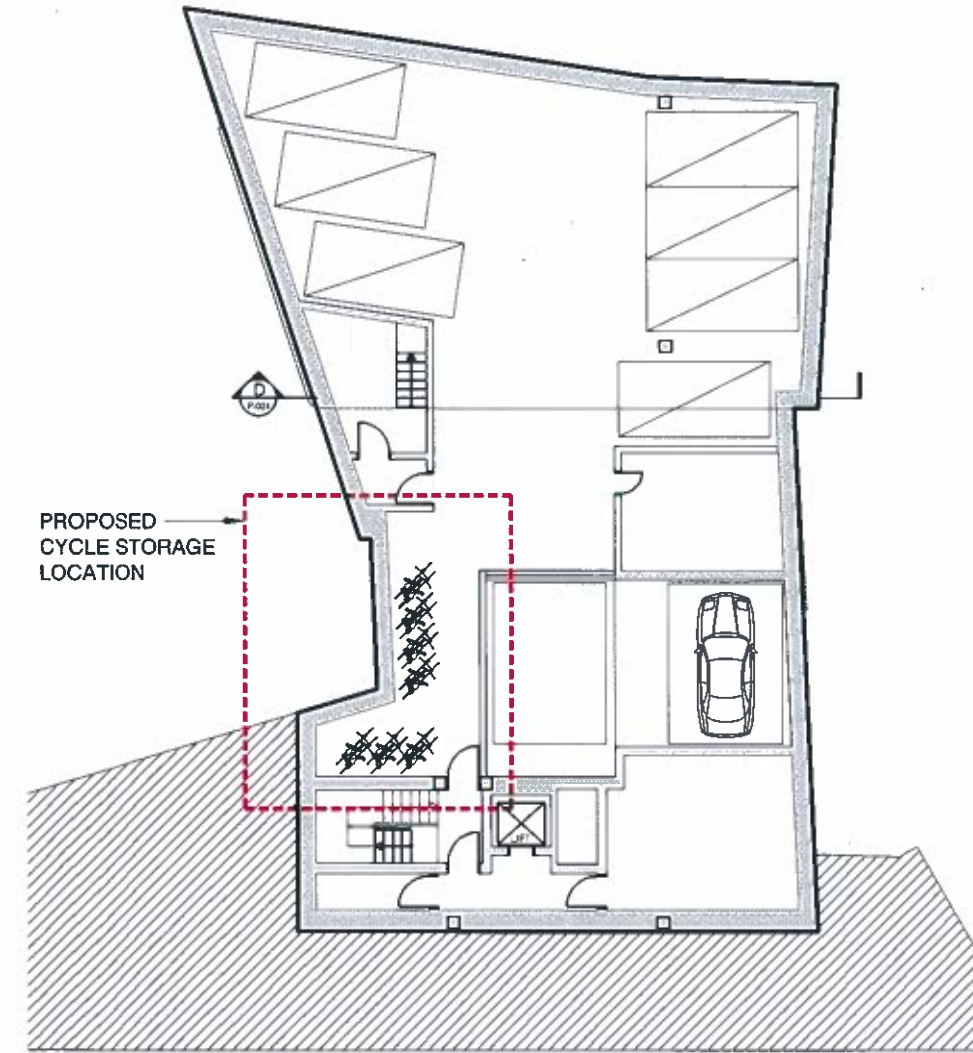

2 BASEMENT KEY PLAN
P-030 SCALE 1:250