


- [A] BRICKWORK.
- [B] VICTORIAN PROFILE METAL RAILING.
- [C] STUCCO TO MATCH EXISTING.
- [D] METAL RAILING.
- [E] STONE STEP.
- [F] STONE PARAPET COPING.
- [G] NEW DOOR TO MATCH EXISTING.



01 HAWLEY ROAD (NORTH) ELEVATION: GENERAL ARRANGEMENT

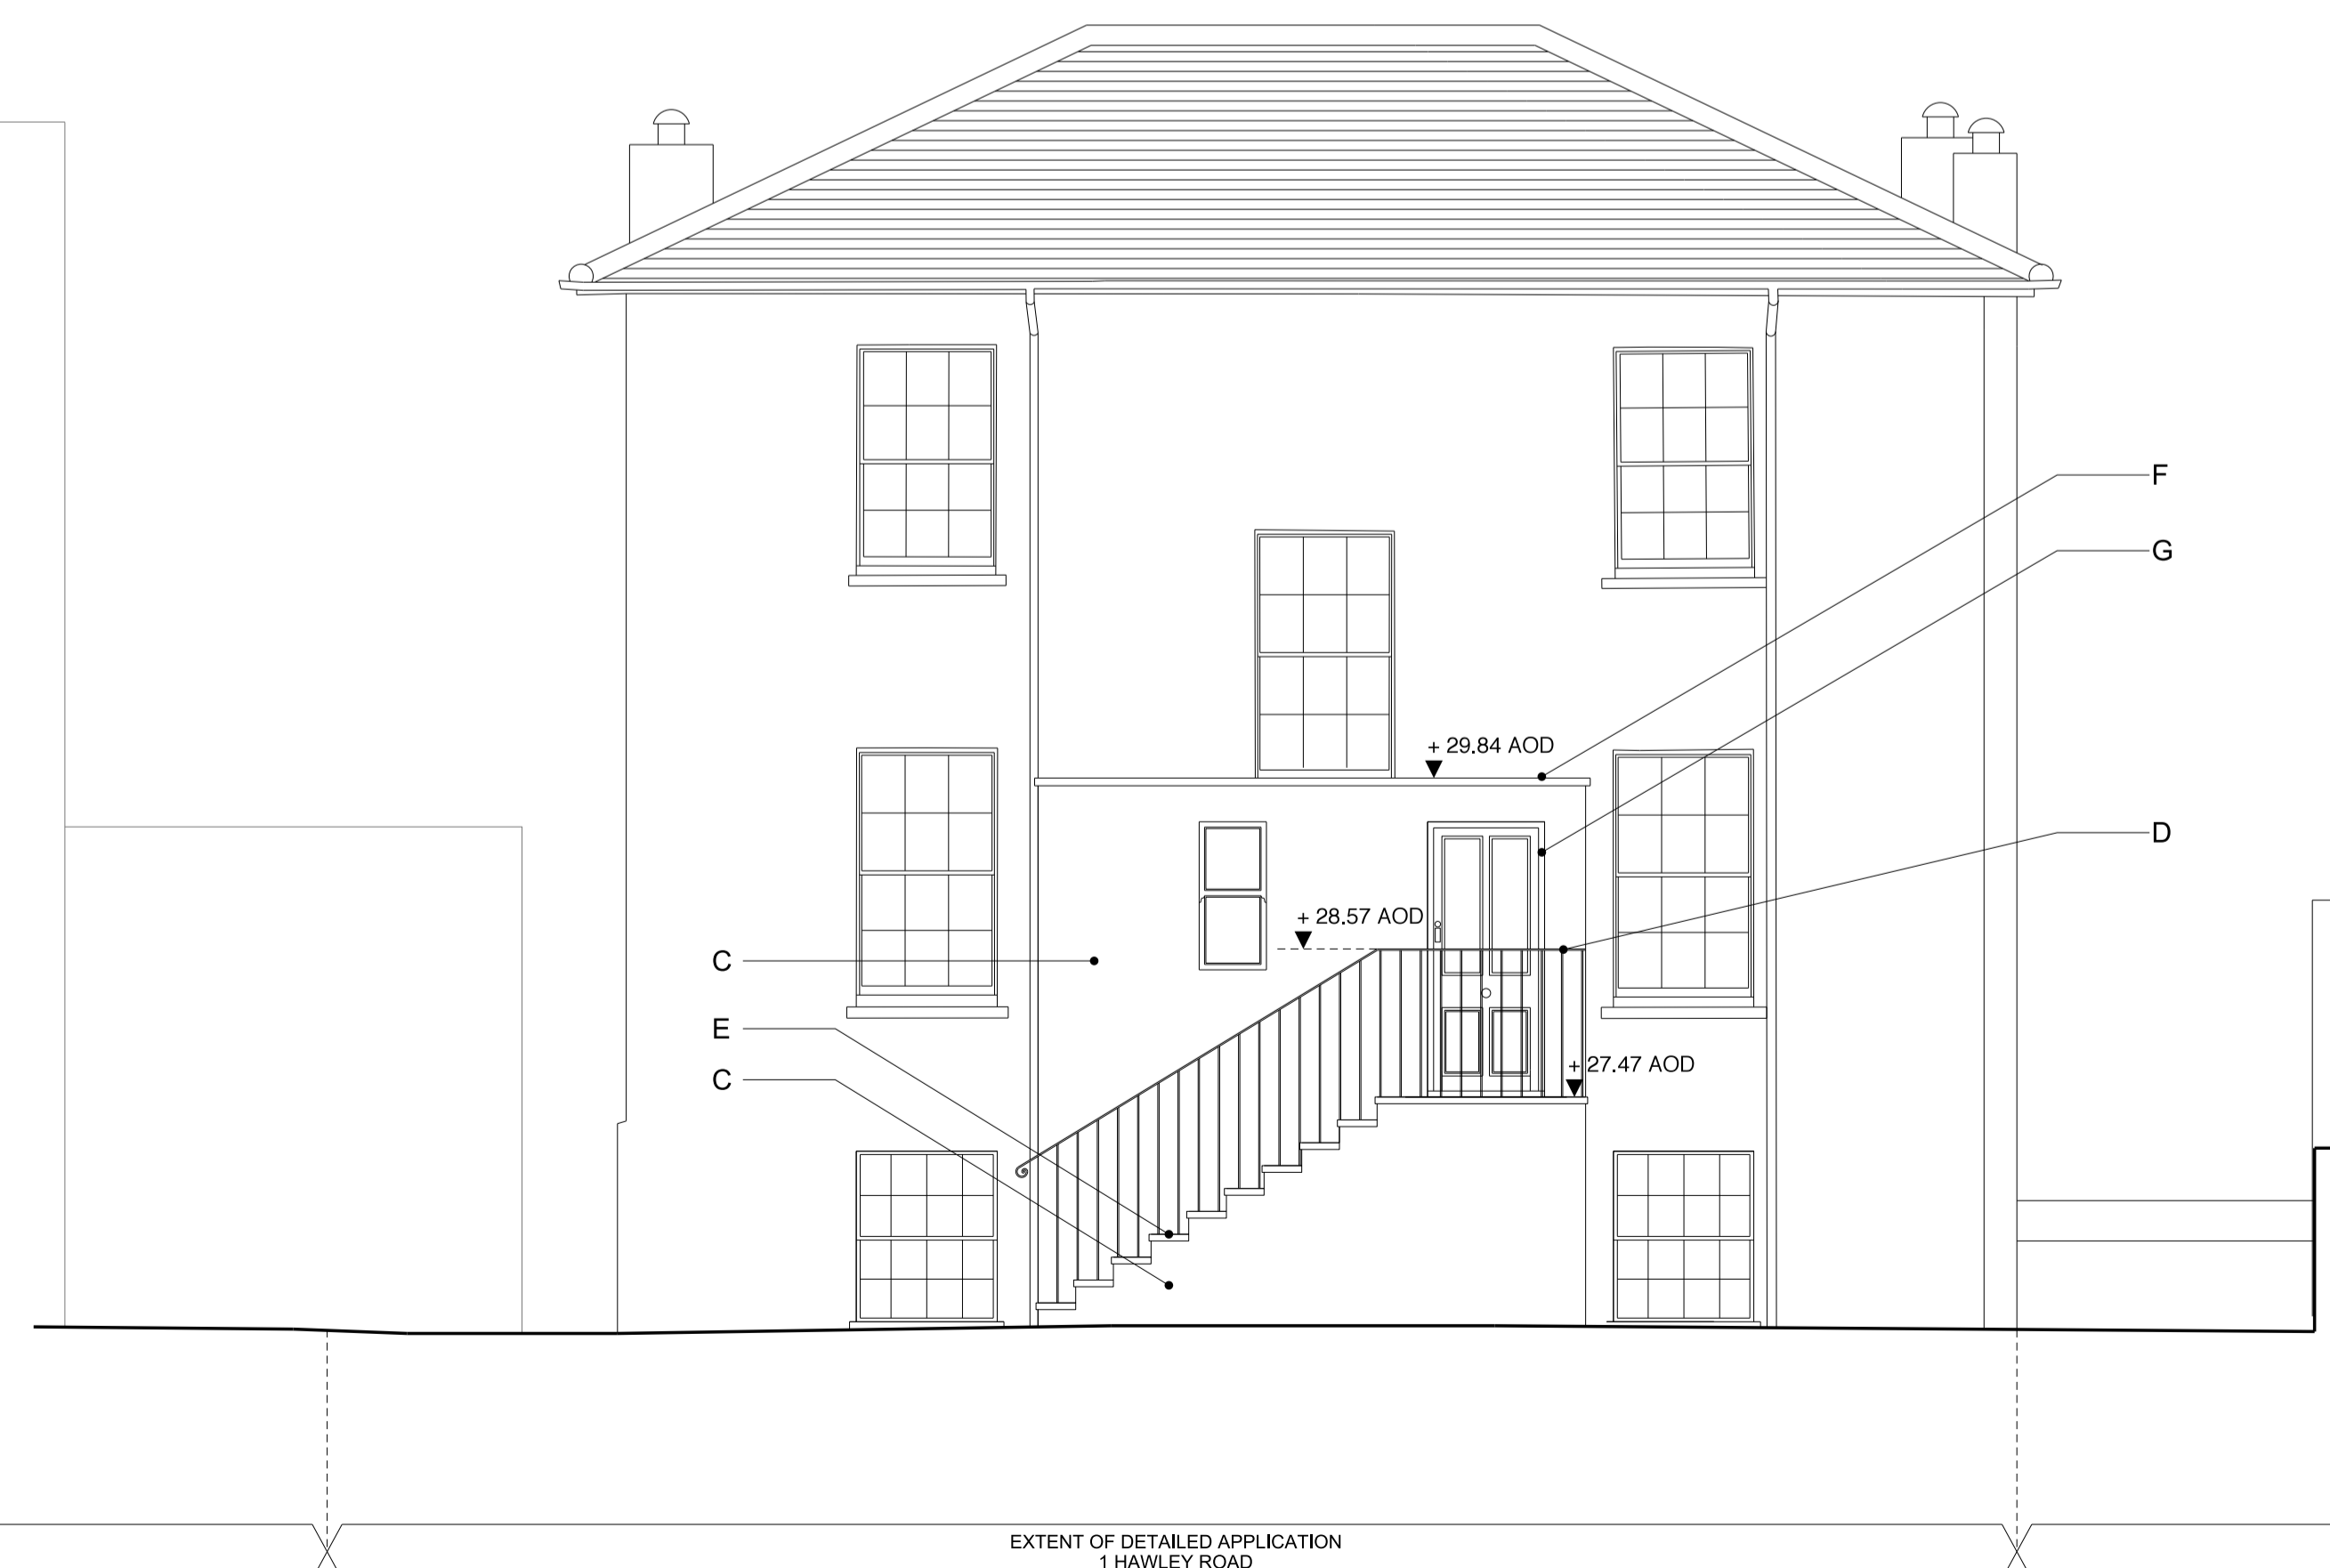

02 SOUTH ELEVATION: GENERAL ARRANGEMENT


PO0 28/03/14 Planning Application and Listed Building Consent

REV DATE

NOTE

1. Do not scale from this drawing, other than for Planning purposes.
2. All dimensions to be checked on site by the contractor and such dimensions to be his responsibility.
3. Report all drawing errors, omissions and discrepancies to the architect.
4. This document may be issued in an uncontrolled CAD format to enable others to use it as background information to make alterations and/or additions. In that instance the file will be accompanied by a PDF version. It is for those making such alterations and additions to ensure that they make use of current background information. AHMM Ltd accepts no liability for any such alterations or additions to the background information or arising out of changes to background information which occur prior to alterations of additions being made.

LOCATION

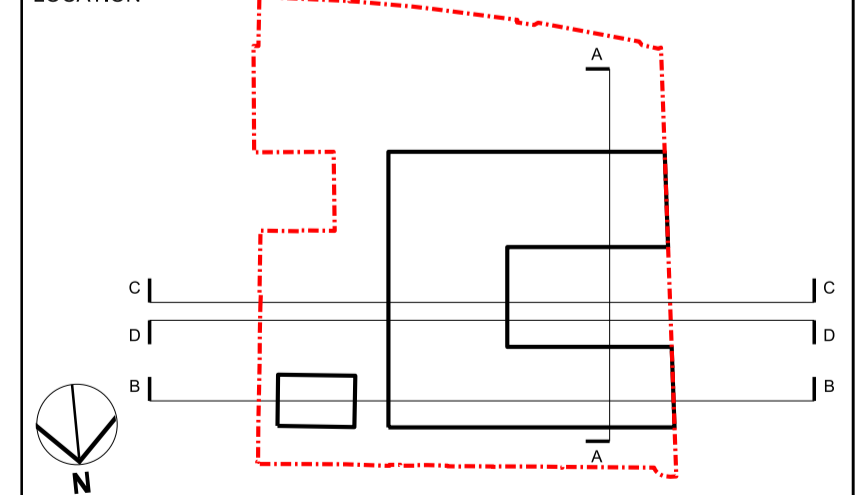

**ALLFORD HALL MONAGHAN MORRIS**  
 ARCHITECTS Ltd  
 2ND FLOOR, BLOCK C, 5-23 OLD STREET LONDON EC1V 9HL  
 TEL 020 7251 5261 FAX 020 7251 5123 WEB WWW.AHMM.CO.UK

job title  
 HAWLEY PRIMARY SCHOOL

drawing title / location  
 1 HAWLEY ROAD - GENERAL ARRANGEMENT  
 PROPOSED ELEVATIONS

drawn by / checked / scale / status  
 DM / WL / 1:50@A1; 1:100@A3 / PLANNING

project	zone	source	classification	drawing no.	revision
12160	x	P	[PA]	114	PO0