


All dimensions to be checked on site by contractor prior to preparation of shop drawings and commencement of work on site.

Do not scale from this drawing.

This drawing and the copyrights and patents therein are the property of OSM Architects Ltd and may not be used or reproduced without consent.

This drawing is to be read in conjunction with all relevant consultants' drawings/documents and any discrepancies or variations are to be notified to OSM Architects before the affected work commences.

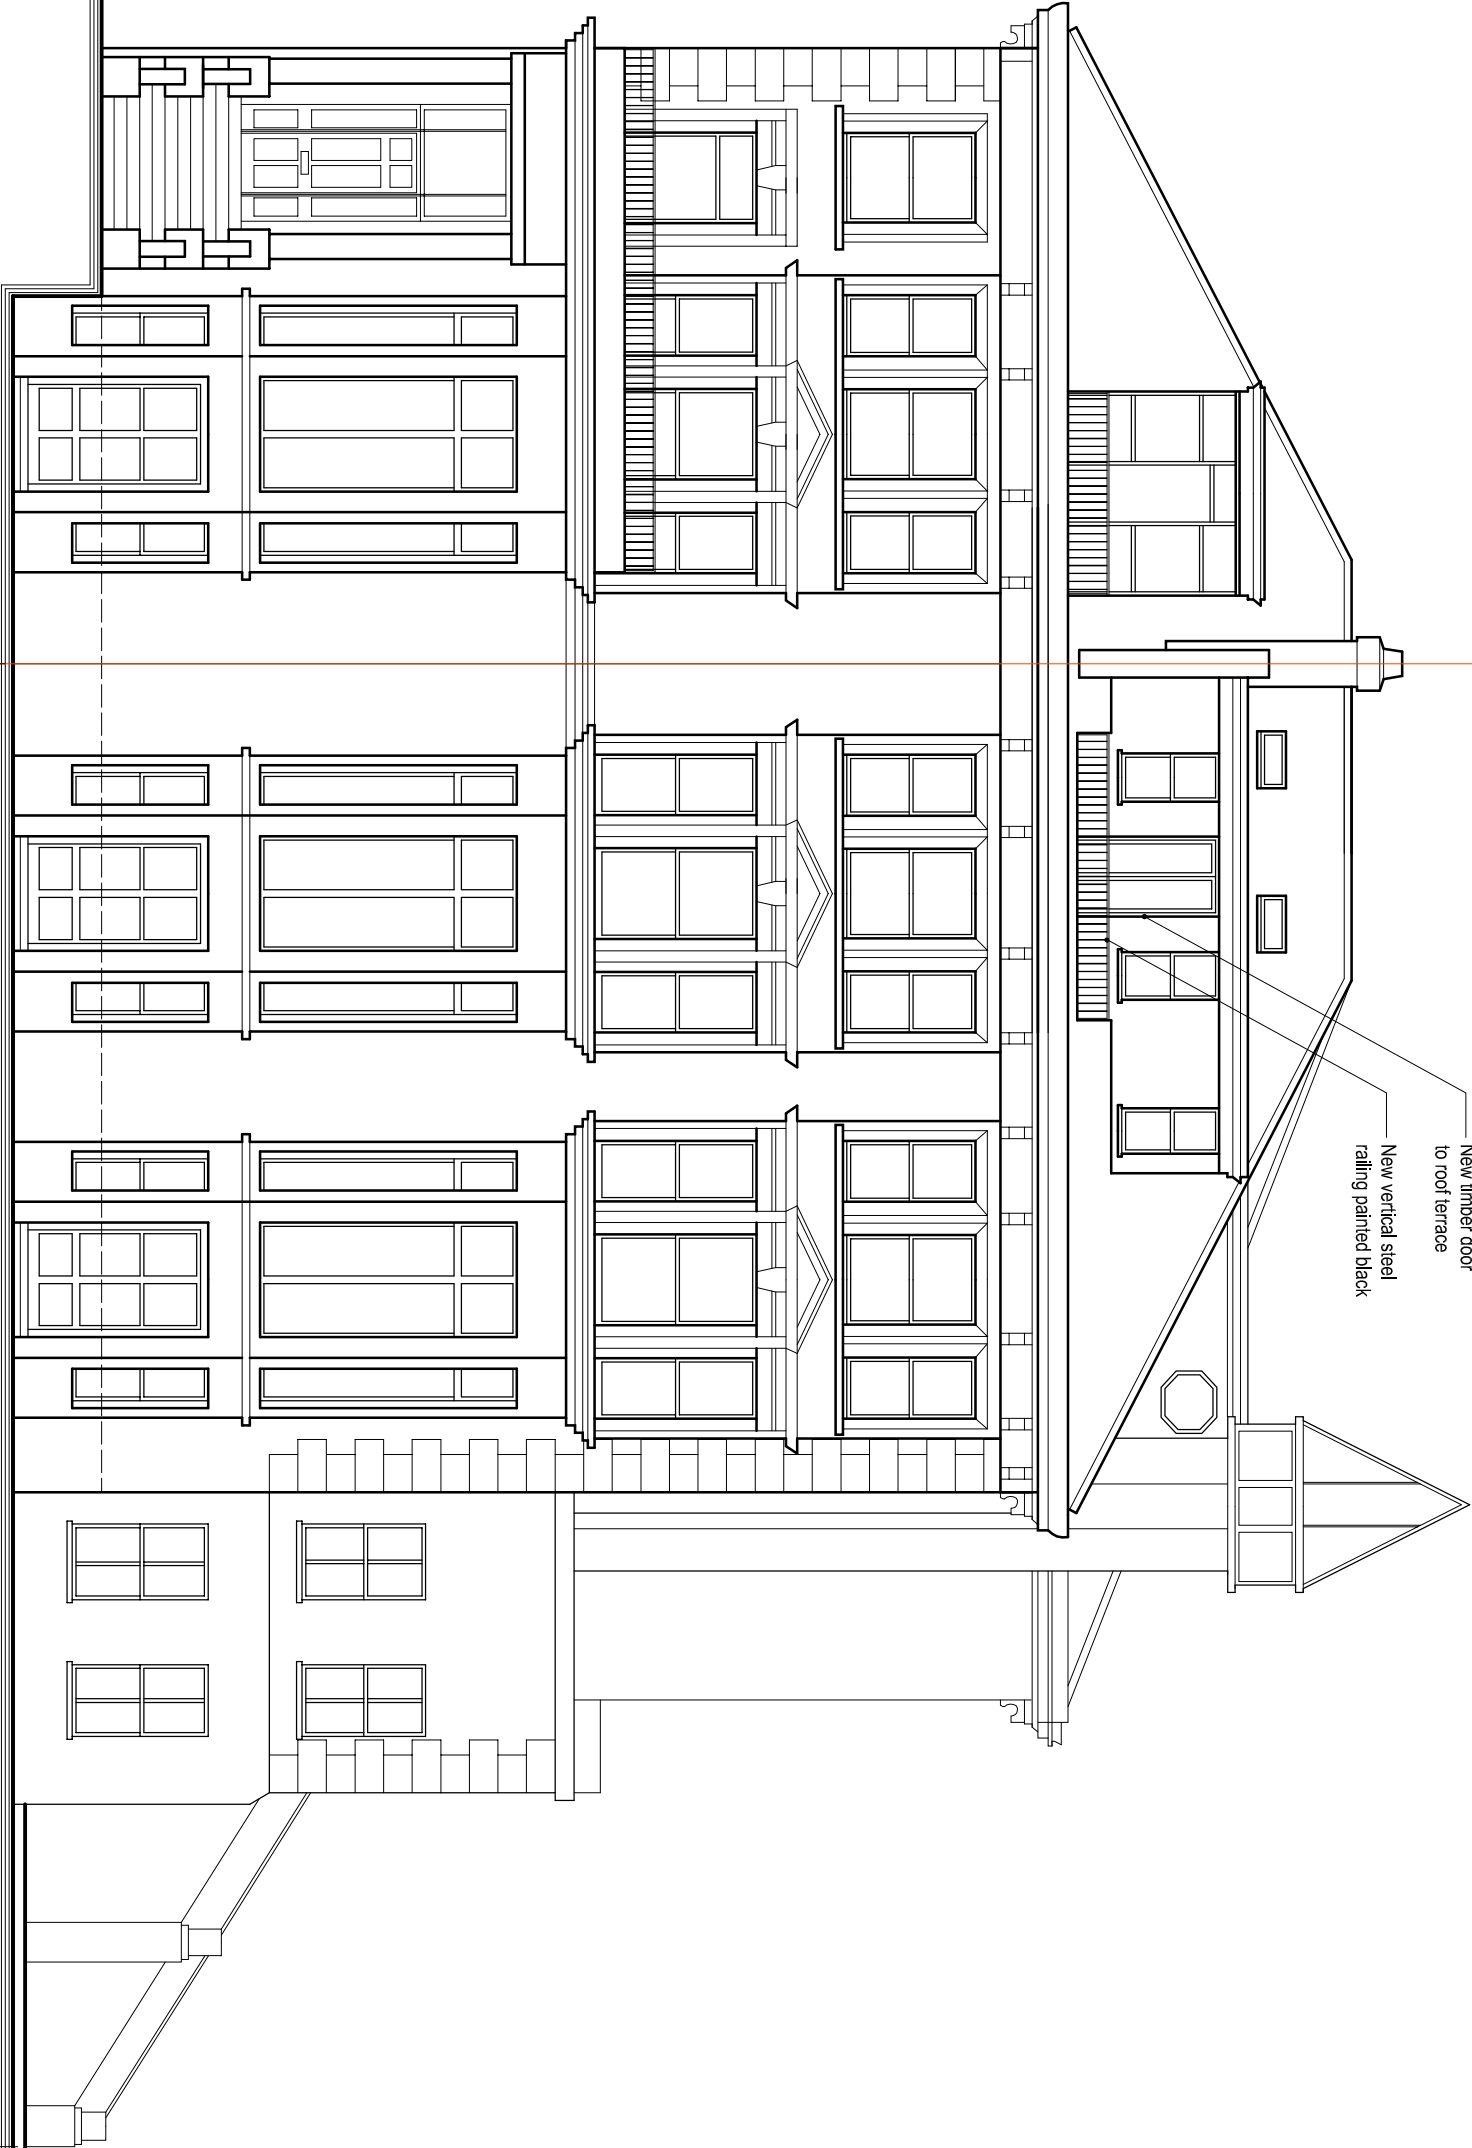

Proposed Front Elevation
(from Belsize Grove)

2 Belsize grove

Rev.	Date	Description
A	06.12.13	Balcony depth reduced

OSM

Architects

Tavern Quay Business Centre

Sweden Gate

London SE16 7TX

T. 020 7252 2182

F. 020 7252 2802

www.osm-architects.co.uk

mail@osm-architects.co.uk

Client		Lorenzo Calzavara
Project		Flat 6 Alina Court 2 Belsize Grove NW3 4UR
Title		Proposed front elevation
Job No.	Drawing No.	L170SK002
Scale	Revision	1:100@A3A
Date	Issue	11.13Information