
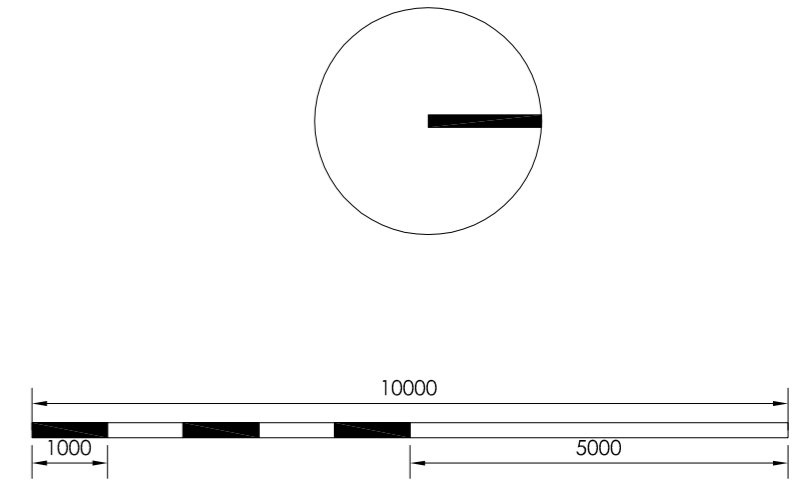


ROOF NOT SURVEYED

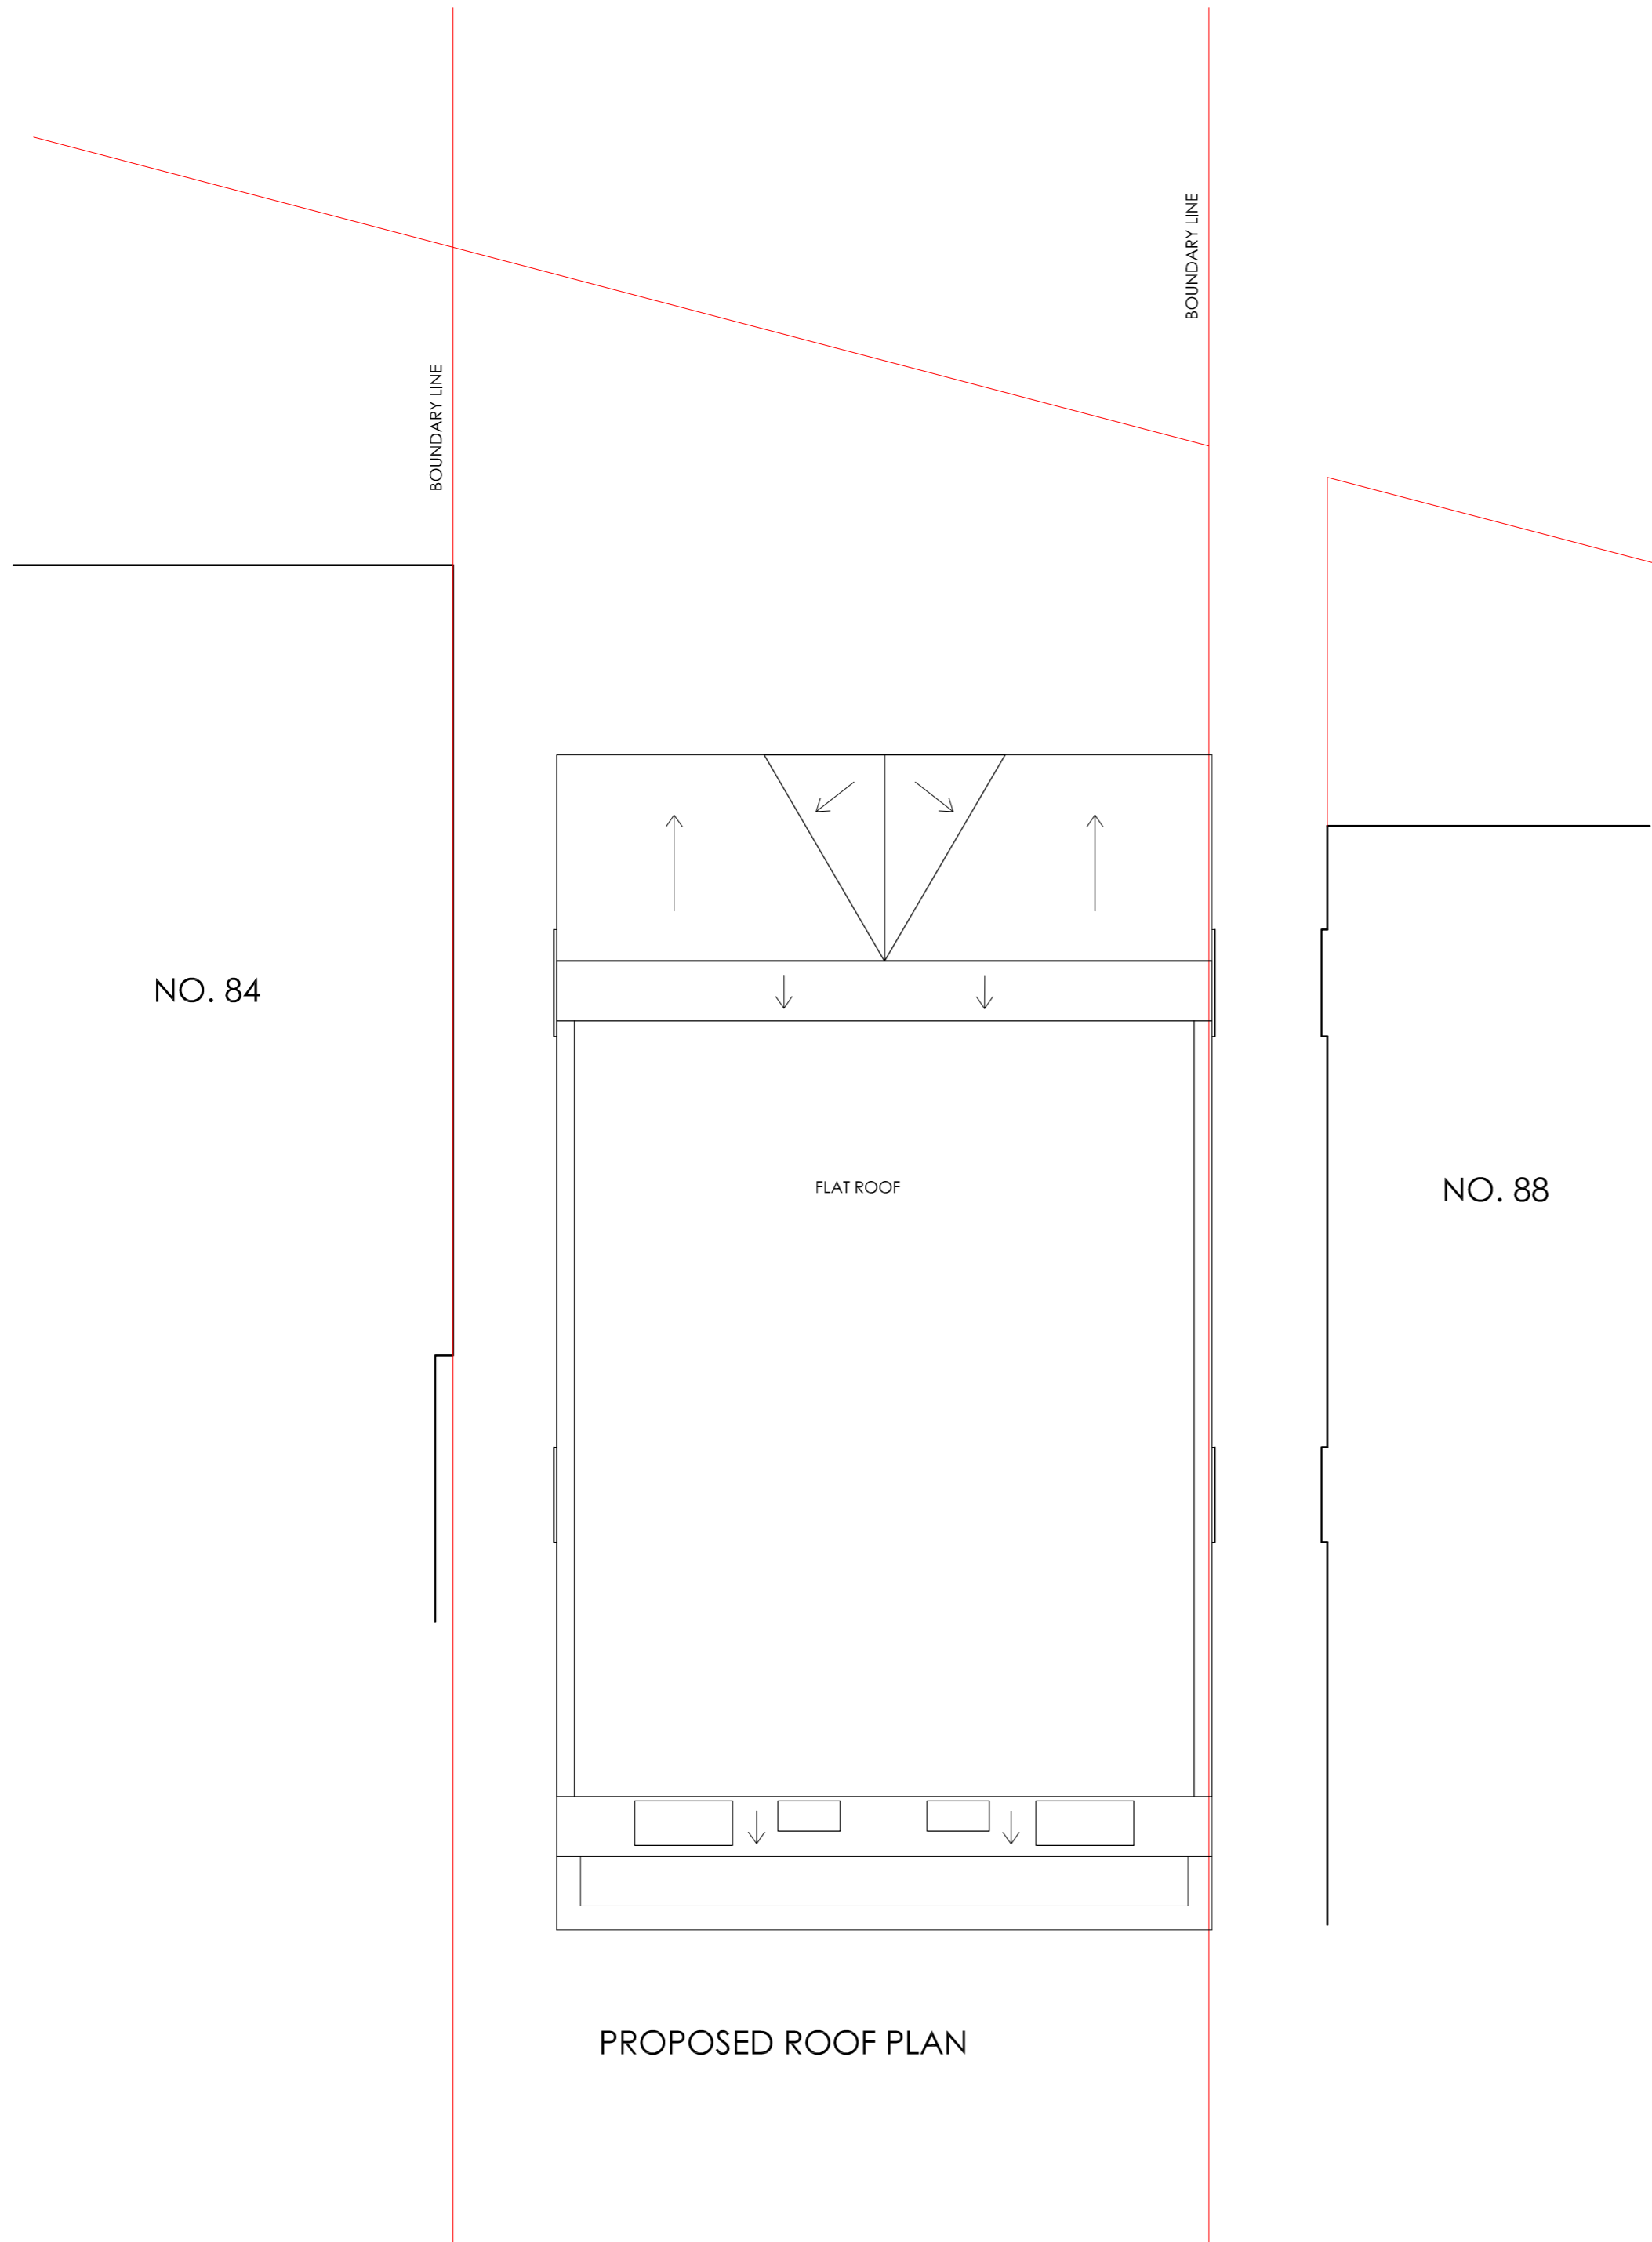

REV	DATE	DESCRIPTION
86 WEST END LANE LONDON NW6 2LX		
PROPOSED ROOF PLAN		
DRW NO. P22		
SH	APR 14	SCALE 1:100 @ A2
annette peters design architecture & interior design		
12 The Apprentice Shop Watermill Way, London SW19 2RD T: 020 84171111 F: 020 8417 1222 E: info@annettpetersdesign.co.uk		