





EXISTING FRONT ELEVATION

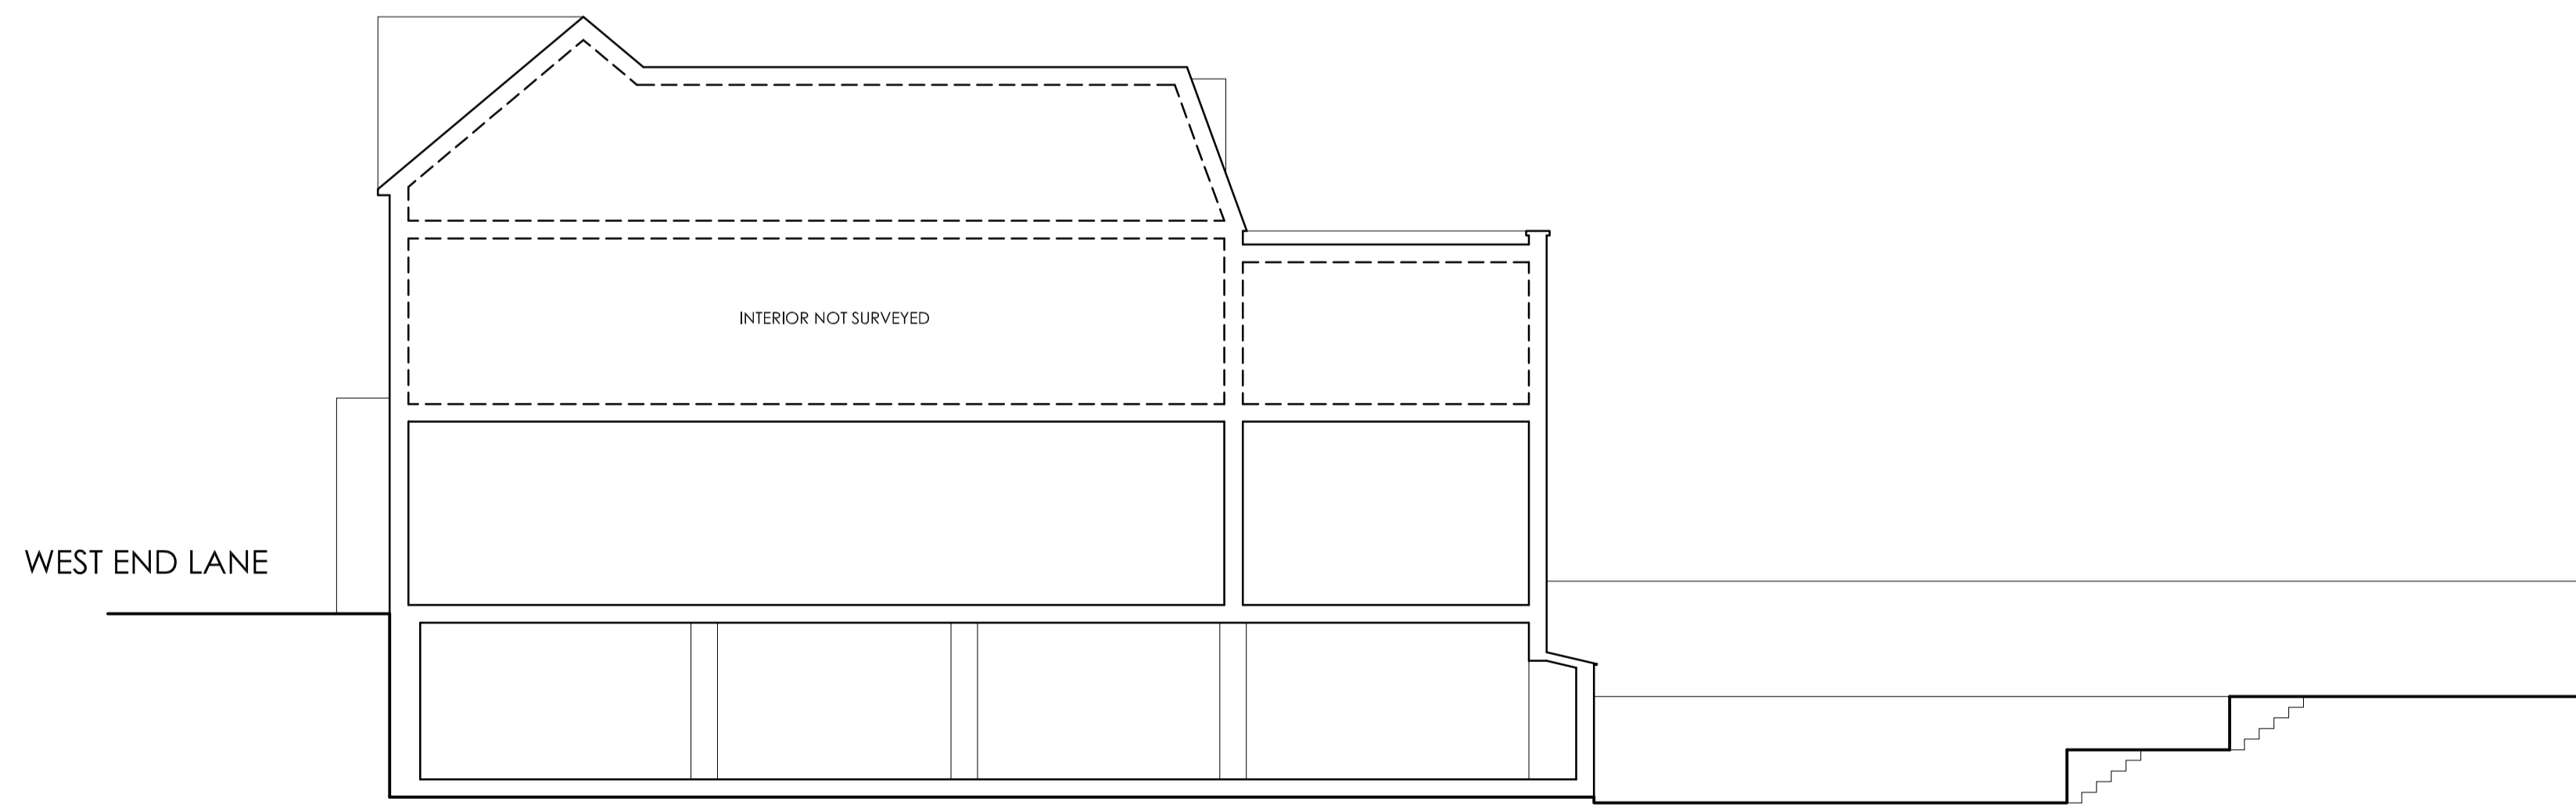

EXISTING REAR ELEVATION

 

EXISTING SECTION A-A

REV	DATE	DESCRIPTION
A	17.12.13	SIZE OF DUG OUT SECTION OF GARDEN CORRECTED
B	23.1.14	LAYOUT OF FLATS DRAWN

86 WEST END LANE
LONDON
NW6 2LX

EXISTING ELEVATIONS & SECTIONS

DRW NO. X3 (B)

SH DEC 13 SCALE 1:100 @ A1



annette peters design
architecture & interior design

12 The Apprentice Shop
Watermill Way, London SW19 2RD
T: 020 84171111 F: 020 8417 1222
E: info@annetepetersdesign.co.uk