





EXISTING FRONT ELEVATION

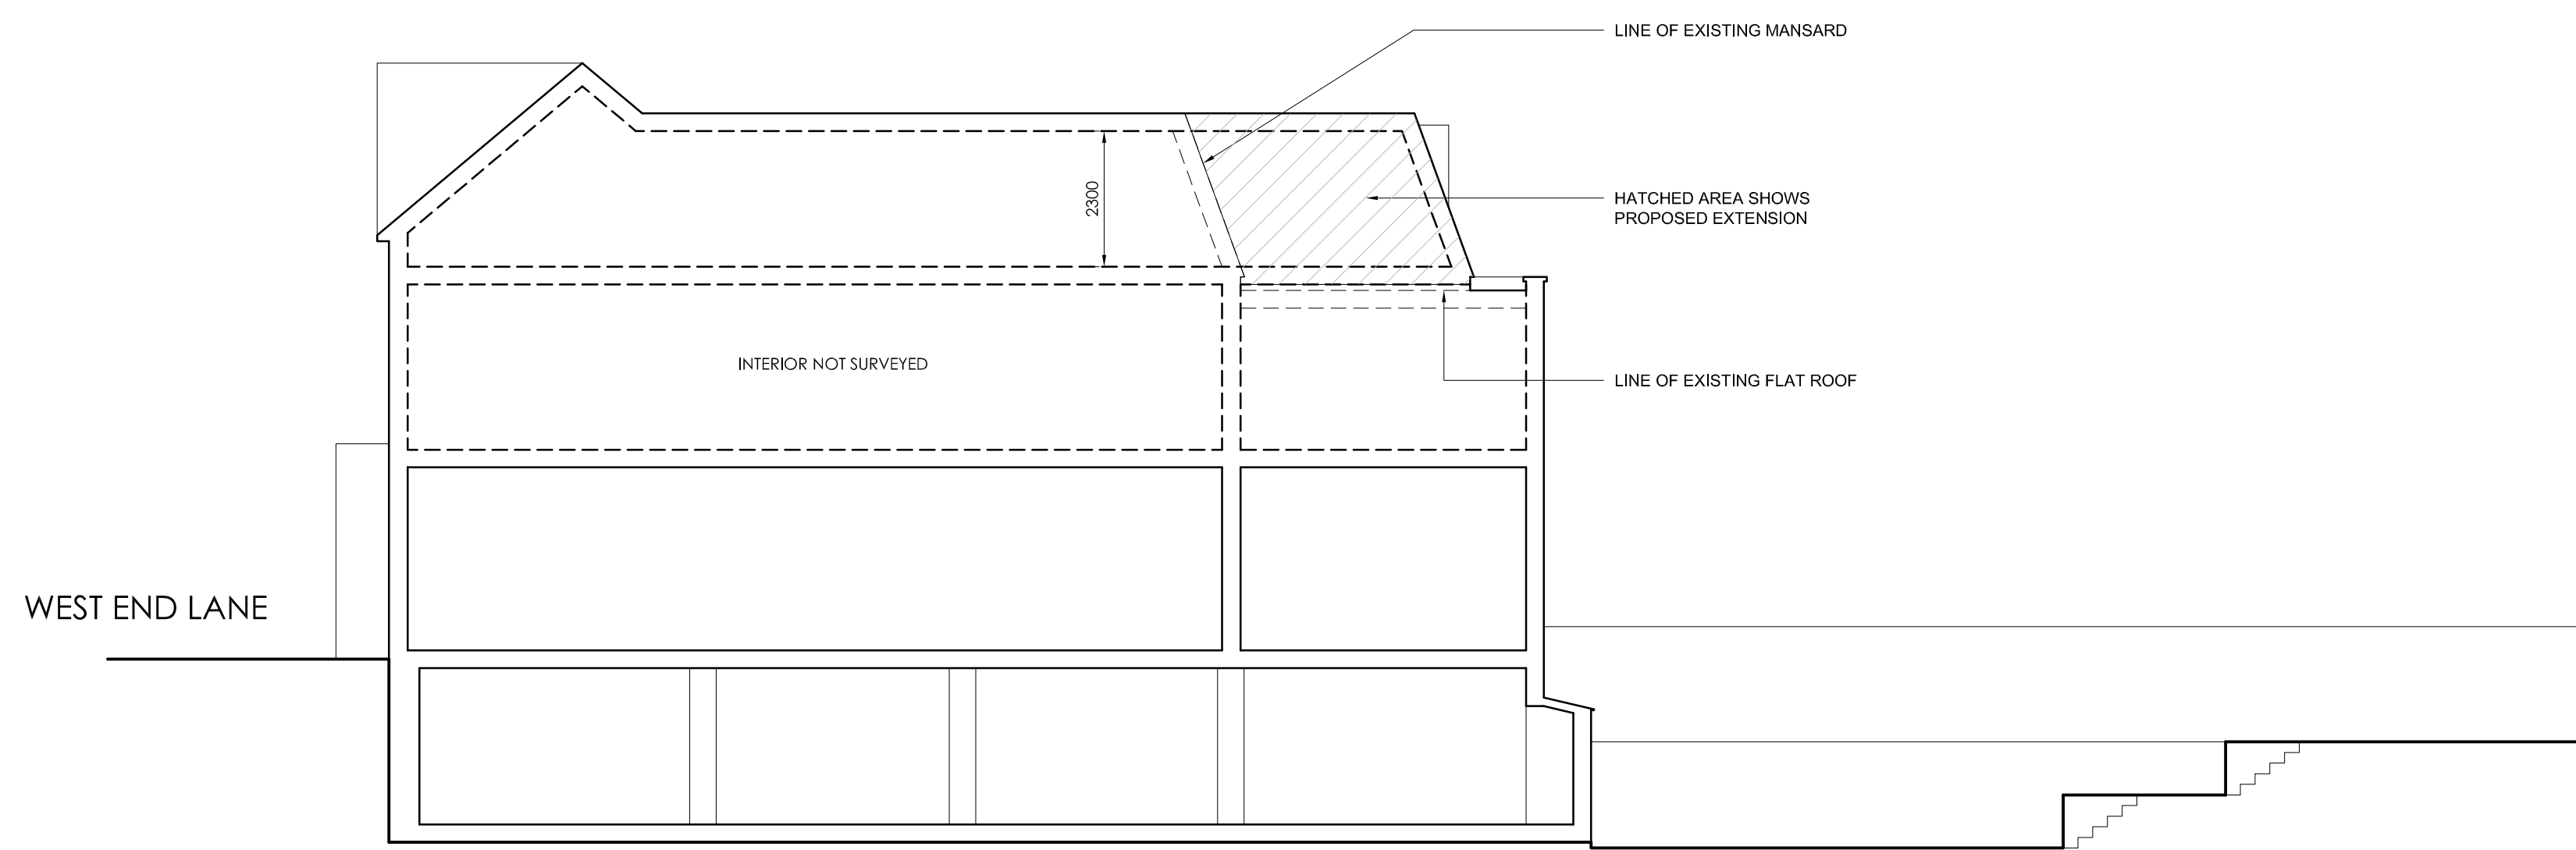

PROPOSED REAR ELEVATION

 

PROPOSED SECTION A-A

REV	DATE	DESCRIPTION

86 WEST END LANE
LONDON
NW6 2LX

PROPOSED ELEVATIONS & SECTIONS

DRW NO. P21

SH APR 14 SCALE 1:100 @ A1



annette peters design
architecture & interior design

12 The Apprentice Shop
Watermill Way, London SW19 2RD
T: 020 84171111 F: 020 8417 1222
E: info@annetepetersdesign.co.uk