

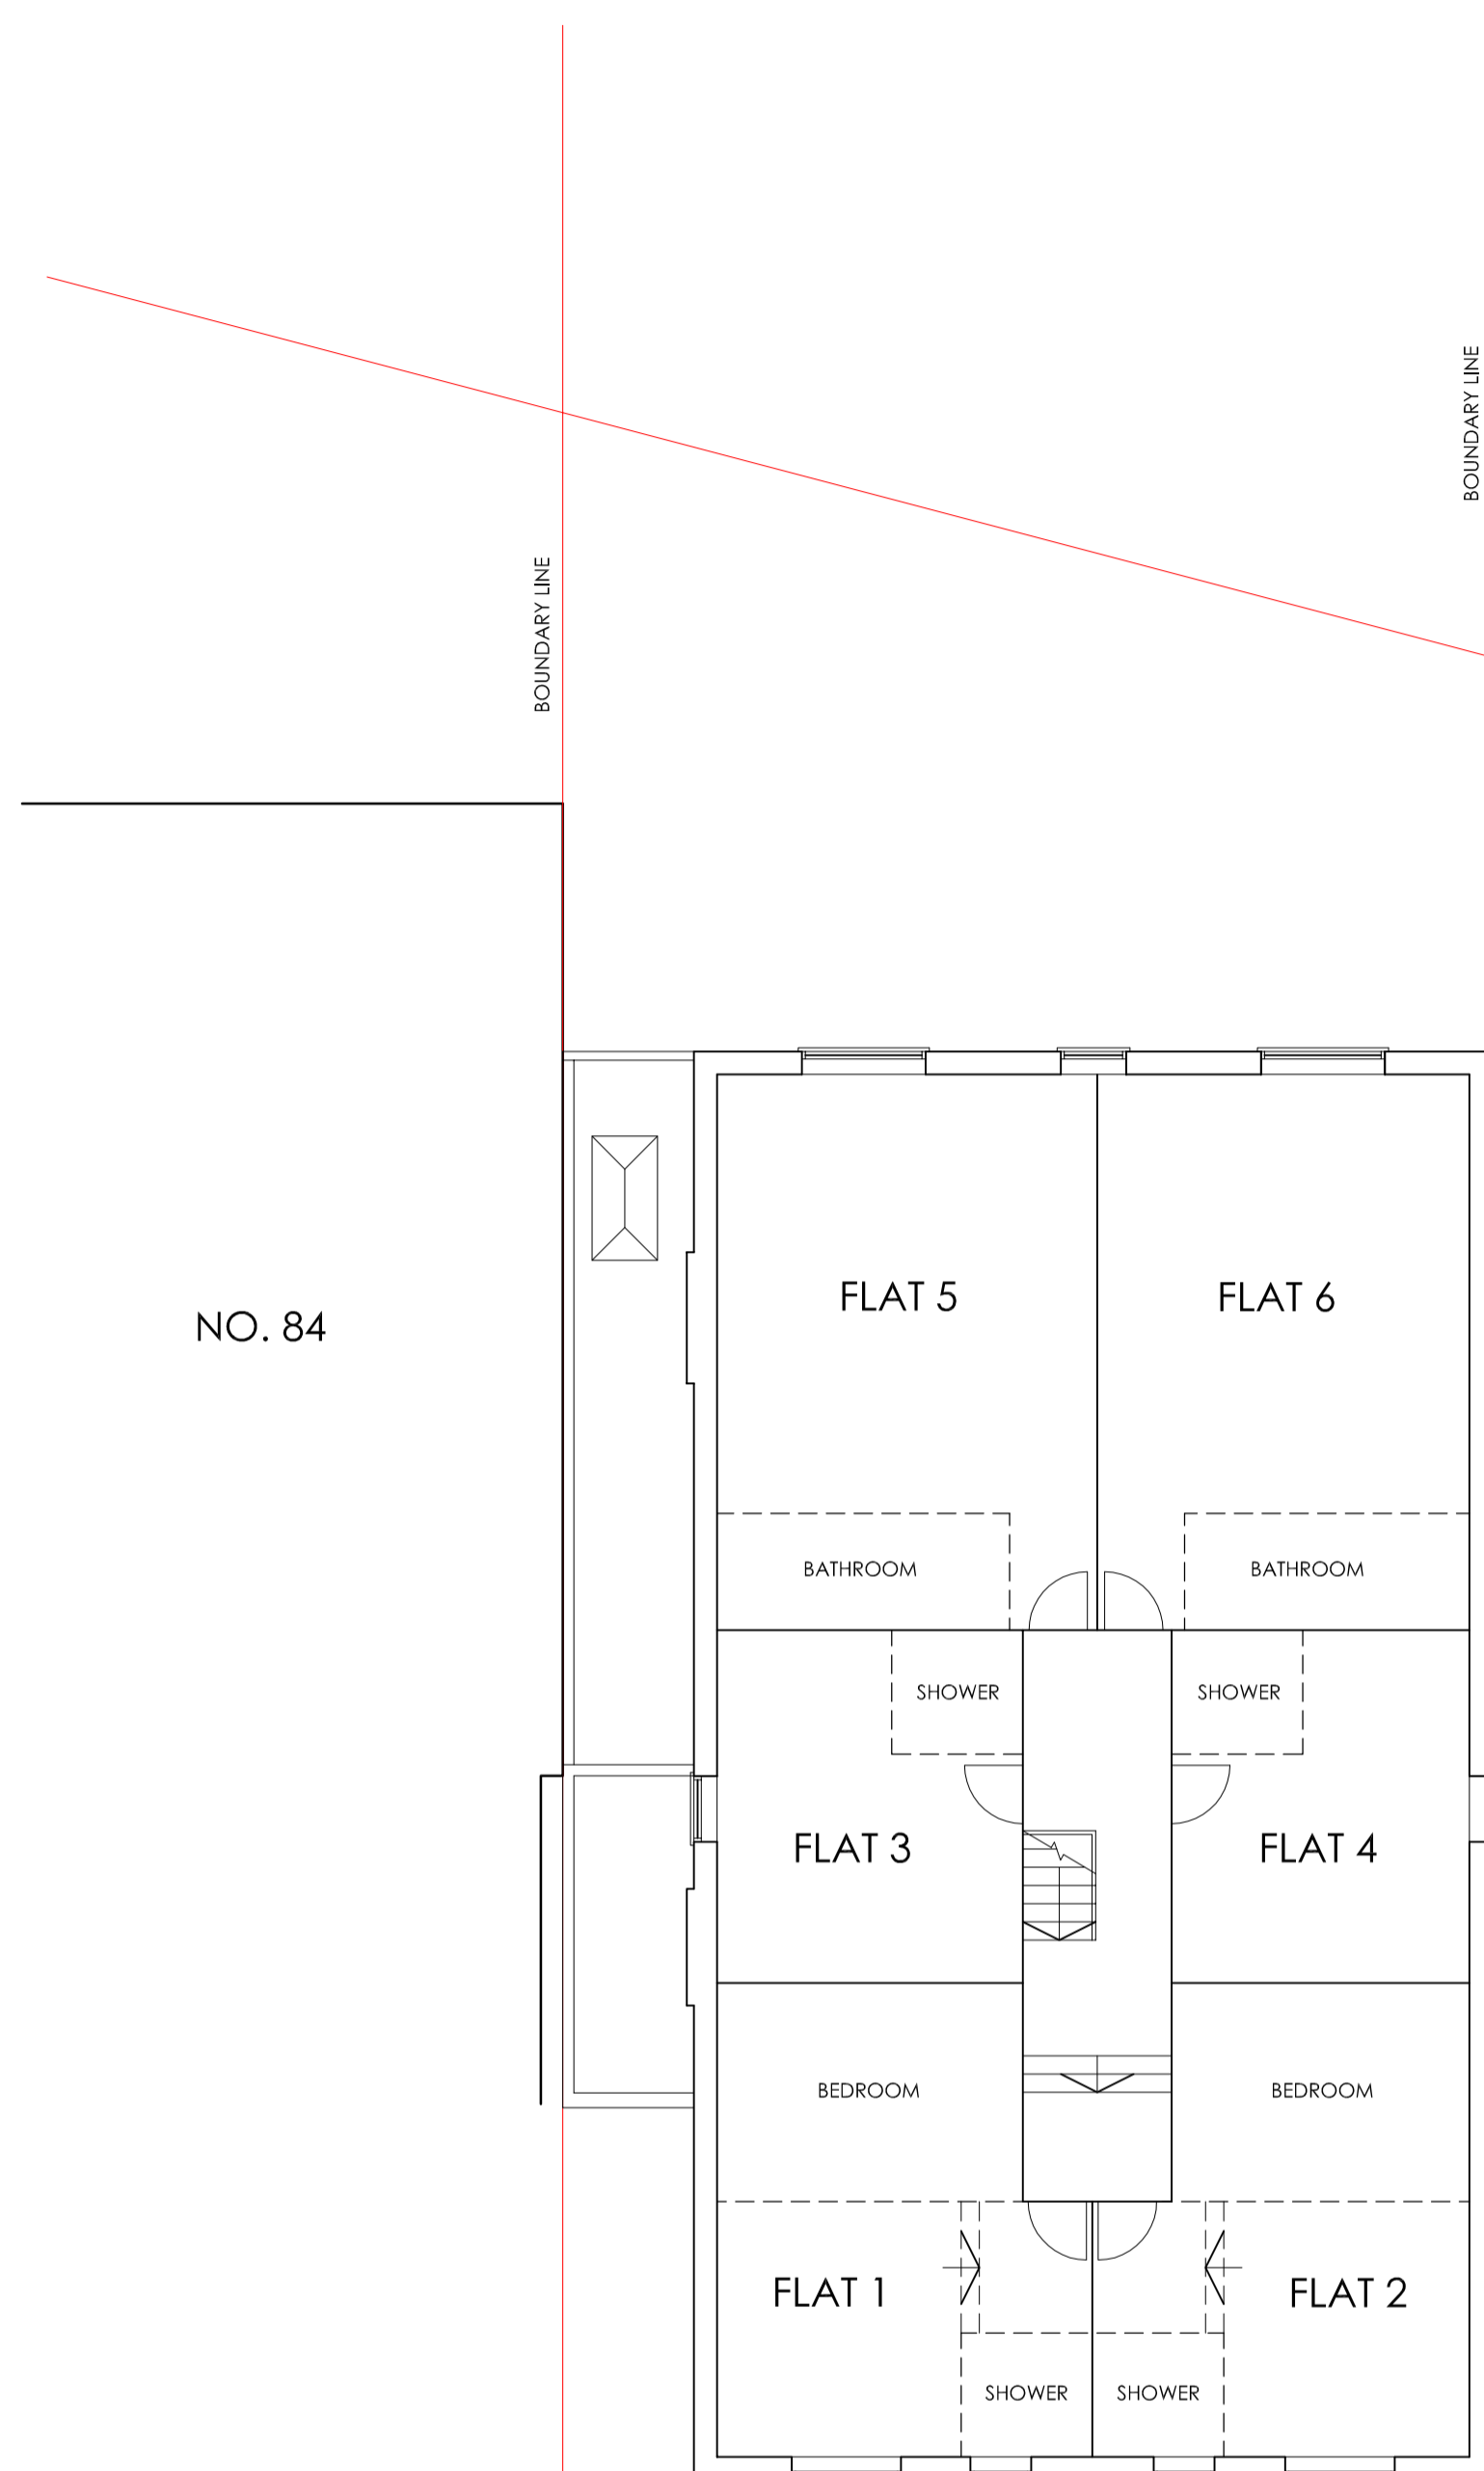



INTERIOR NOT SURVEYED,
LAYOUT APPROXIMATE.
LOCATION OF SIDE WINDOWS
APPROXIMATED.

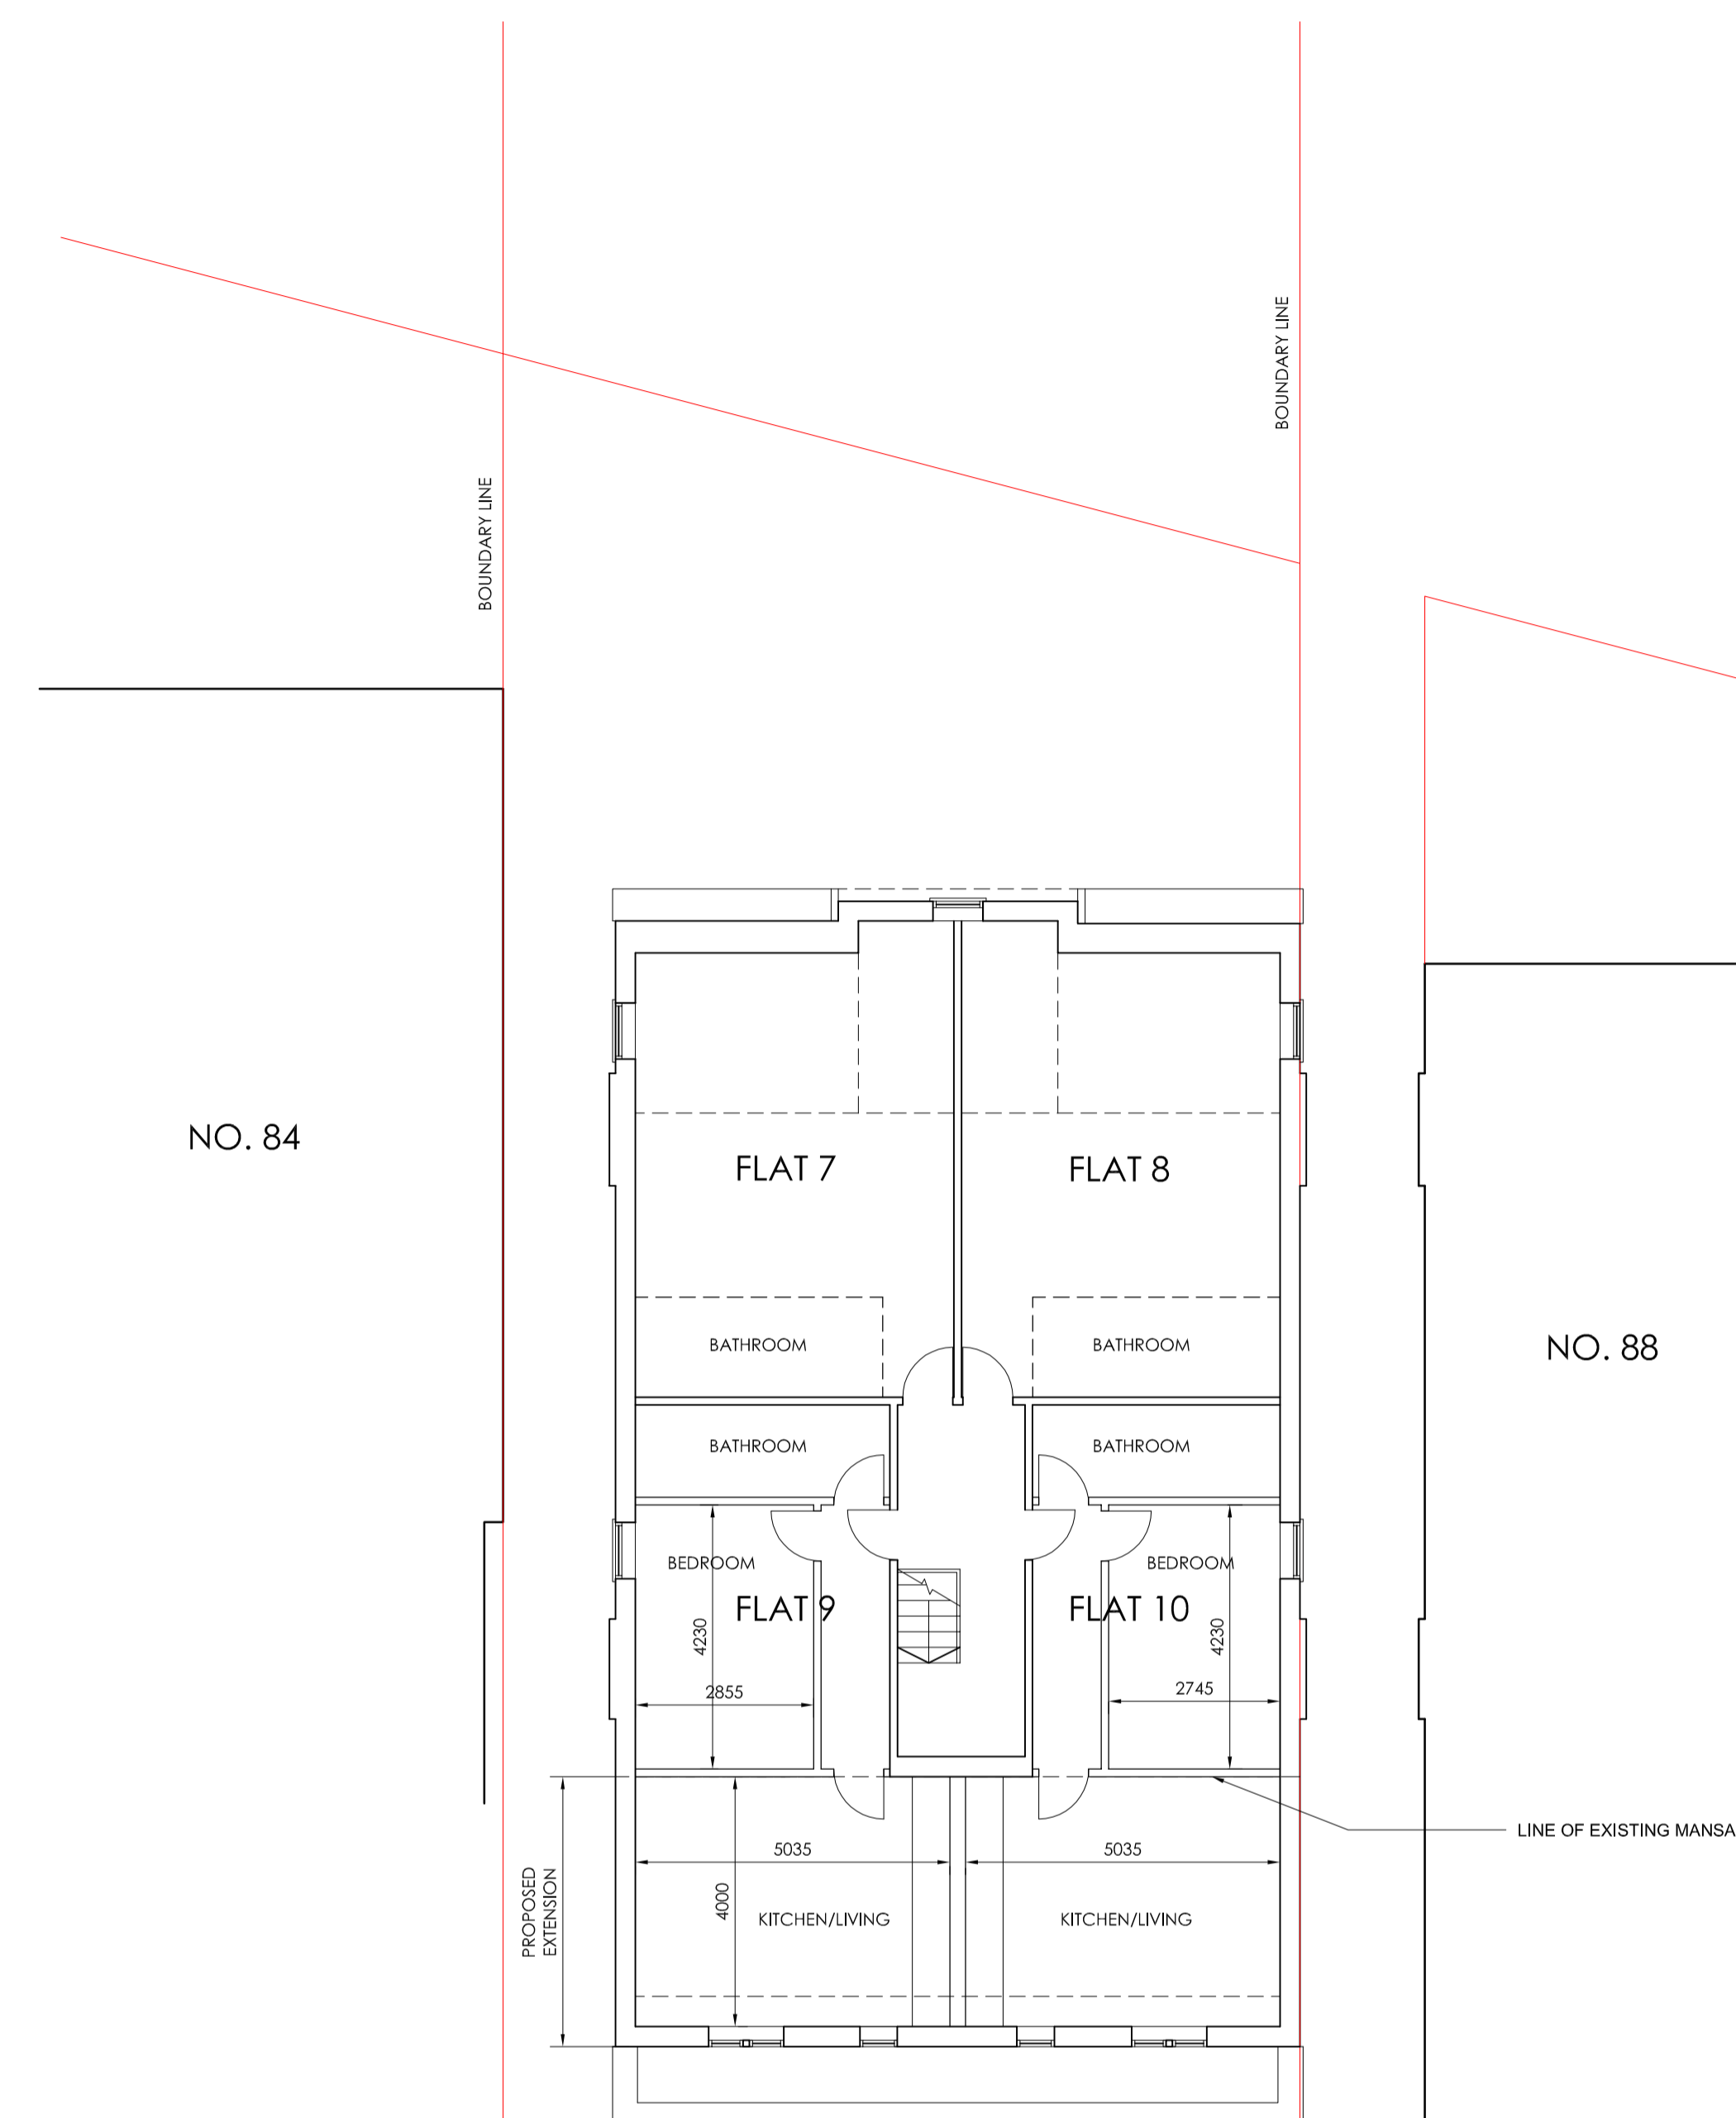


EXISTING FIRST FLOOR PLAN

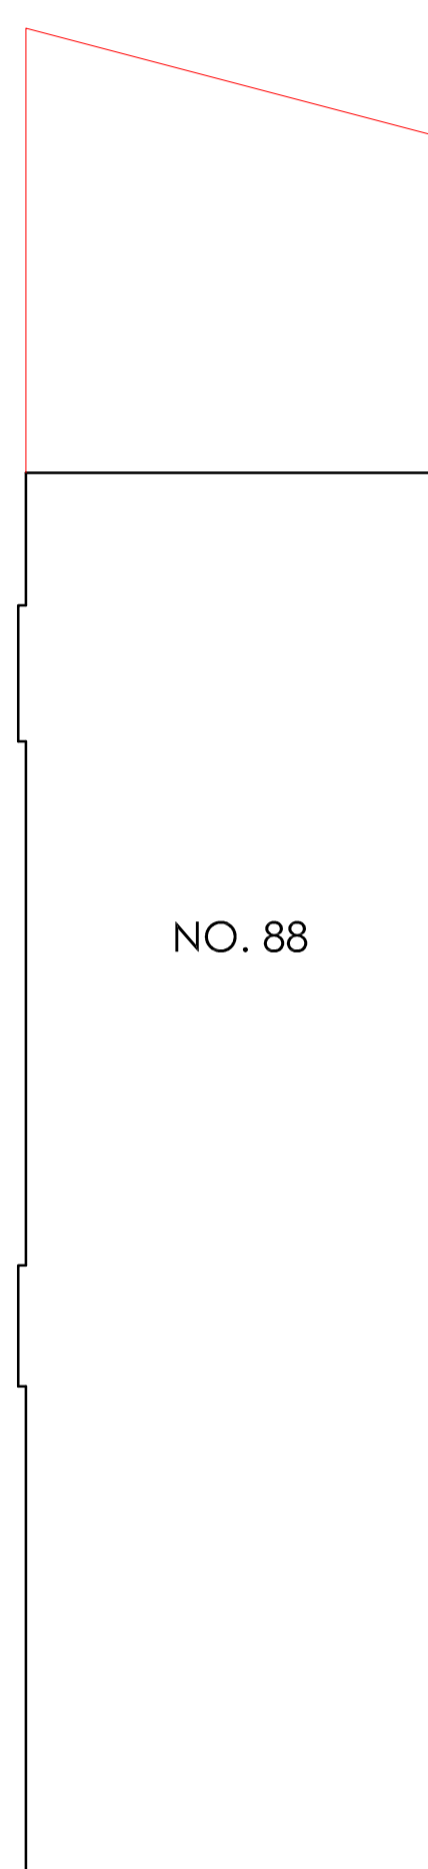

PROPOSED SECOND FLOOR PLAN

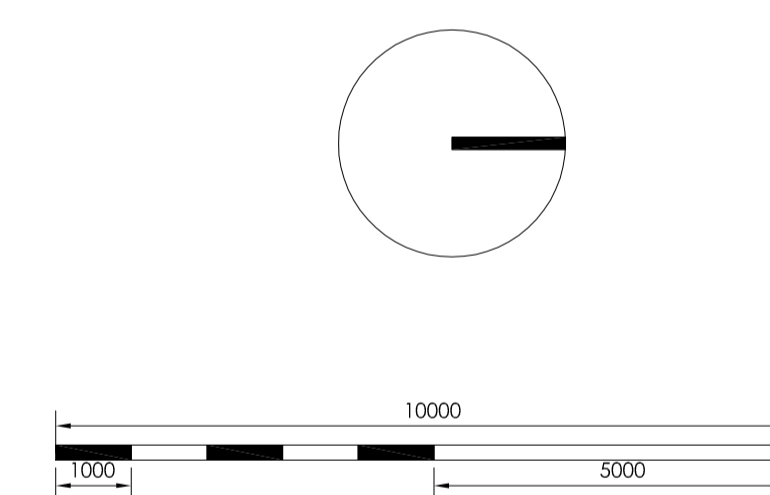

REV	DATE	DESCRIPTION
86 WEST END LANE LONDON NW6 2LX		
PROPOSED FIRST & SECOND FLOOR PLANS		
DRW NO. P20		
SH	APR 14	SCALE 1:100 @ A1
		
annette peters design architecture & interior design 12 The Apprentice Shop Watermill Way, London SW19 2RD T: 020 84171111 F: 020 8417 1222 E: info@annettepetersdesign.co.uk		