










DATUM 8.00m
SIDE / NORTH EAST ELEVATION

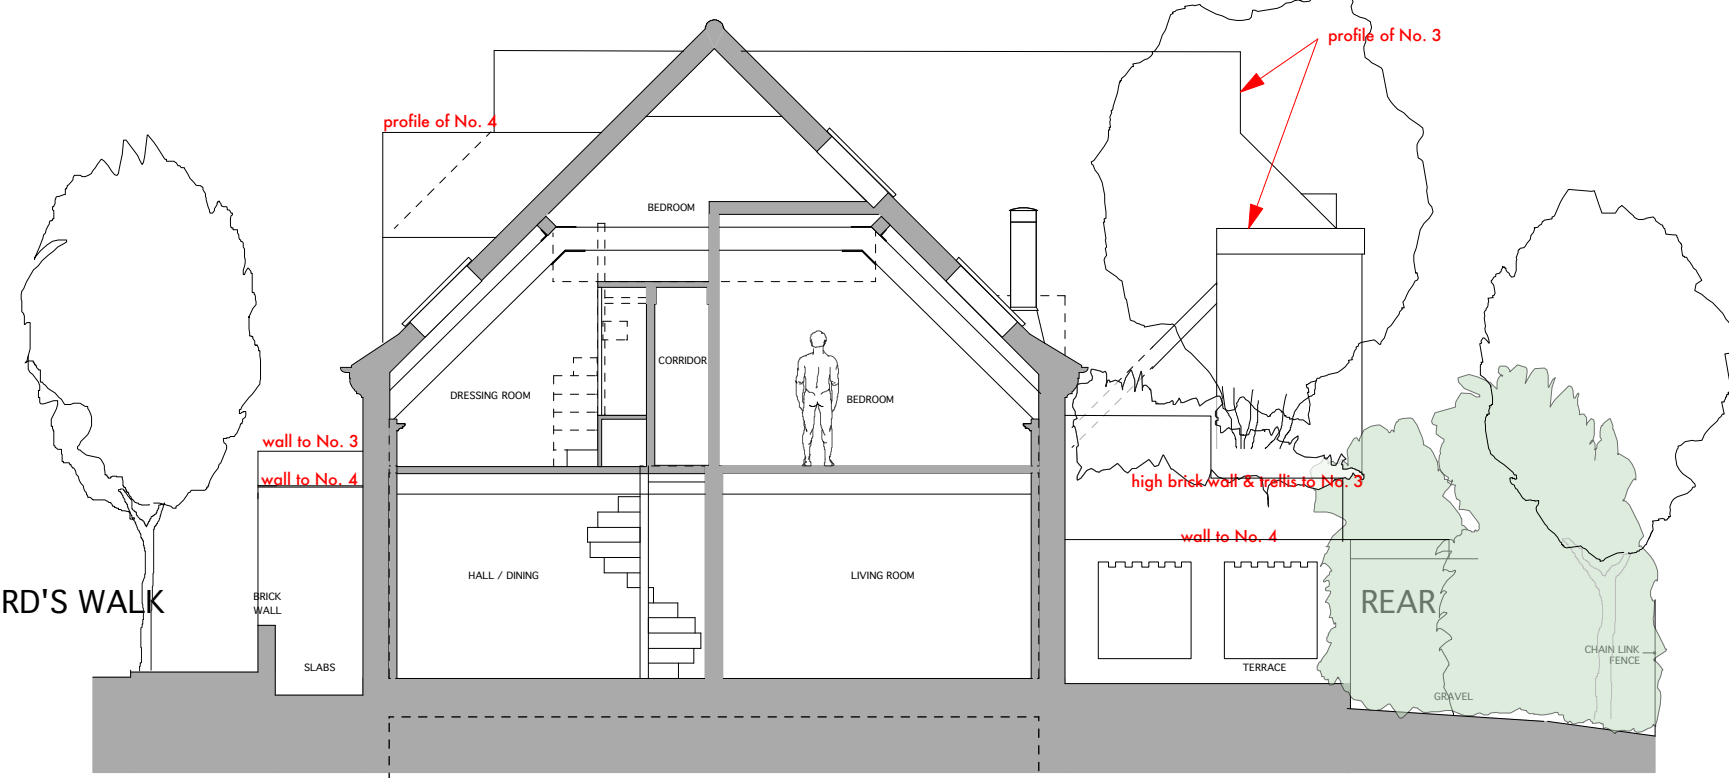

DATUM 8.00m
SECTION B

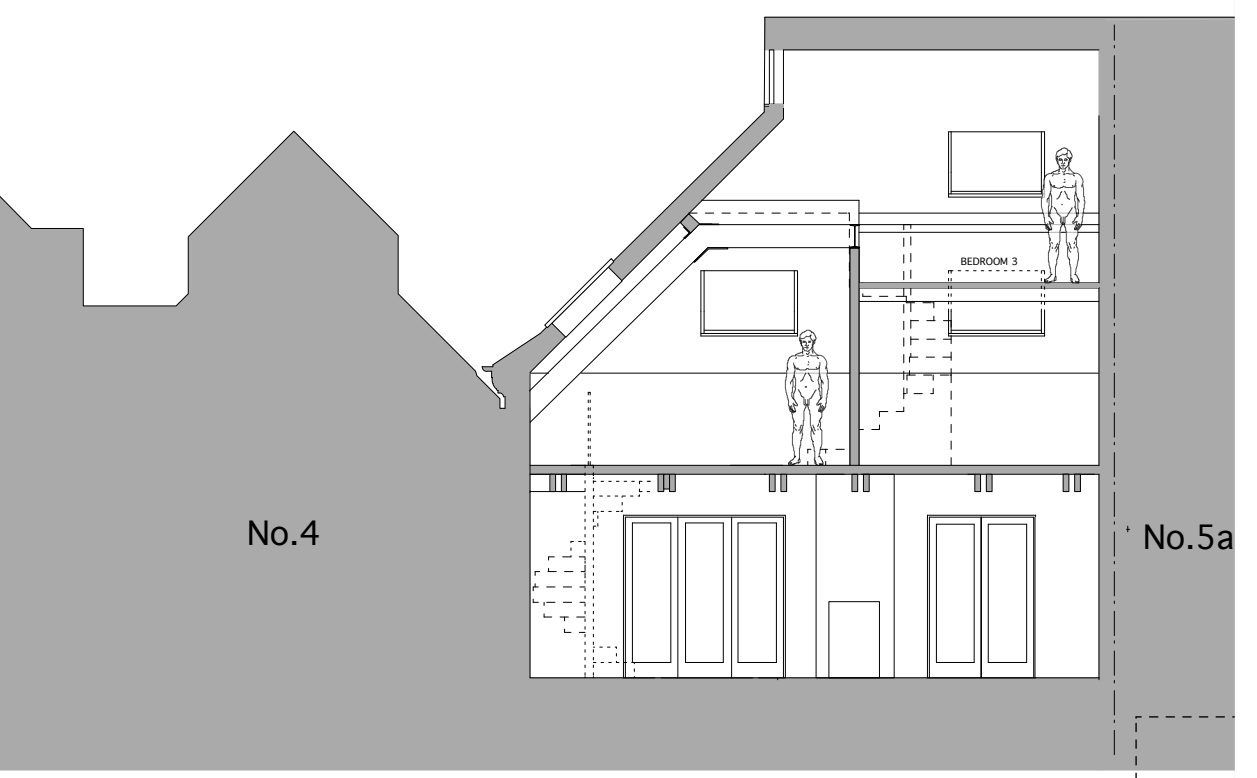

DATUM 8.00m
SECTION A

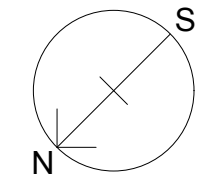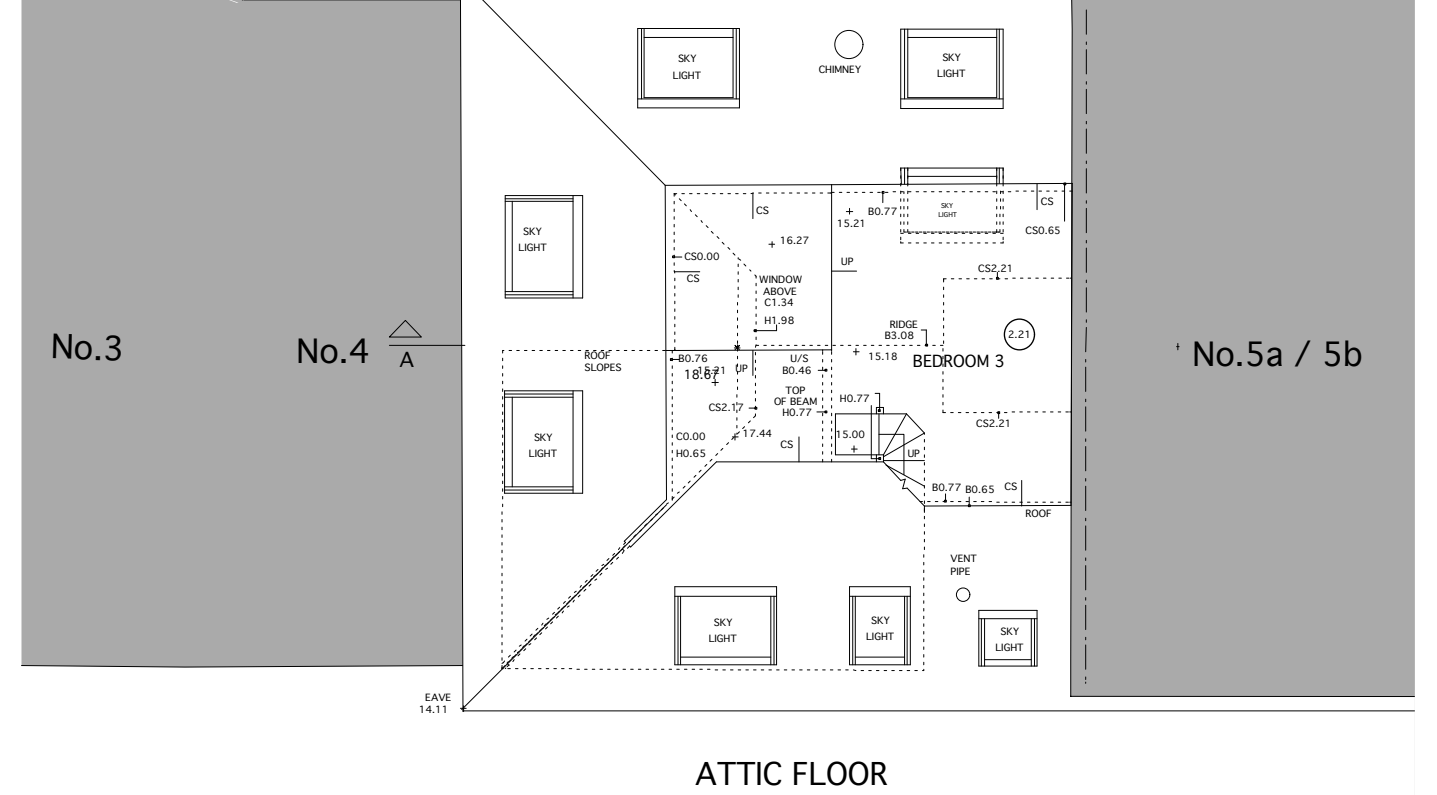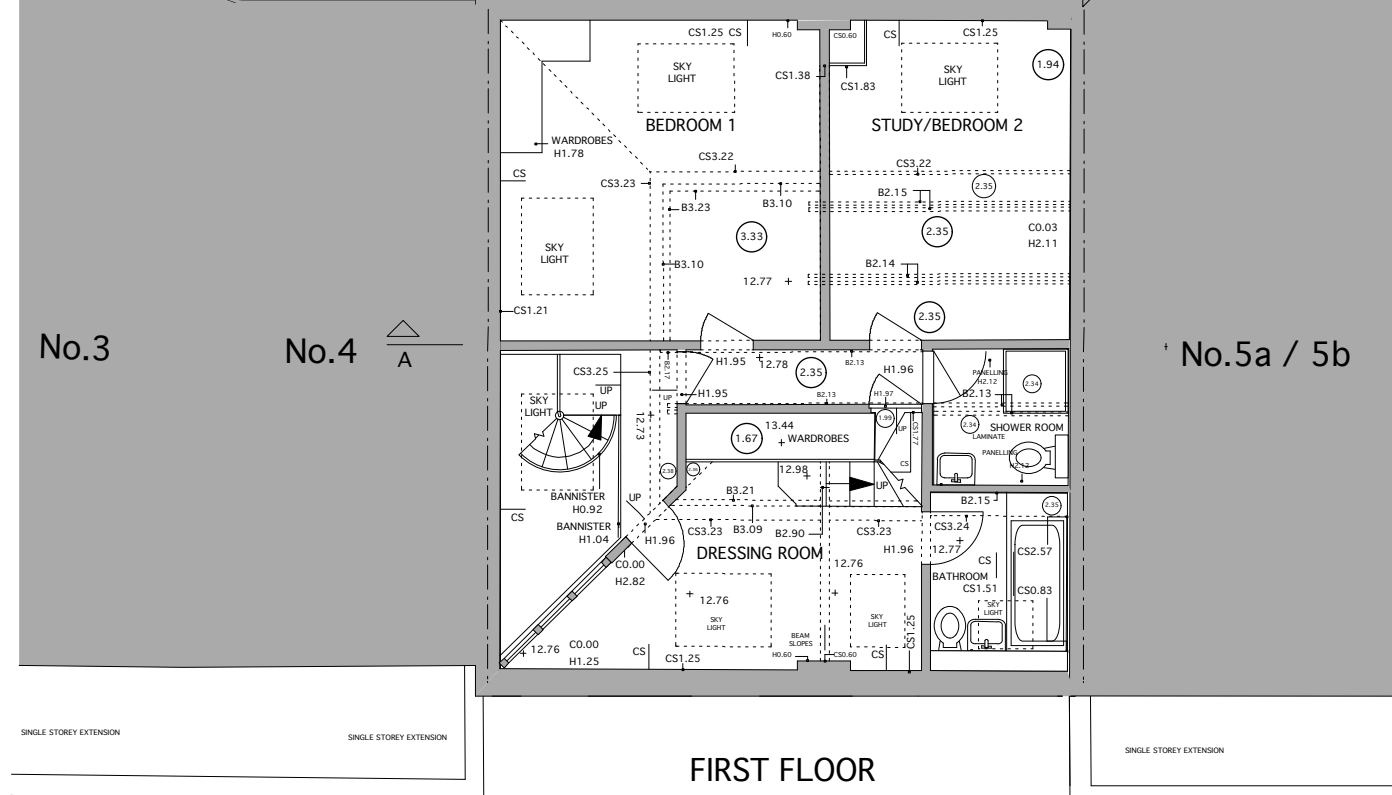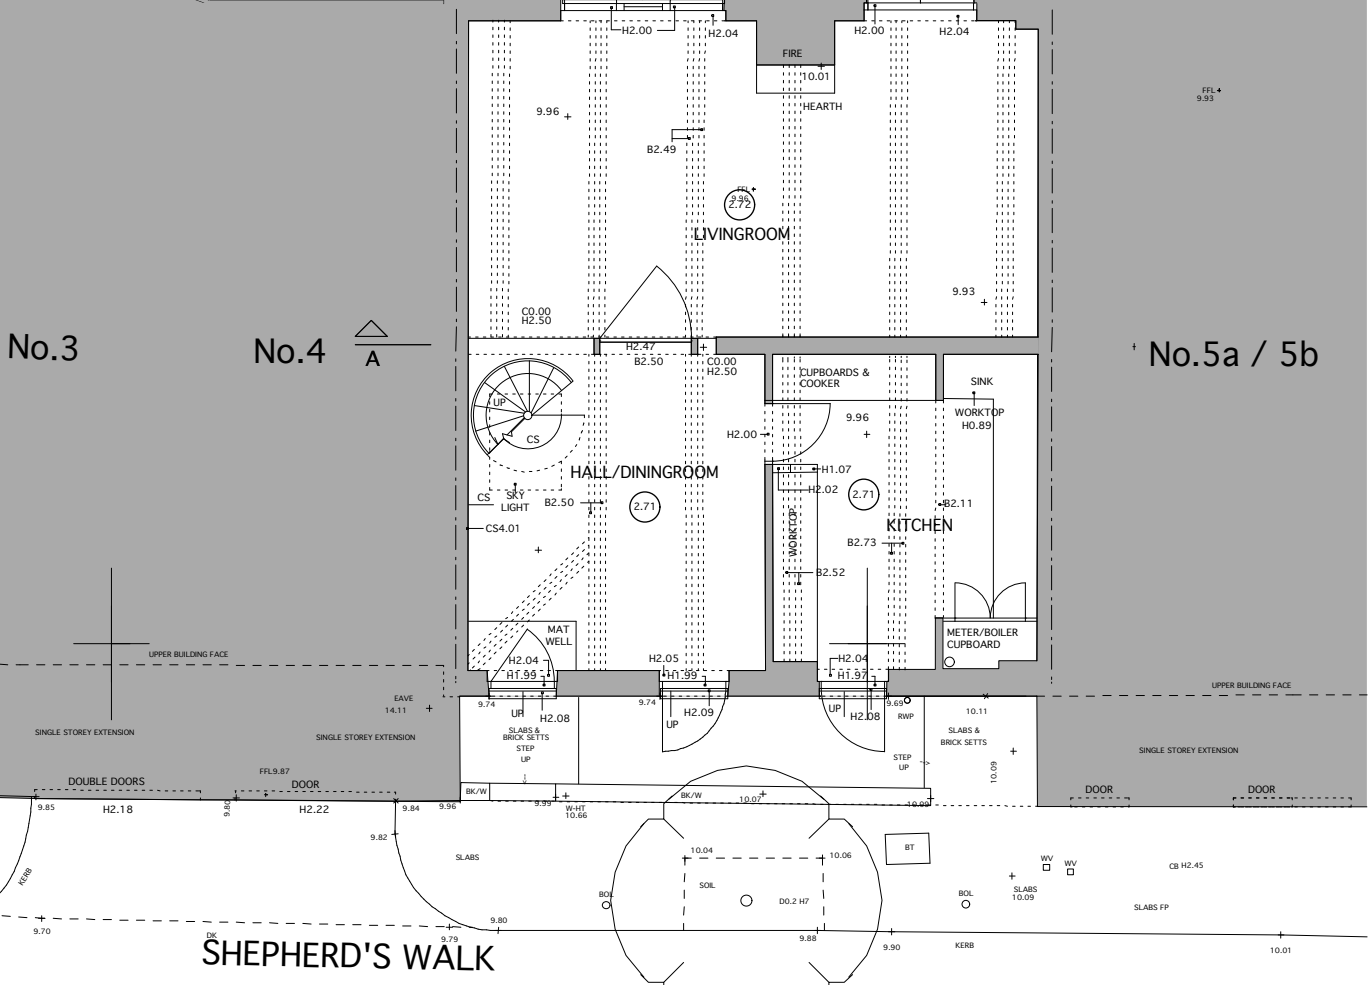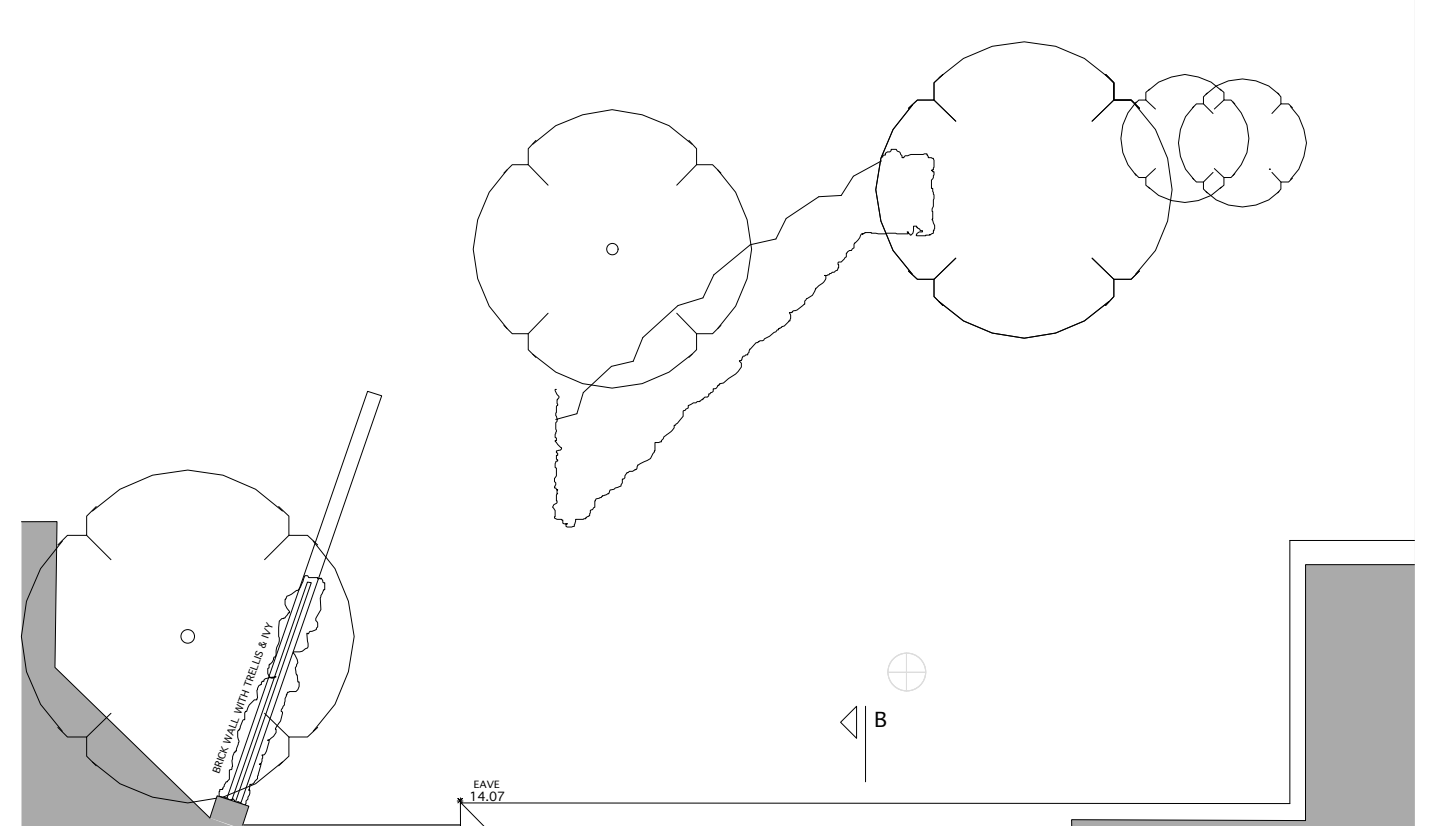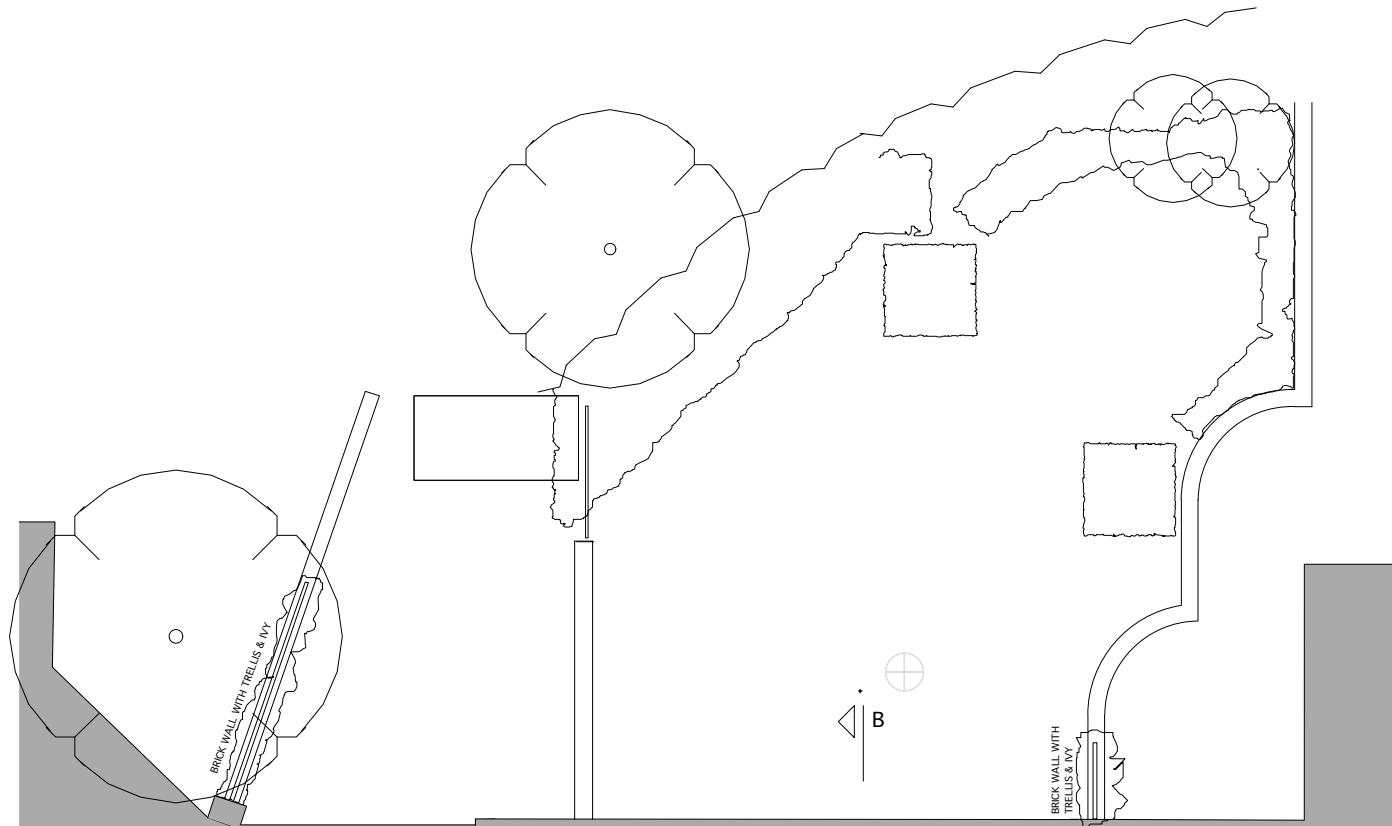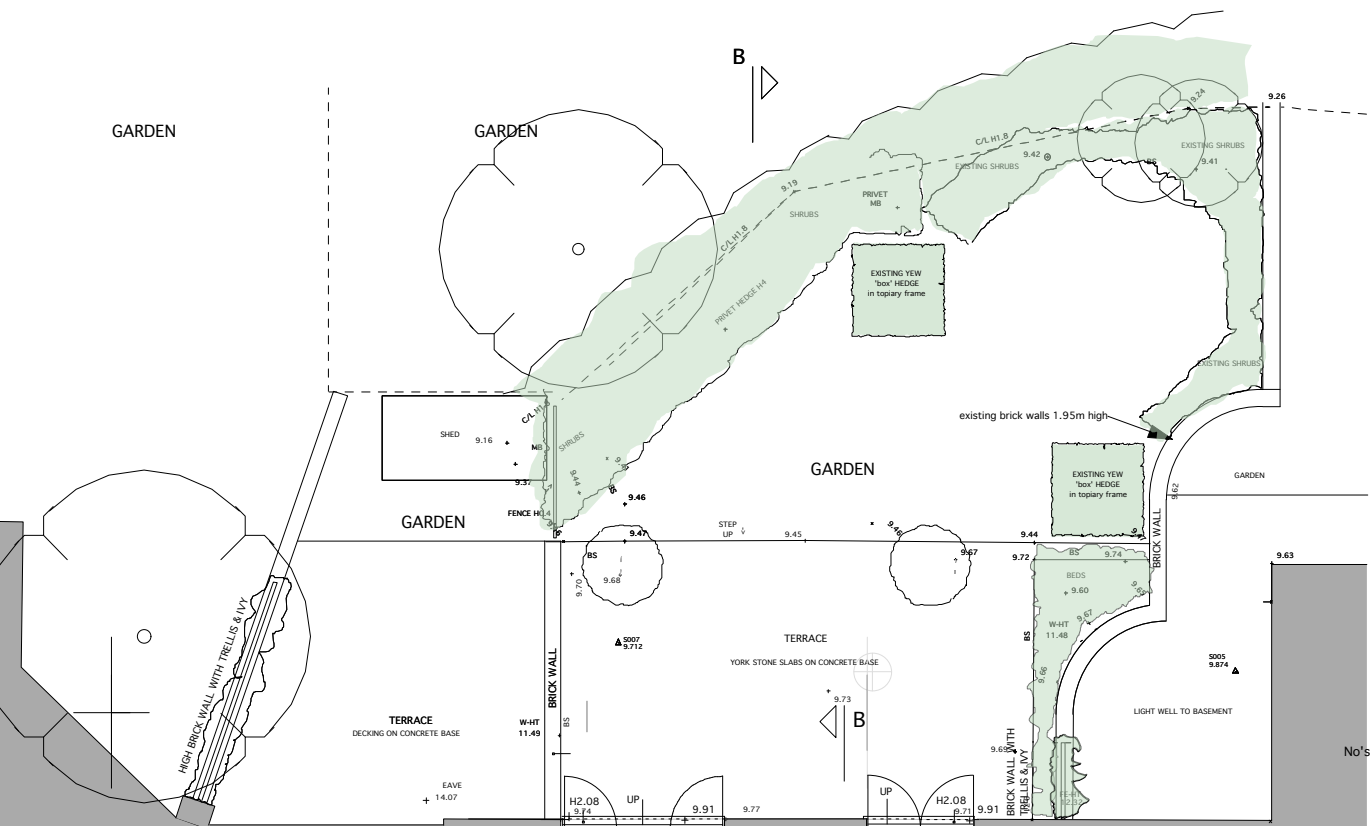

A D Horner Limited
Land and Measured Building Surveyors
11 Bridge Street
Purton
Worcestershire
WR10 1AL
Telephone: 01386 555486
Fax: 01386 555247
E-mail: enquiries@adhorner.co.uk

Gavin Charlton Brown
Dipl. Arch. Dist. (Hons)

4a Shepherd's Walk, NW3 5UE
Existing plans & sections
AP/03nb

Sutton Orchard, Cookham, Berkshire SL6 9RD
M 07850832934 E gavin.charltonbrown@btinternet.com

Scale 1:100 @ A2
This drawing is copyright