
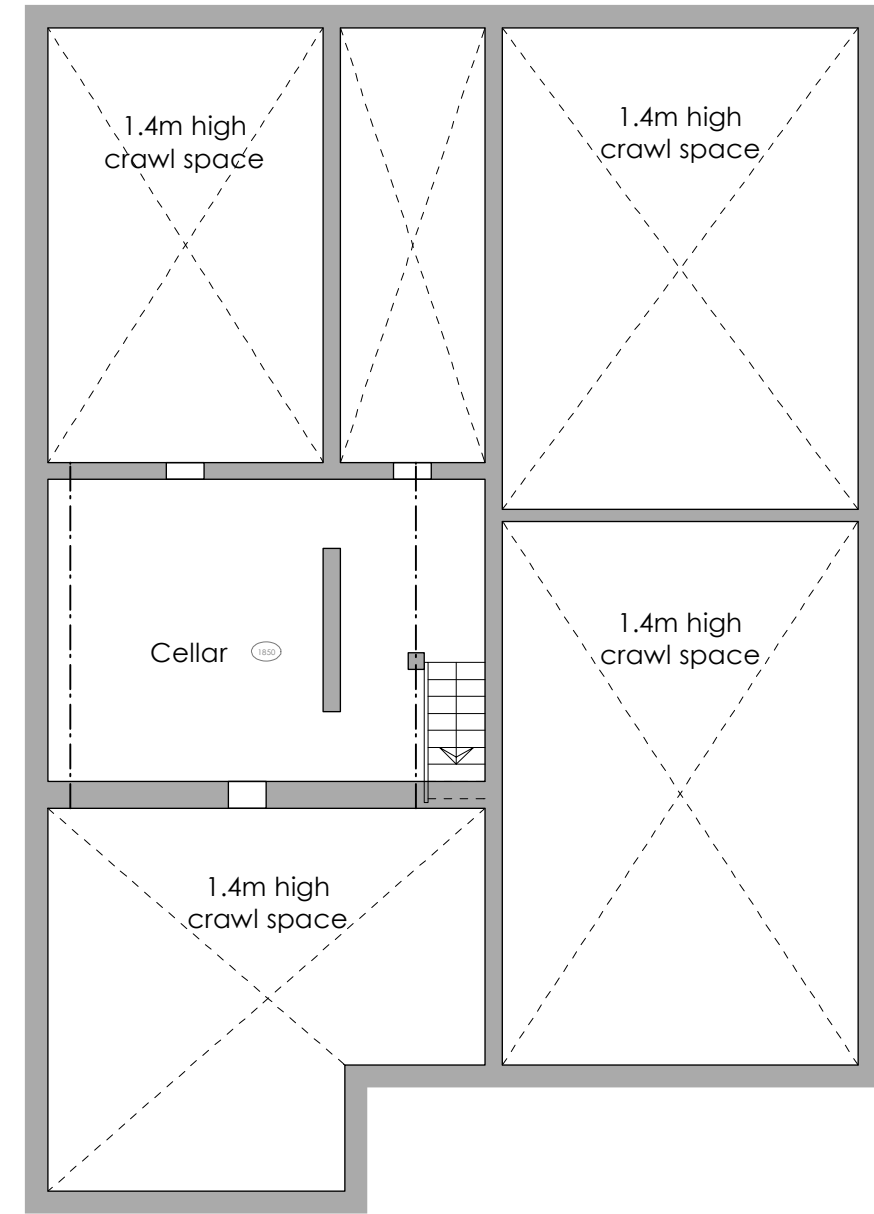
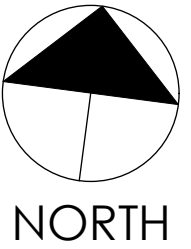


**1**  
Existing Ground Floor Plan  
P-010  
scale 1:100 @ A3

 

**2**  
Existing Cellar Plan  
P-010  
scale 1:100 @ A3

# PLANNING


<b>healycornelius</b> <small>INTERIORS ARCHITECTURE TECHNOLOGY</small> No. 5 St. John's Lane London EC1M 4BH T 020 7404 7771 F 020 7404 7772 www.healycornelius.com info@healycornelius.com <small>Terms &amp; Conditions apply. Registered in England &amp; Wales No. 5261828</small>		Drawing Title: <b>Existing Ground Floor &amp; Cellar Plan</b>		
Client: <b>Van Der Valk &amp; de Bona</b>		Scale: <b>1:100 @ A3</b>	Date: <b>13 Mar. 2014</b>	Drawn: <b>MOK</b>
Job Title: <b>Flat 1, No. 85 Greencroft Gardens, London NW6 3LJ</b>		Drawing Number: <b>13-499-P-010</b>		Rev: <b>A</b>



**1**  
P-020  
**Existing Rear Elevation**  
scale 1:100 @ A3

# PLANNING

<b>healycornelius</b> <small>INTERIORS ARCHITECTURE TECHNOLOGY</small> No. 5 St. John's Lane London EC1M 4BH T 020 7404 7771 F 020 7404 7772 www.healycornelius.com info@healycornelius.com <small>Terms &amp; Conditions apply. Registered in England &amp; Wales No. 5261828</small>	Drawing Title: <b>Existing Rear Elevation</b>			
	Client: <b>Van Der Valk &amp; de Bona</b>	Scale: <b>1:100 @ A3</b>	Date: <b>13 Mar. 2014</b>	Drawn: <b>MOK</b>
	Job Title: <b>Flat 1, No. 85 Greencroft Gardens, London NW6 3LJ</b>	Drawing Number: <b>13-499-P-020</b>		Rev: <b>A</b>

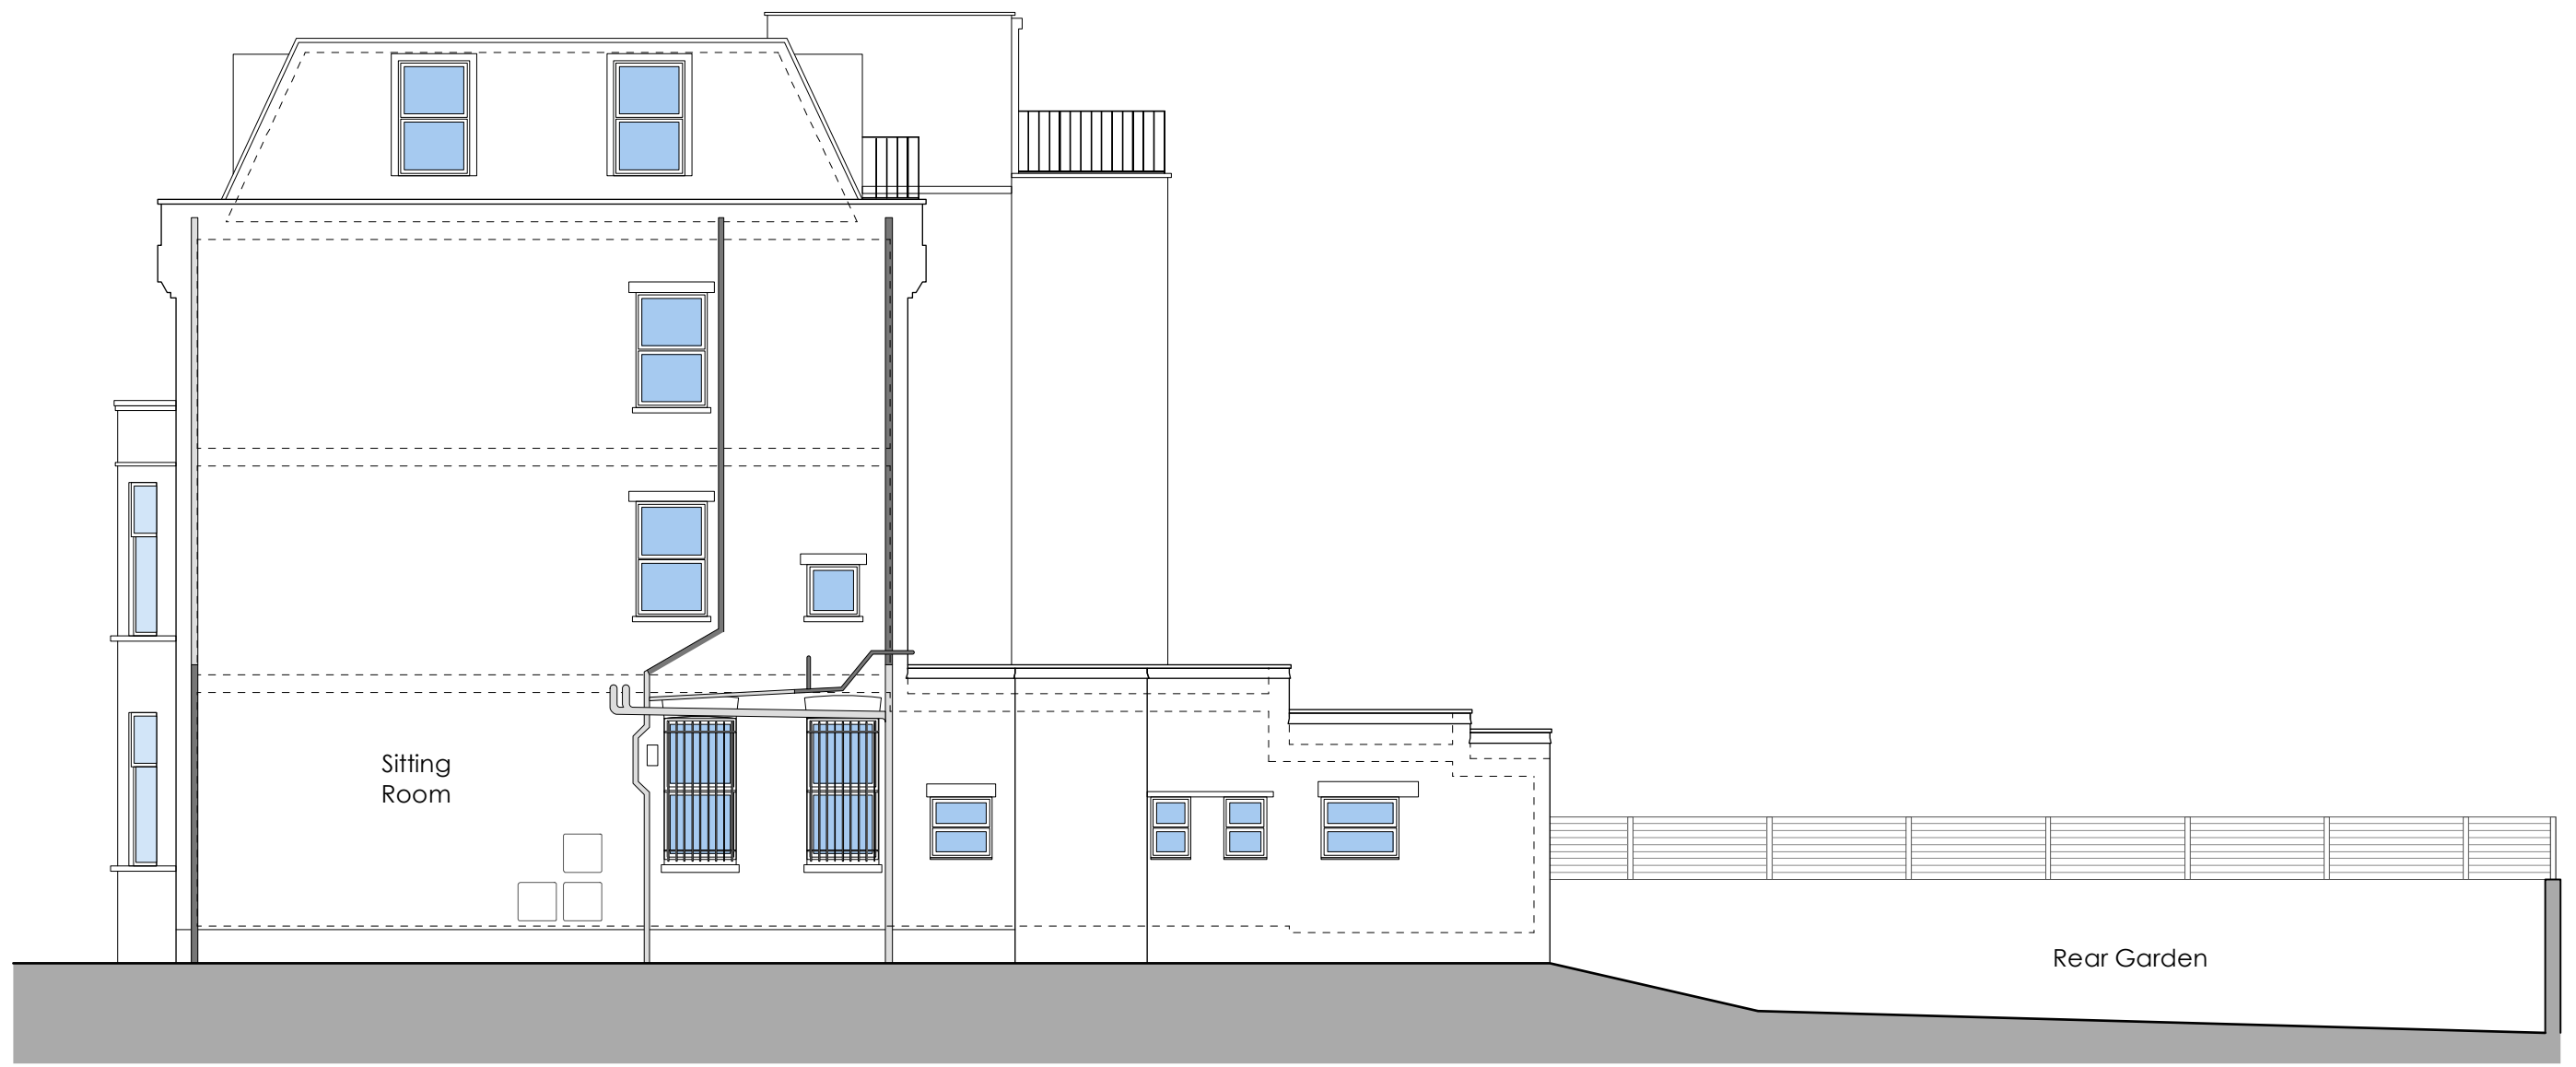

1 Existing Side (West) Elevation  
 P-021 scale 1:100 @ A3



# PLANNING


<b>healycornelius</b> No. 5 St. John's Lane London EC1M 4BH T 020 7404 7771 F 020 7404 7772 <small>INTERIORS ARCHITECTURE TECHNOLOGY www.healycornelius.com info@healycornelius.com</small> <small>Terms &amp; Conditions apply. Registered in England &amp; Wales No. 5261828</small>		Drawing Title: <b>Existing Side (West) Elevation</b>		
Client: <b>Van Der Valk &amp; de Bona</b>		Scale: <b>1:100 @ A3</b>	Date: <b>31 Mar. 2014</b>	Drawn: <b>MOK</b>
Job Title: <b>Flat 1, No. 85 Greencroft Gardens, London NW6 3LJ</b>		Drawing Number: <b>13-499-P-021</b>		Rev: <b>A</b>



**1** Existing Front Elevation  
P-022 scale 1:100 @ A4

# PLANNING

 <p><b>healycornelius</b> INTERIORS ARCHITECTURE TECHNOLOGY</p>	<p>No. 5 St. John's Lane London EC1M 4BH T 020 7404 7771 F 020 7404 7772 www.healycornelius.com info@healycornelius.com <small>Terms &amp; Conditions apply. Registered in England &amp; Wales No. 5261828</small></p> 	<p>Drawing Title: <b>Existing Front Elevation</b></p>		
		<p>Client: <b>Van Der Valk &amp; de Bona</b></p>	<p>Scale: <b>1:100 @ A4</b></p>	<p>Date: <b>07 Apr. 2014</b></p>
<p>Job Title: <b>Flat 1, No. 85 Greencroft Gardens, London NW6 3LJ</b></p>		<p>Drawing Number: <b>13-499-P-022</b></p>		<p>Rev: <b>-</b></p>

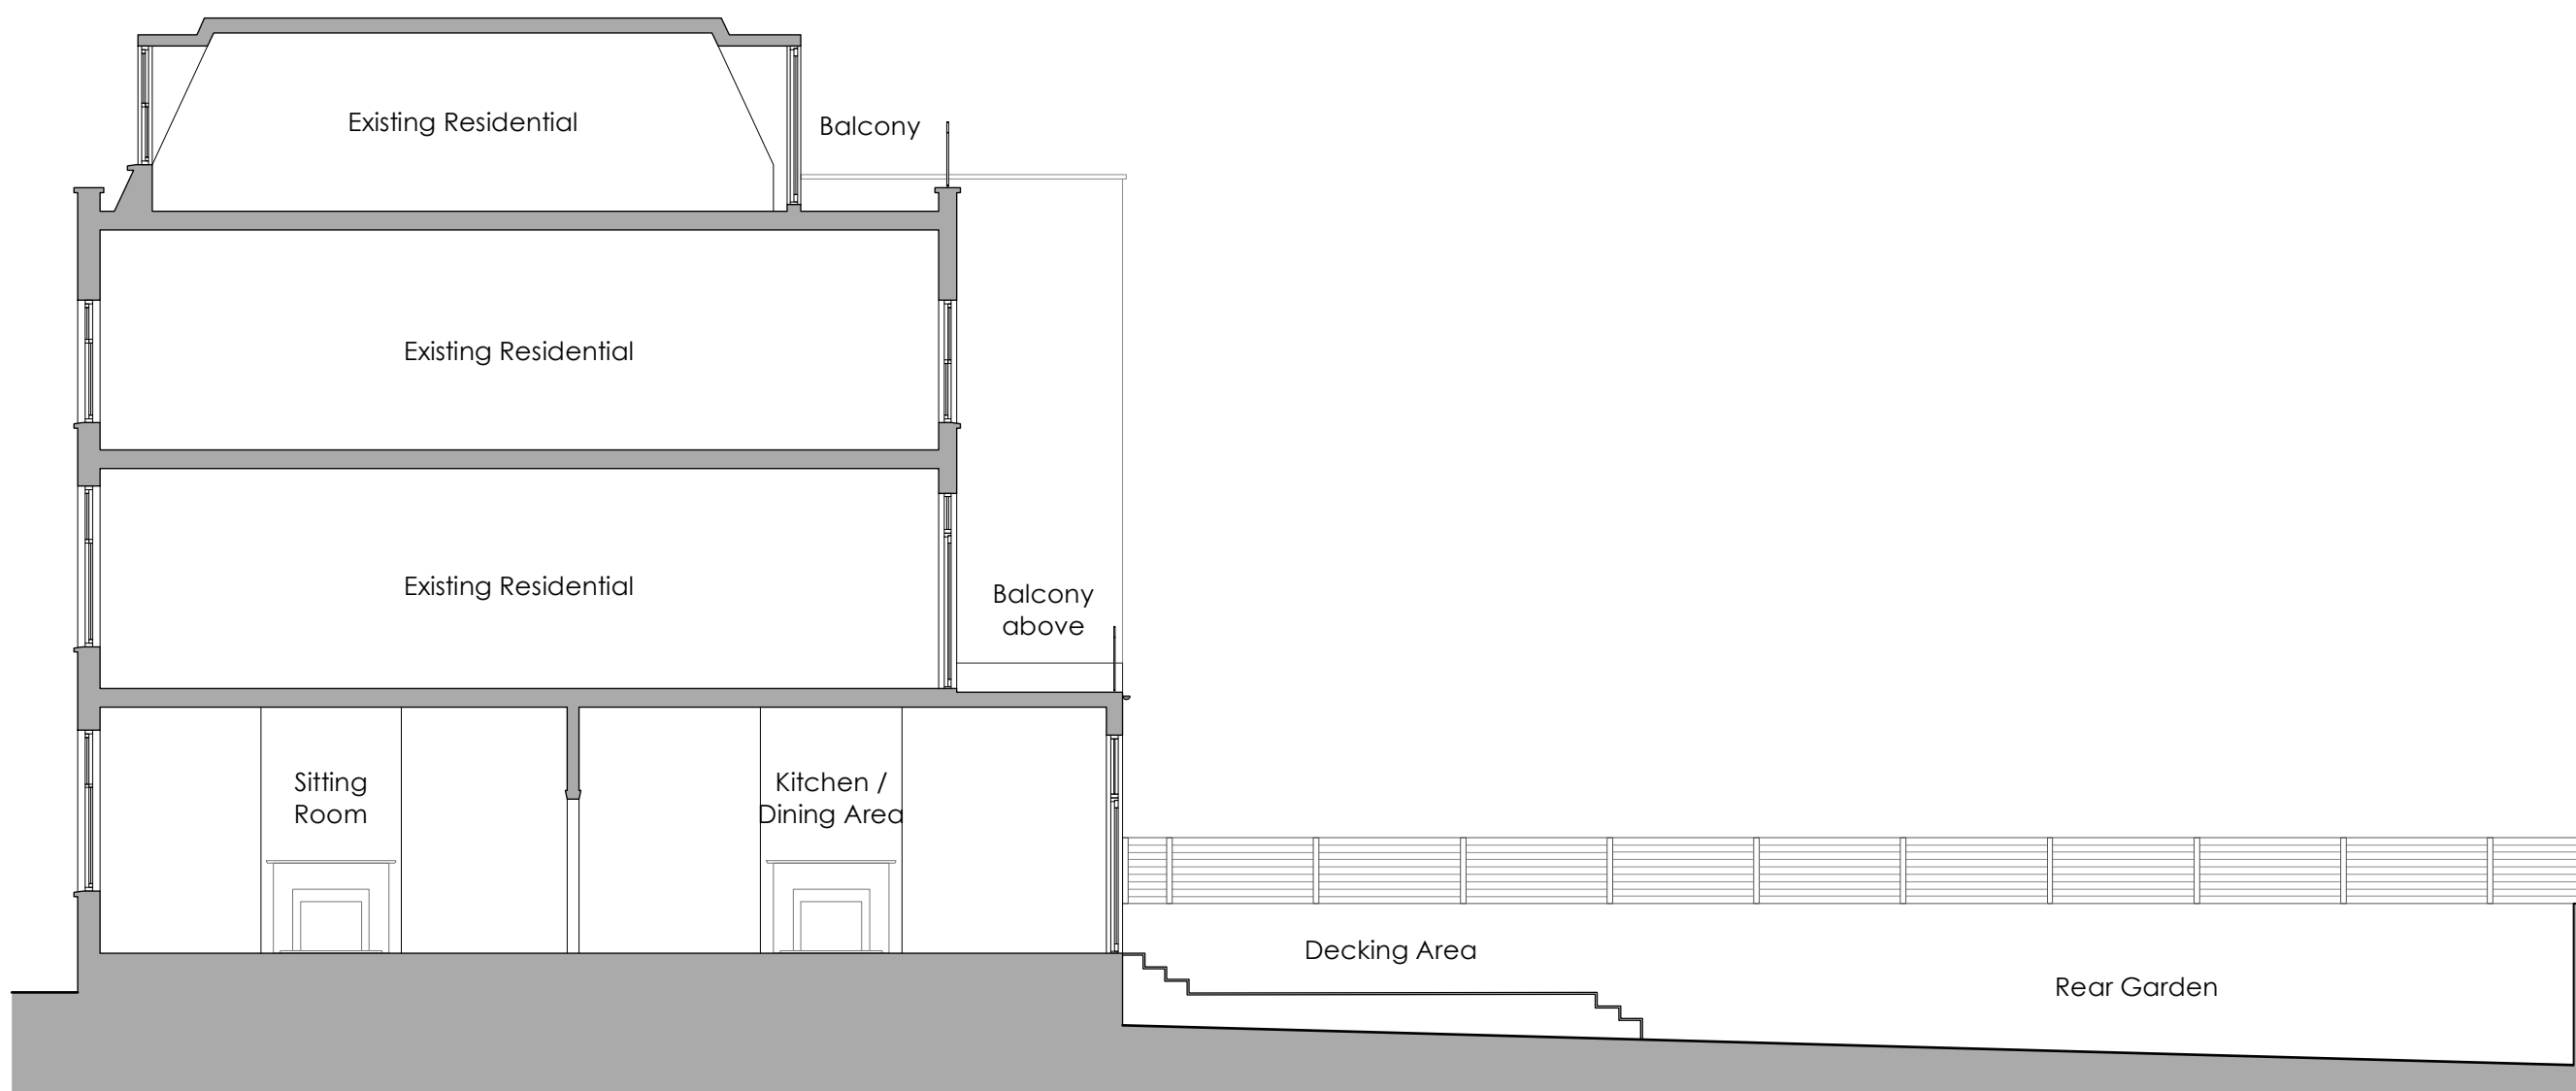

1 Existing Longitudinal Section  
P-030 scale 1:100 @ A3

# PLANNING

<b>healycornelius</b> <small>INTERIORS ARCHITECTURE TECHNOLOGY</small> No. 5 St. John's Lane London EC1M 4BH T 020 7404 7771 F 020 7404 7772 www.healycornelius.com info@healycornelius.com <small>Terms &amp; Conditions apply. Registered in England &amp; Wales No. 5261828</small>		Drawing Title: <b>Existing Longitudinal Section</b>		
Client: <b>Van Der Valk &amp; de Bona</b>		Scale: <b>1:100 @ A3</b>	Date: <b>31 Mar. 2014</b>	Drawn: <b>MOK</b>
Job Title: <b>Flat 1, No. 85 Greencroft Gardens, London NW6 3LJ</b>		Drawing Number: <b>13-499-P-030</b>		Rev: <b>-</b>