

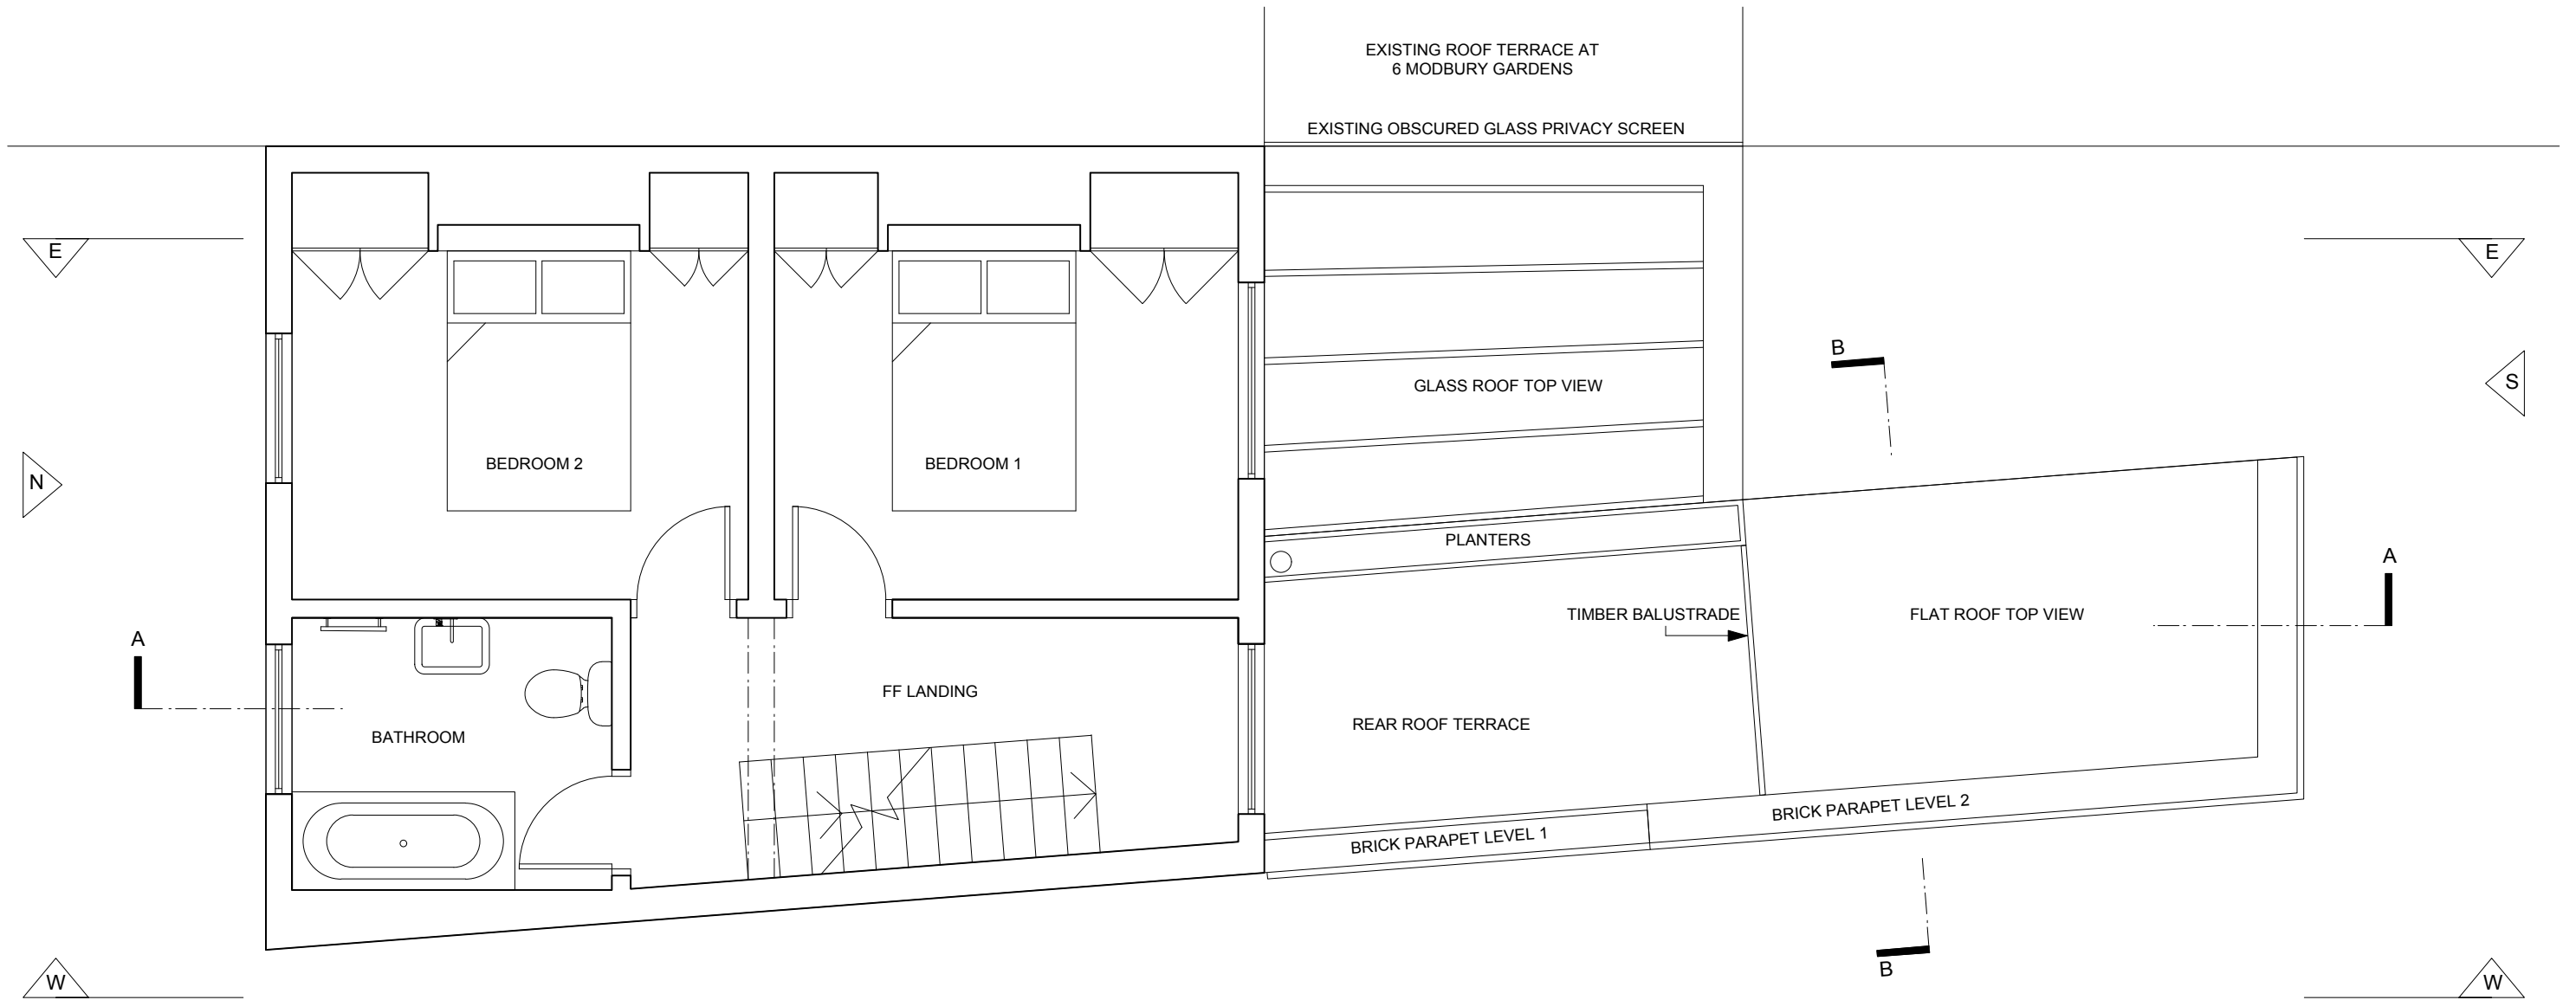


**EXISTING
FIRST FLOOR
1:50**

 

002

EXISTING FIRST FLOOR PLAN

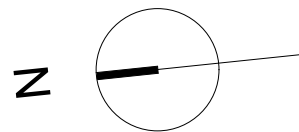

PROJECT ADDRESS. 7 MODBURY GARDENS
LONDON NW5 3QE
PROJECT DESCRIPTION. FIRST FLOOR REAR EXTENSION
DRAWING TITLE. EXISTING FIRST FLOOR PLAN
DRAWN BY. VJ OF VSQUARED DESIGN LTD.

DATE. 14-01-2013
ISSUE A - FOR PLANNING APPROVAL
REVISION N/A
PAPER FORMAT A3
SCALE 1:50

EXISTING FIRST FLOOR

DRAWING NO.
E002

APPLICANT. VENJA JANICJEVIC
7 MODBURY GARDENS
LONDON
NW5 3QE