



PROPOSED SECTION THROUGH LOUVER'S
SCALE: 1:5

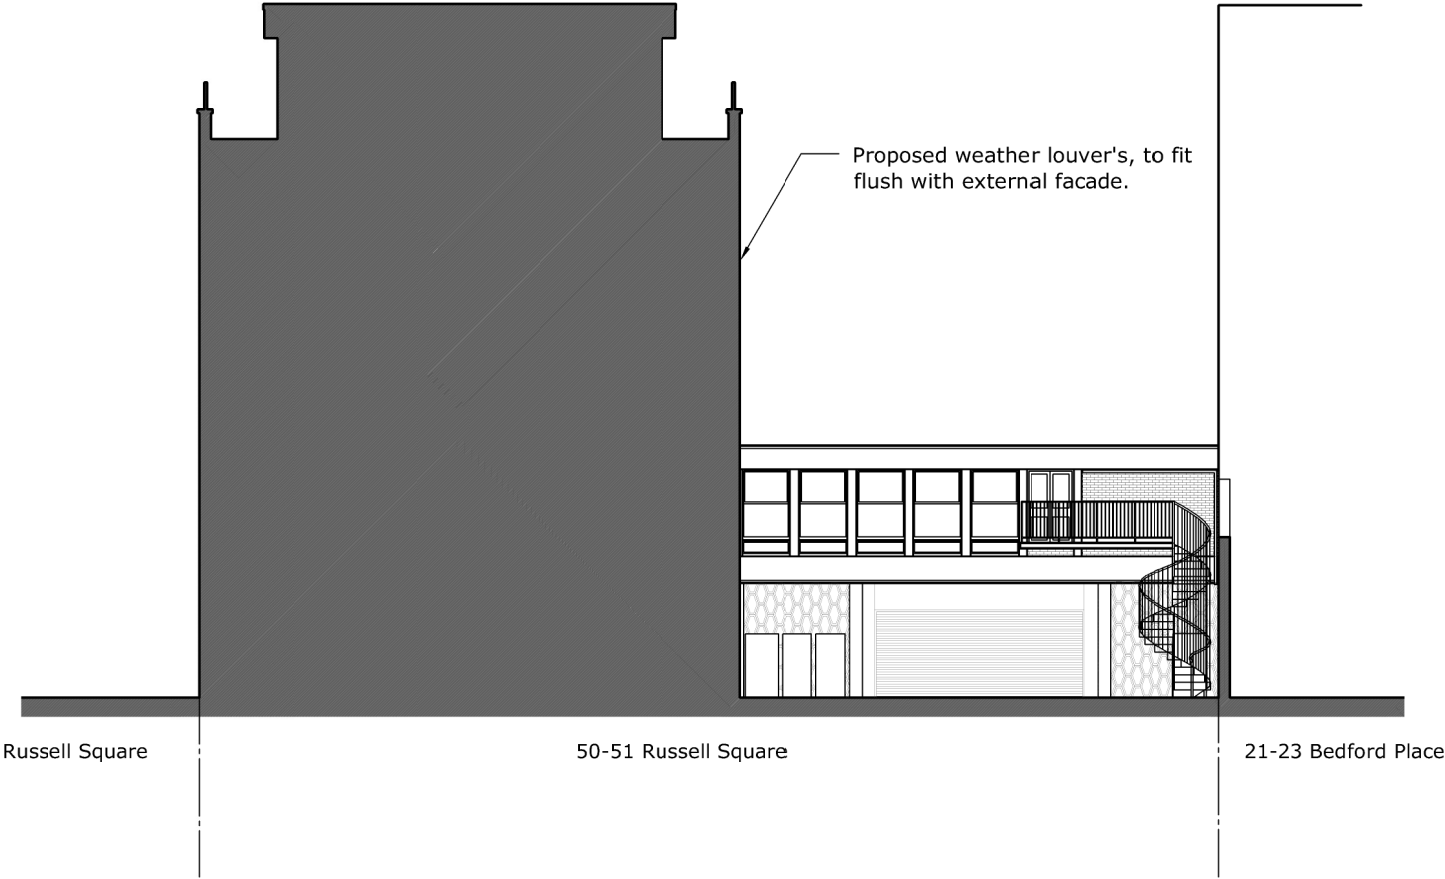

SOUTH-WEST ELEVATION
SCALE: 1:200

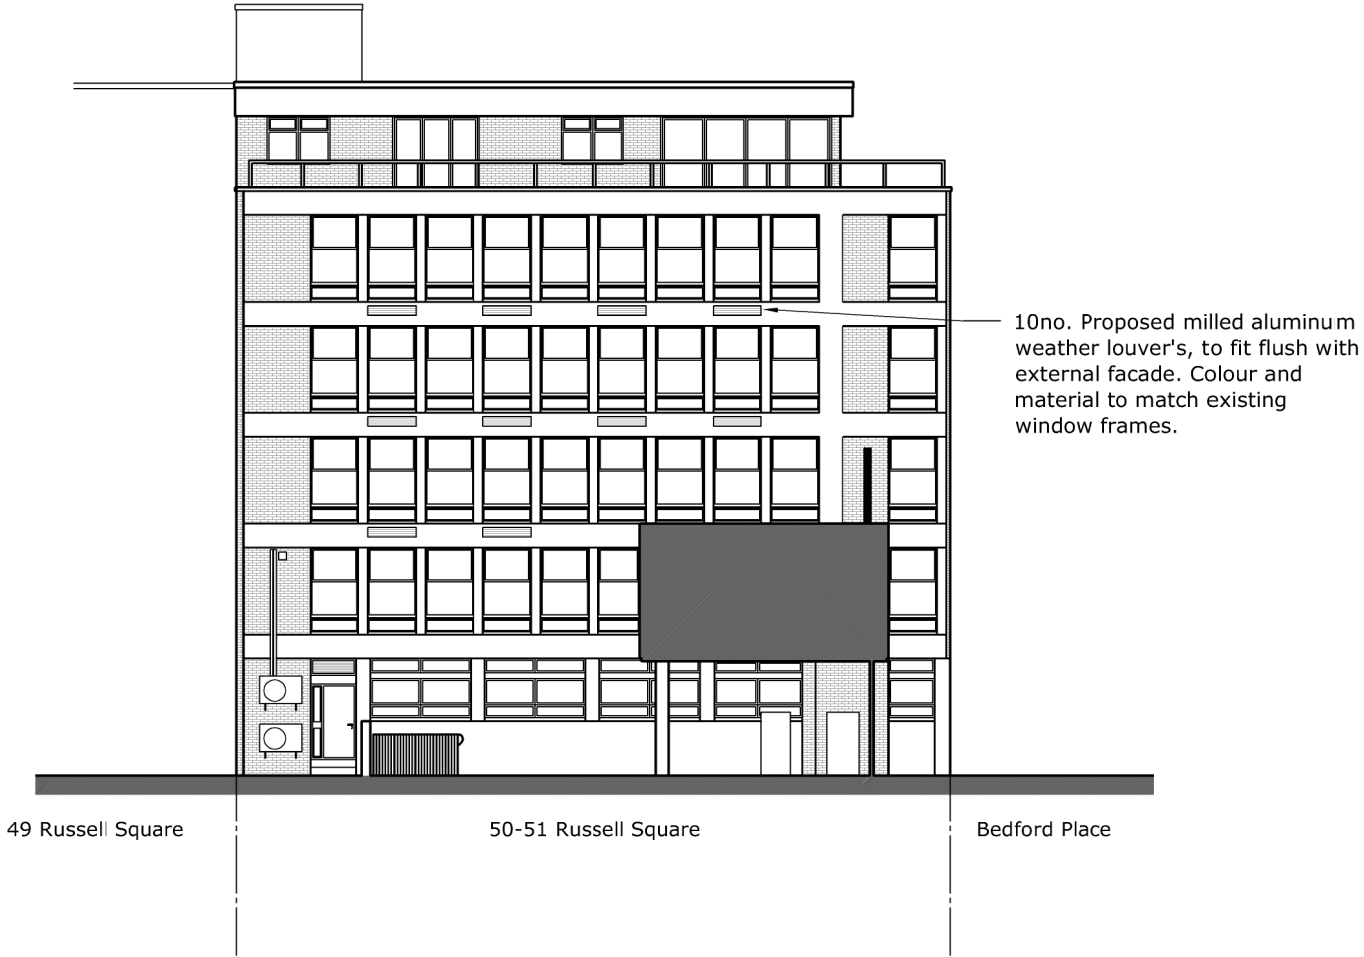

SOUTH-EAST (REAR) ELEVATION
SCALE: 1:200