


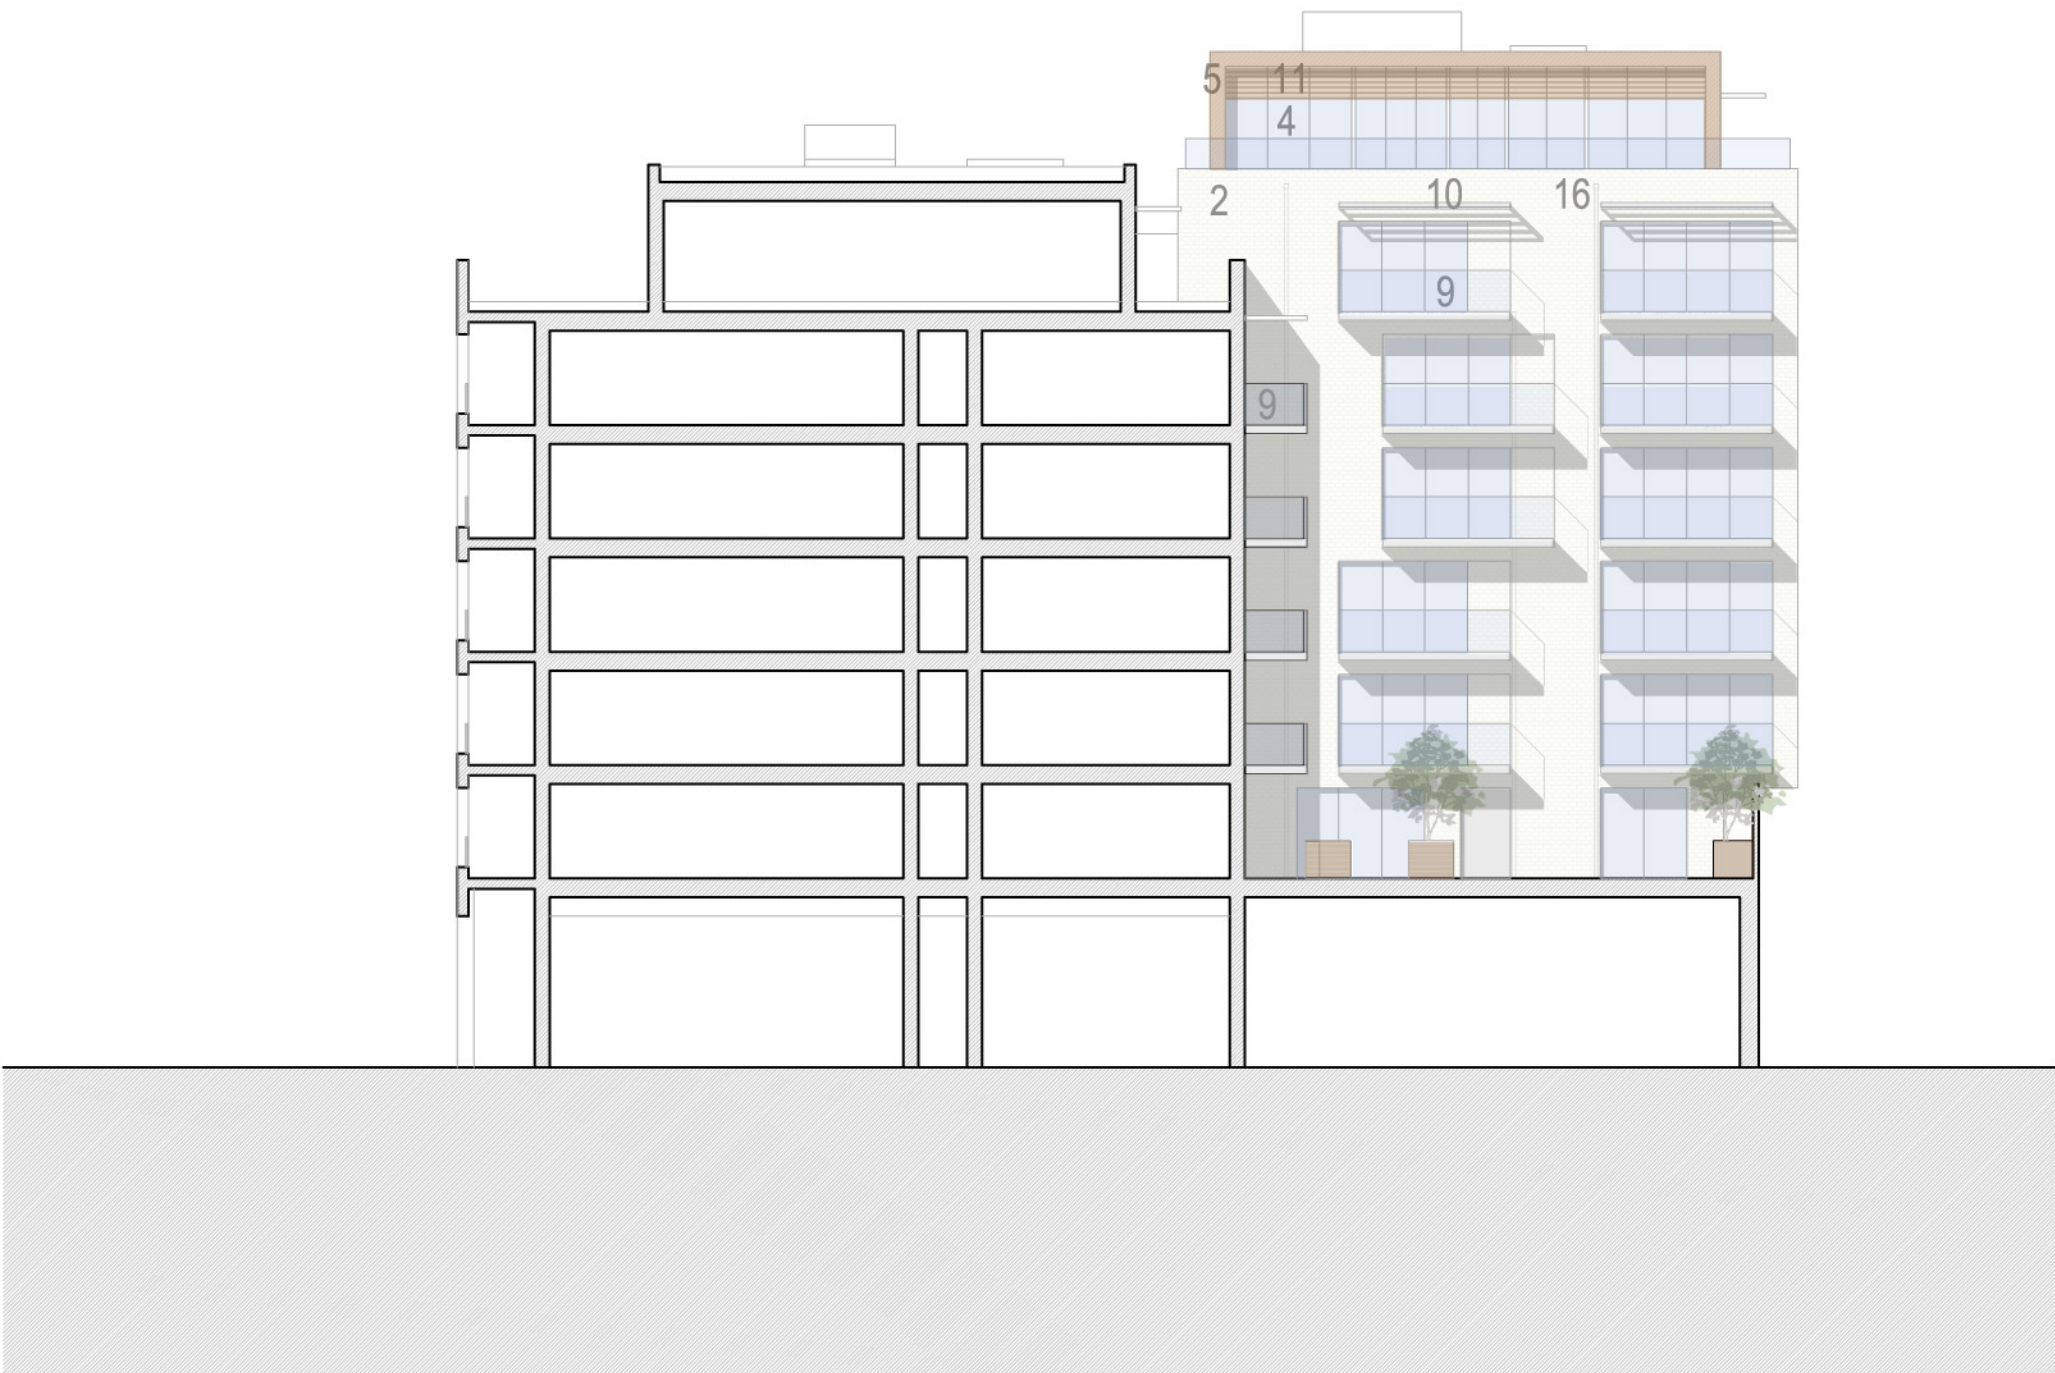

Proposed East Elevation facing roof garden



Proposed West Elevation facing roof garden


Notes

General:

- Do not scale from this drawing. All dimensions are millimeters unless otherwise stated.
- This drawing is for information purposes only. All dimensions and levels data are indicative only and subject to detailed structural and architectural design.
- Floor level datum indicative only.
- Copyright Tranter McManus Architects Ltd. This drawing not to be re-produced without the permission of the architect.

Elevation Key:

- Facing brick 1
- Facing brick 2
- Facing brick 3
- Composite aluminium windows and doors (PPC) with translucent glass infill panels to balconies and terraces
- Metal cladding
- Aluminium inverted L solar shading fin to windows (PPC)
- Aluminium curtain walling (PPC)
- Steel railings and gates (painted)
- Structural glass balustrading with h/w handrail
- Aluminium brise soleil (PPC)
- Fineline aluminium louvres (PPC)
- Laminated structural glass acoustic barrier
- Stainless steel frame for vertical planting
- Translucent glass screen
- Refer to detail drawings PL21-PL23 for brickwork detailing
- Aluminium rainwater goods (PPC)

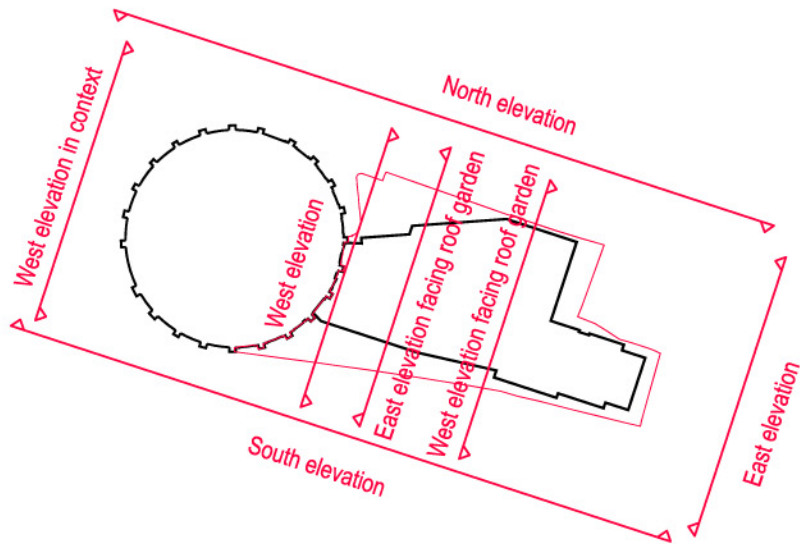

Updated following elevational changes to West building and Transitional building	kb	28-11-2013	P2
PLANNING APPLICATION ISSUE	kb	16-08-2013	P1
Notes	Chkd	Date	Rev

TM Architects

4th Floor 45 Gee Street London EC1V 3RS
T 020 3179 3910 / 020 3179 3916

100 Chalk Farm Road
London NW1 8EH

Proposed Garden Elevations

East & West

Sheet 3 of 3
Scale : 1:200 @ A1
Scale : 1:400 @ A3

Job Ref	Dwg No	Rev
---------	--------	-----

133 / PL19 P2