



Detail North Elevation-Block B 1:100


Detail North-East Elevation-Block B 1:100

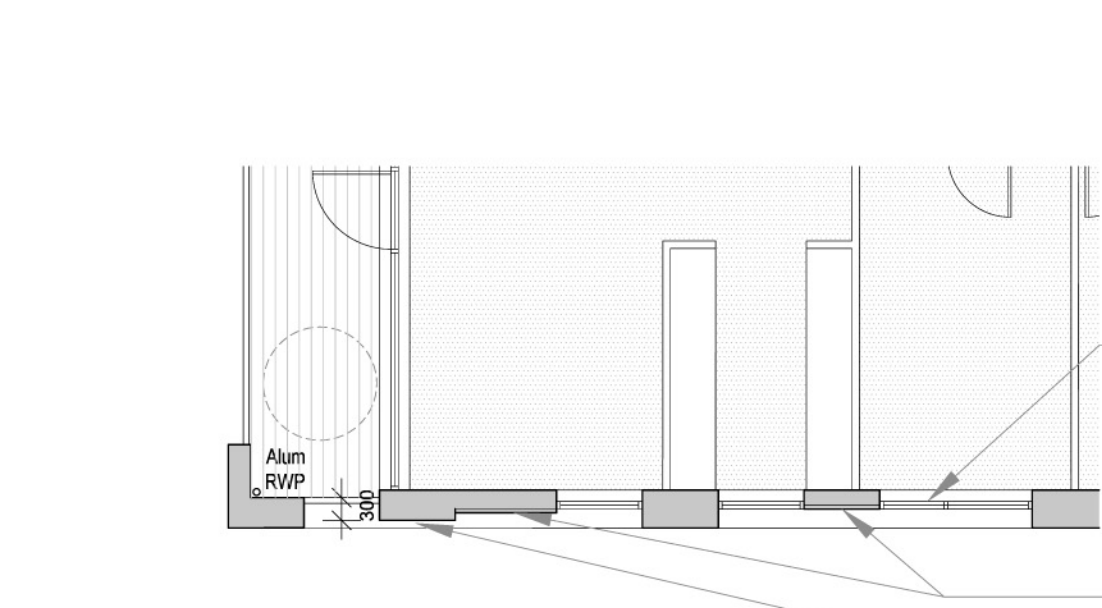


Detail Plan @ 1st Floor Level 1:100

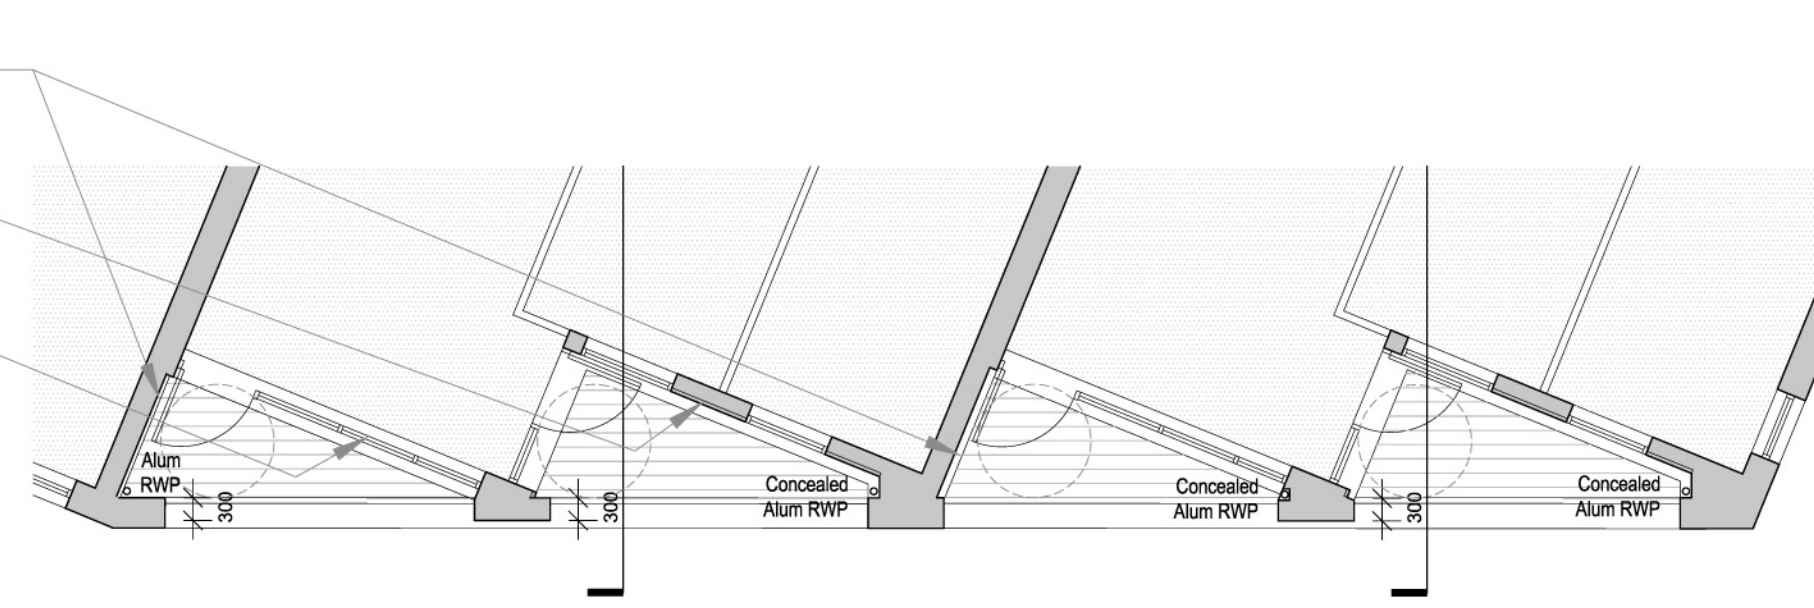

Detail Plan @ 1st Floor Level 1:100

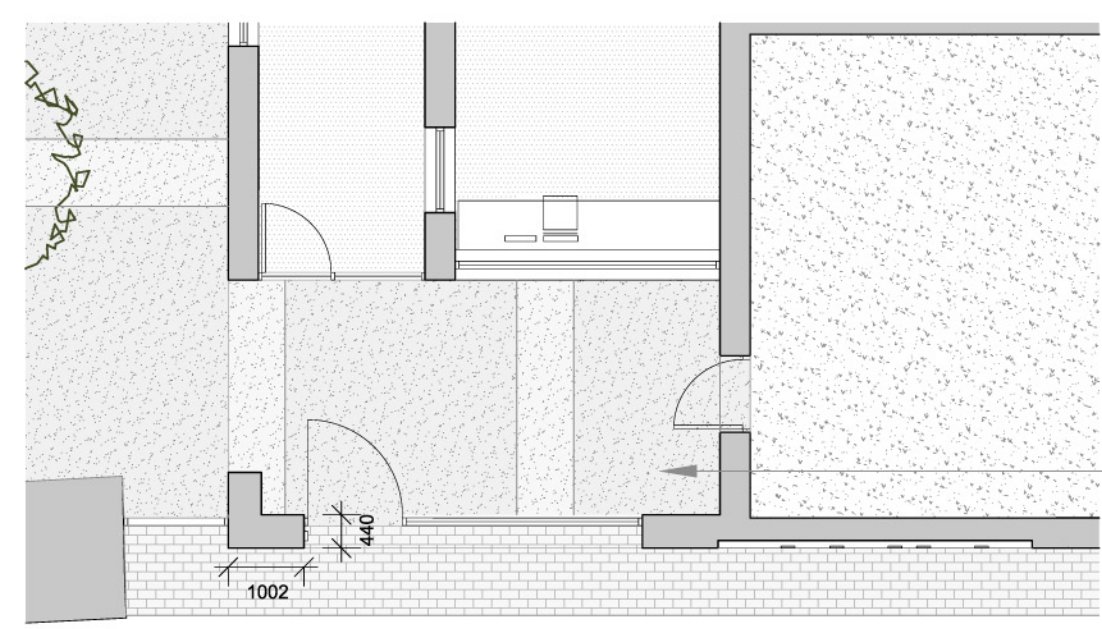


Detail Plan @ Ground Floor Level 1:100

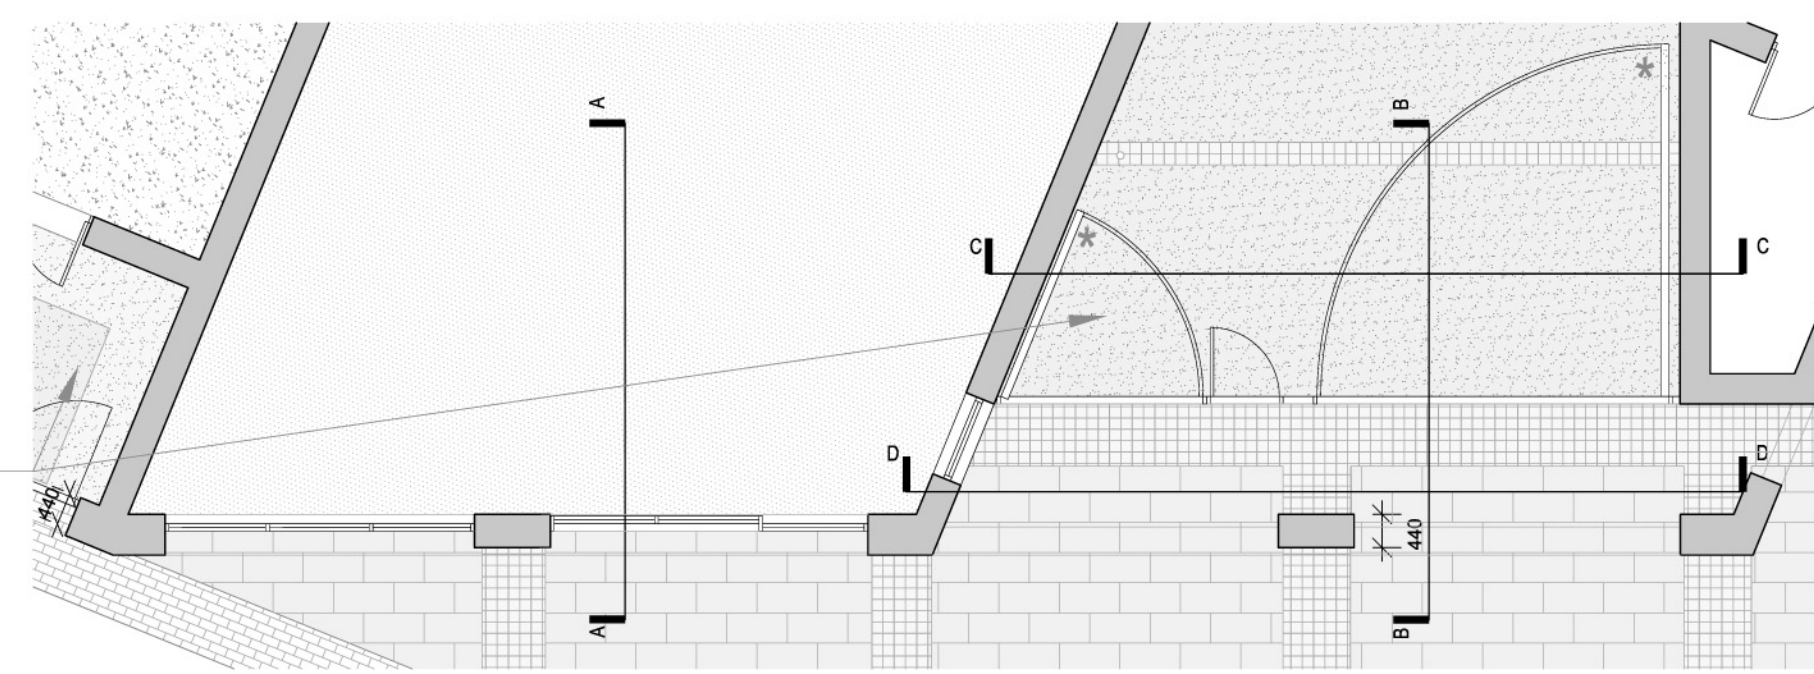


Detail Plan @ Ground Floor Level 1:100

\* Opening pivot mechanism to 2 larger gates to be linked into fire alarm to Roundhouse to open automatically

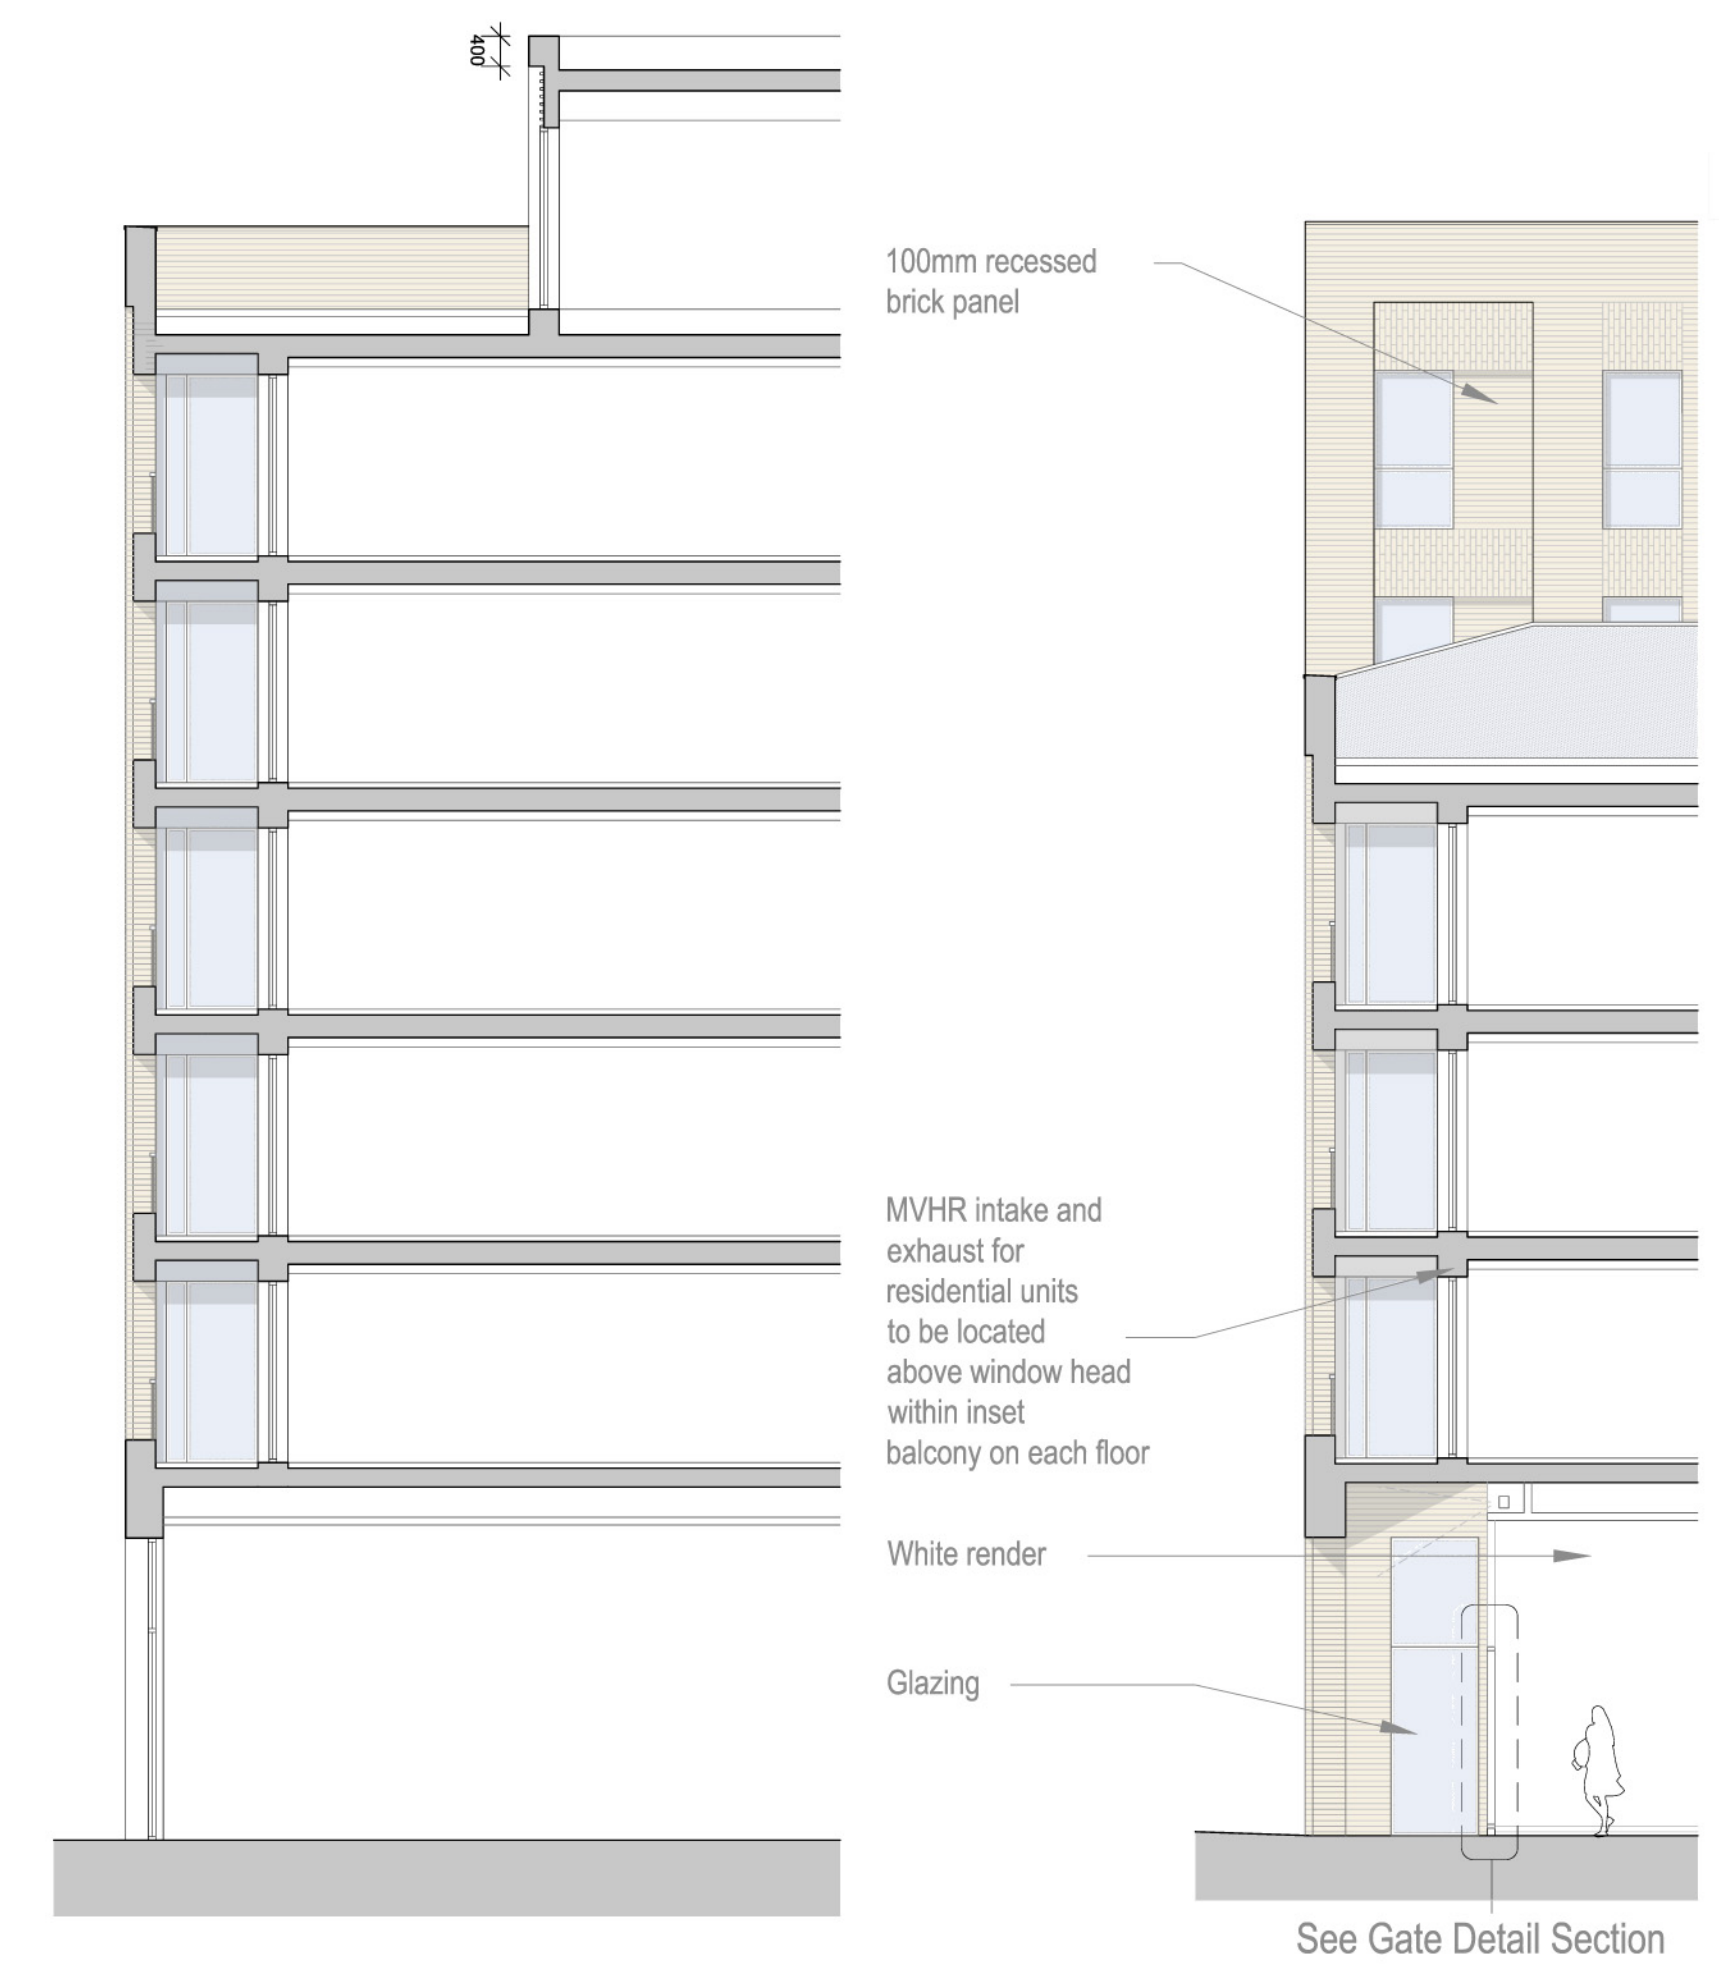


Detail Section A-A 1:100


Detail Section B-B 1:100

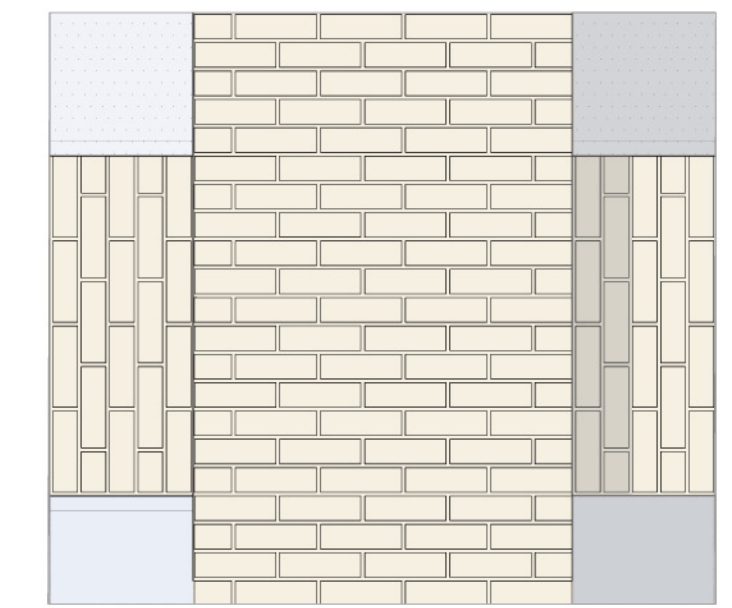


Brickwork Detail 1:20

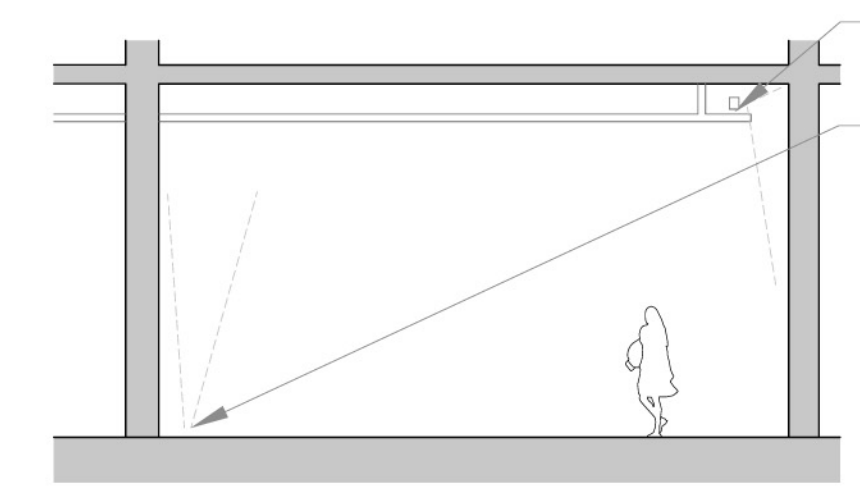

Detail Section C-C 1:100

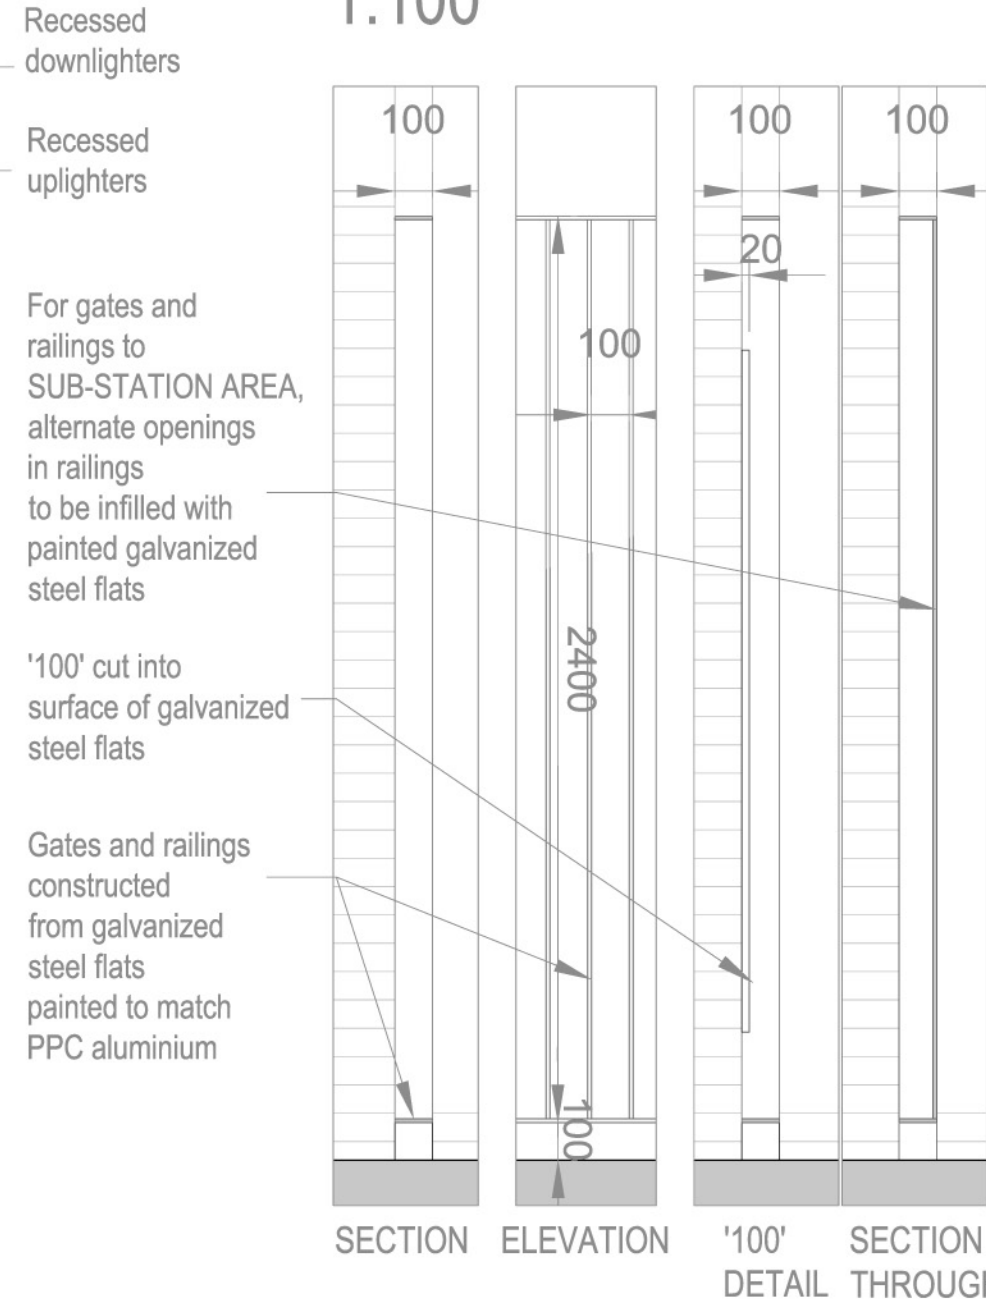

Gate Details 1:20

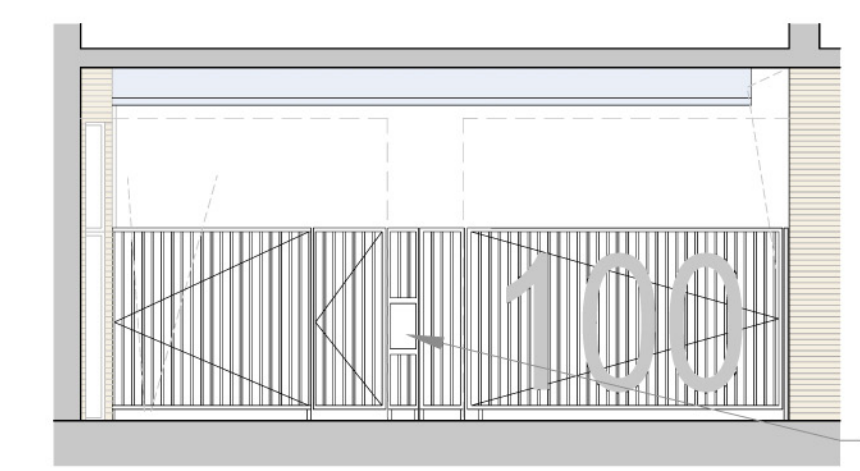

Detail Section D-D 1:100 Entrance Gates

Notes

- General:
1. Do not scale from this drawing. All dimensions are millimeters unless otherwise stated.
  2. This drawing is for information purposes only. All dimensions and levels data are indicative only and subject to detailed structural and architectural design.
  3. Floor level datum indicative only.
  4. Copyright Tranter McManus Architects Ltd. This drawing not to be re-produced without the permission of the architect.

PLANNING APPLICATION REVISION kb 28-11-2013 P2  
 PLANNING APPLICATION ISSUE kb 16-08-2013 P1  
 Notes Chkd Date Rev

**TM Architects**

4th Floor 45 Gee Street London EC1V 3RS  
 T 020 3179 3910 / 020 3179 3916

100 Chalk Farm Road  
 London NW1 8EH

Proposed Elevation Detail  
 Sheet 2

Scale : 1:100 @ A1  
 Scale : 1:200 @ A3

Job Ref Dwg No Rev