


Notes

General:


1. Do not scale from this drawing. All dimensions are millimeters unless otherwise stated.
2. This drawing is for information purposes only. All dimensions and levels data are indicative only and subject to detailed structural and architectural design.
3. Floor level datum indicative only.
4. Copyright Tranter McManus Architects Ltd. This drawing not to be re-produced without the permission of the architect.




Detail North Elevation

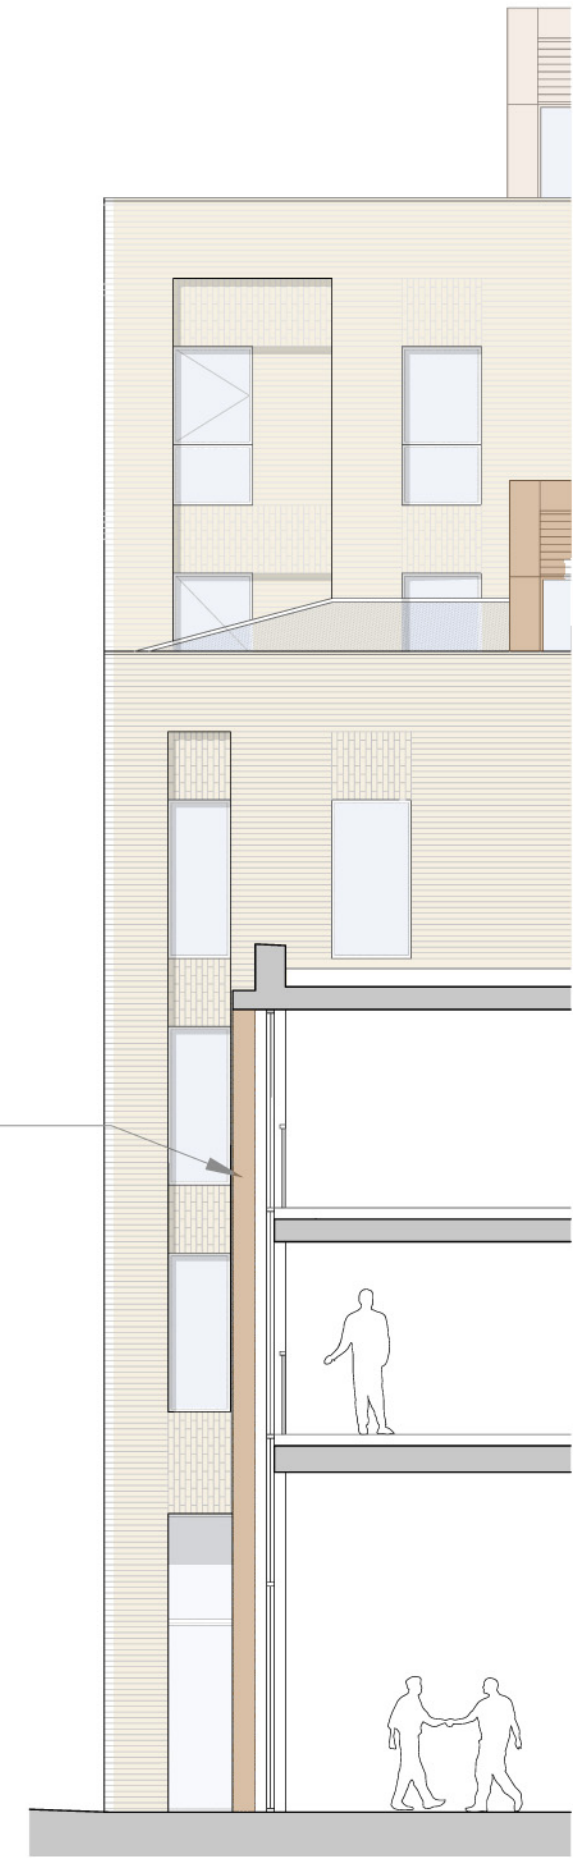


Detail Section North Elevation

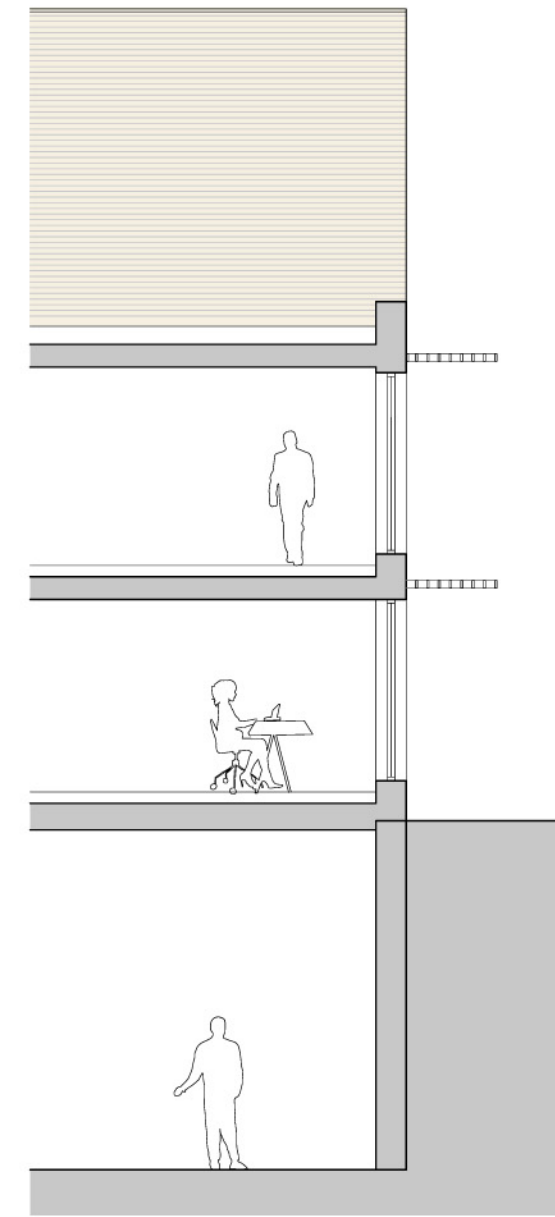


Detail Section South Elevation

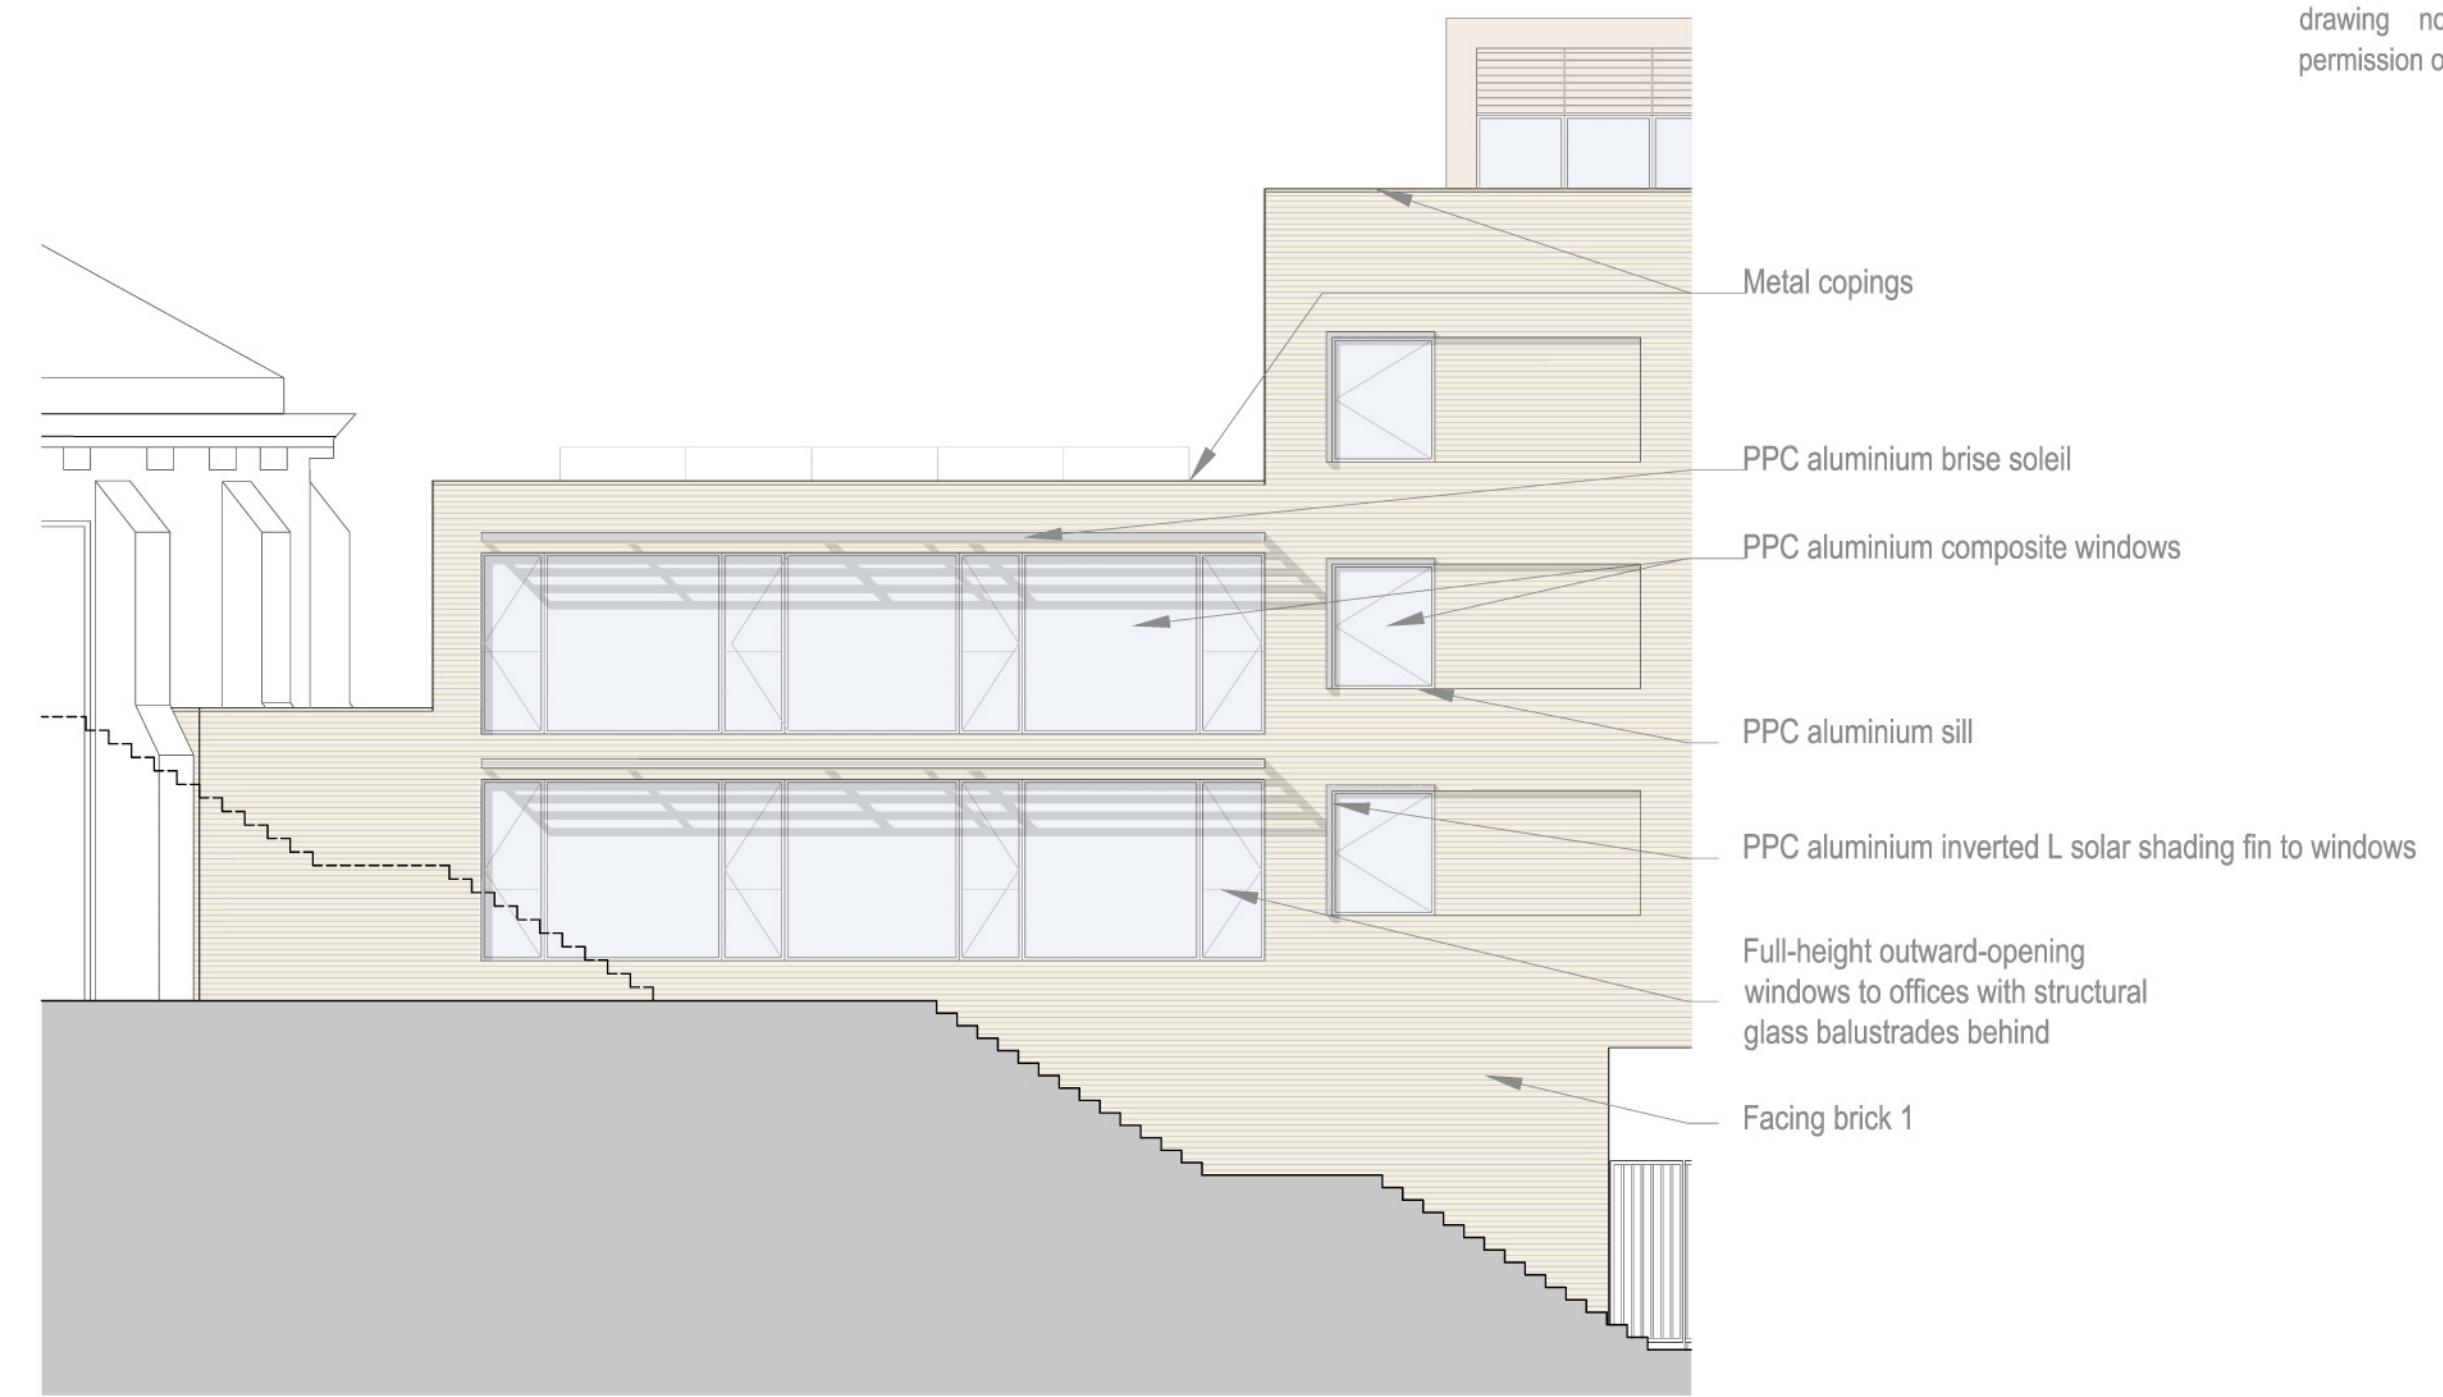


Detail South Elevation

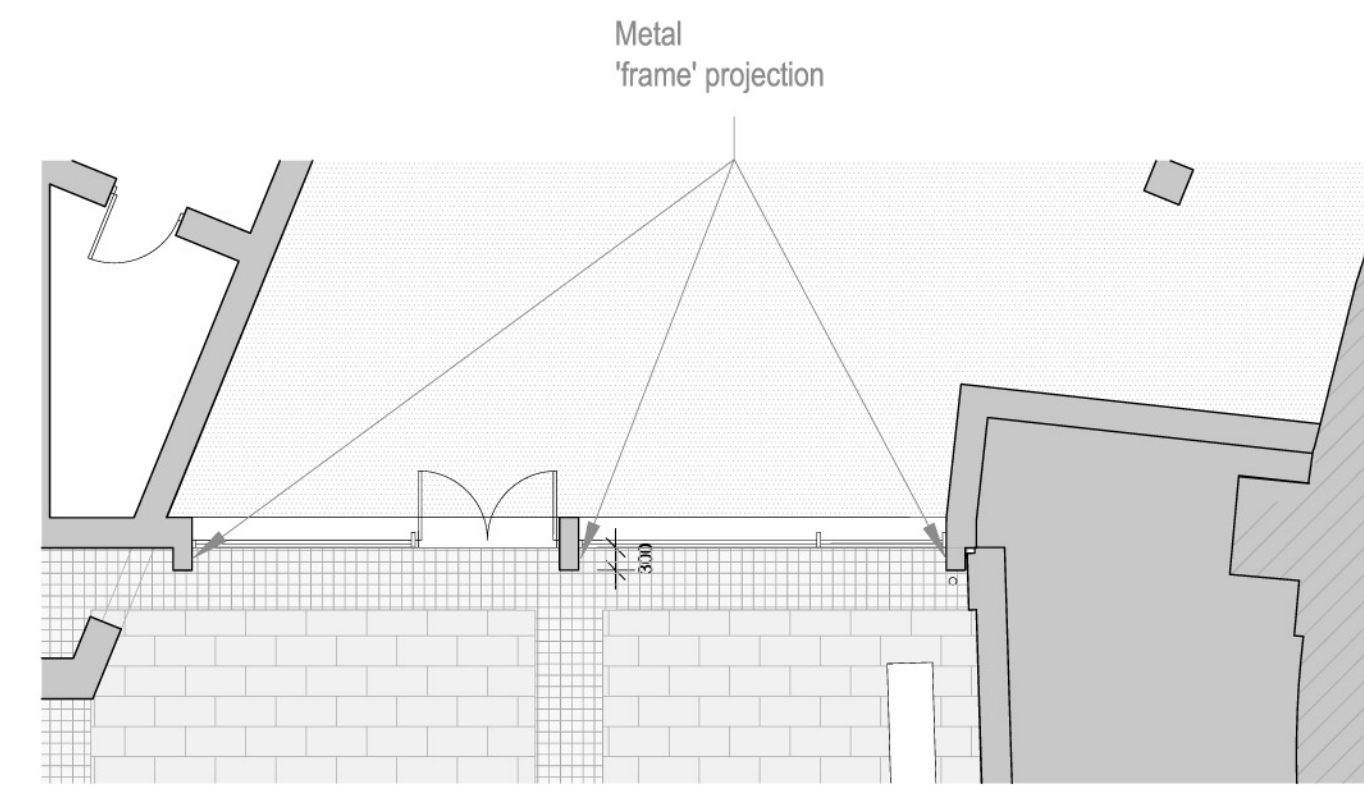

Detail Plan North Elevation @ Ground Floor Level

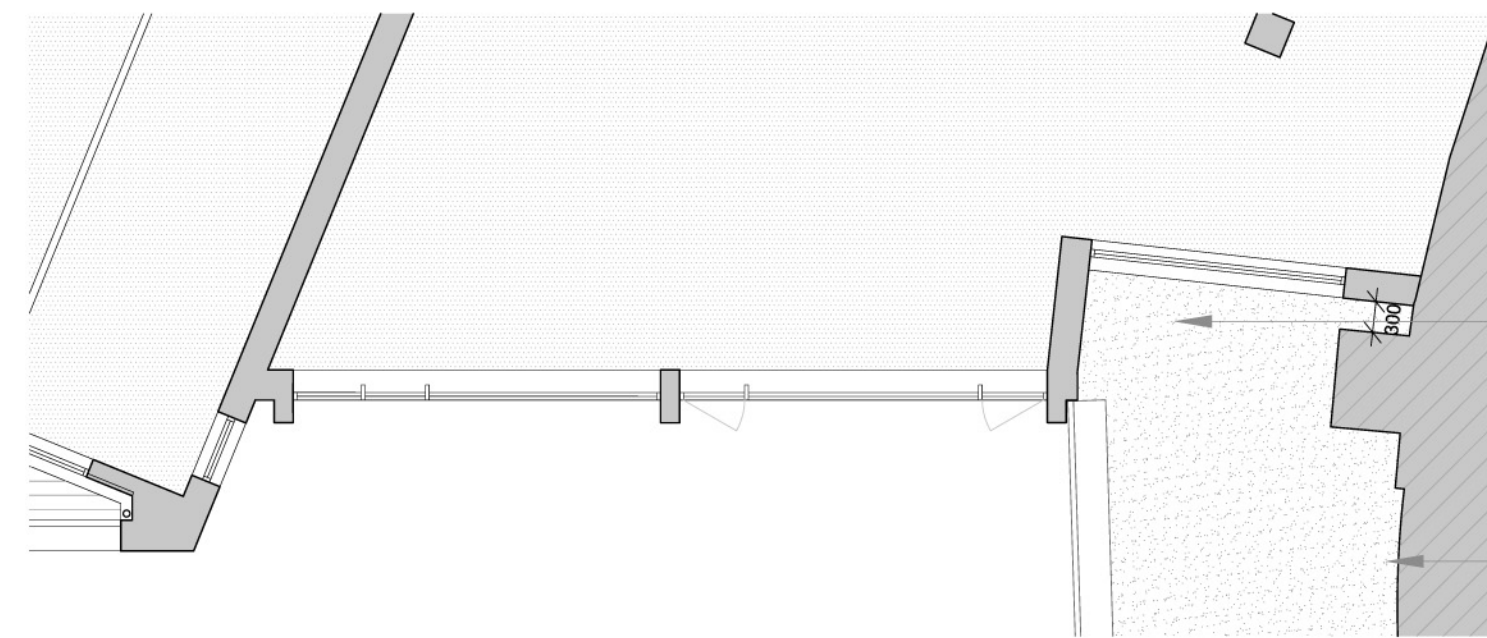

Detail Plan North Elevation @ First Floor Level

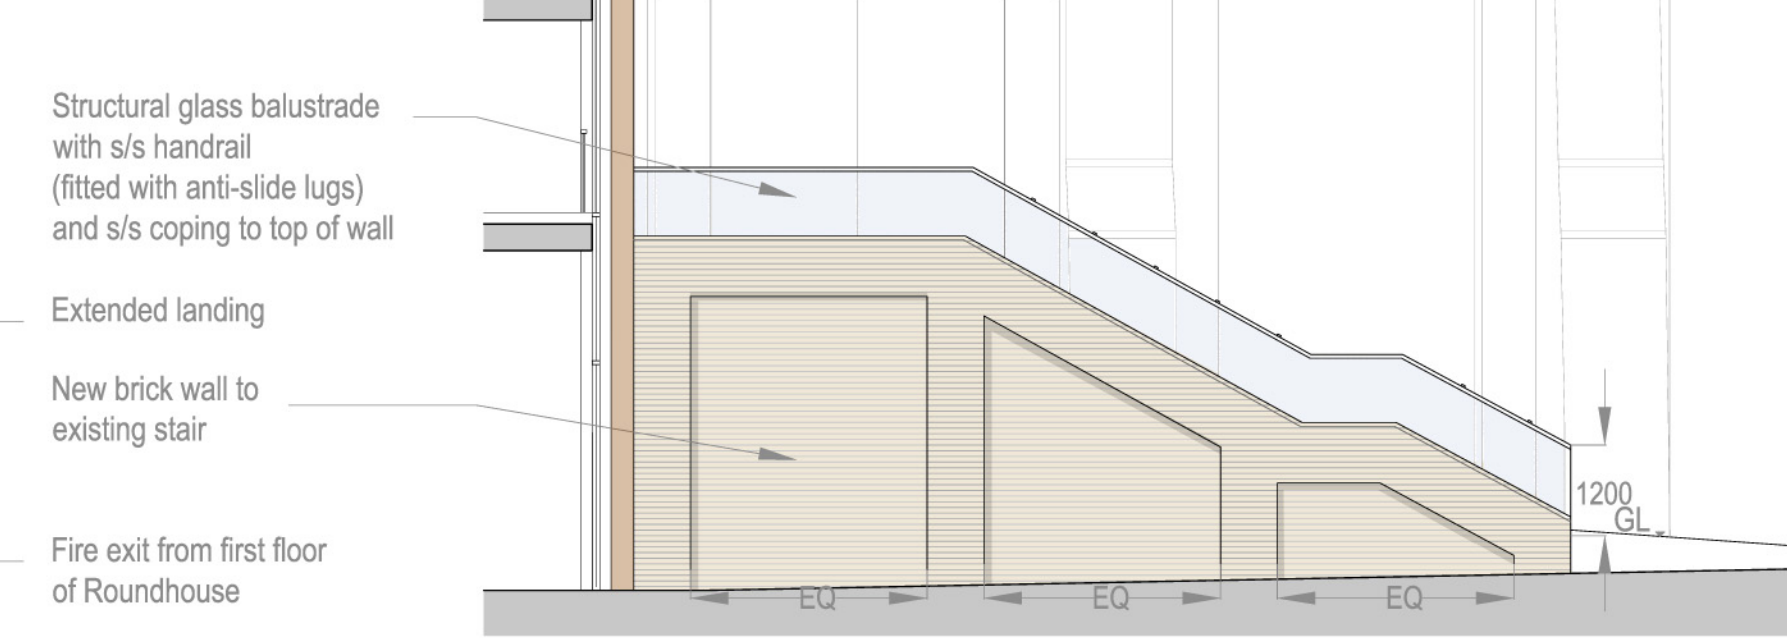

Detail Elevation of Staircase



PLANNING APPLICATION REVISIONS		kb	28-11-2013	P2
PLANNING APPLICATION ISSUE		kb	16-08-2013	P1
Notes	Chkd	Date	Rev	

TM Architects

4th Floor 45 Gee Street London EC1V 3RS
T 020 3179 3910 / 020 3179 3916

100 Chalk Farm Road
London NW1 8EH

Proposed Detailed Elevation

Sheet 3

Scale : 1:100 @ A1

Scale : 1:200 @ A3

Job Ref	Dwg No	Rev

133 / PL23 P2