




Existing Basement Plan

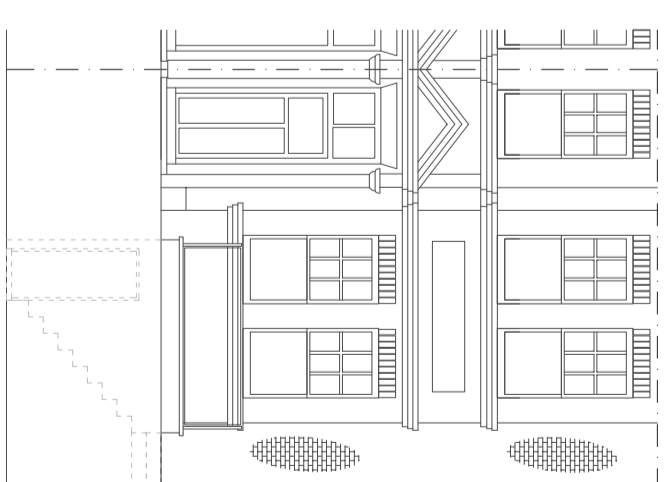


Existing Front Elevation

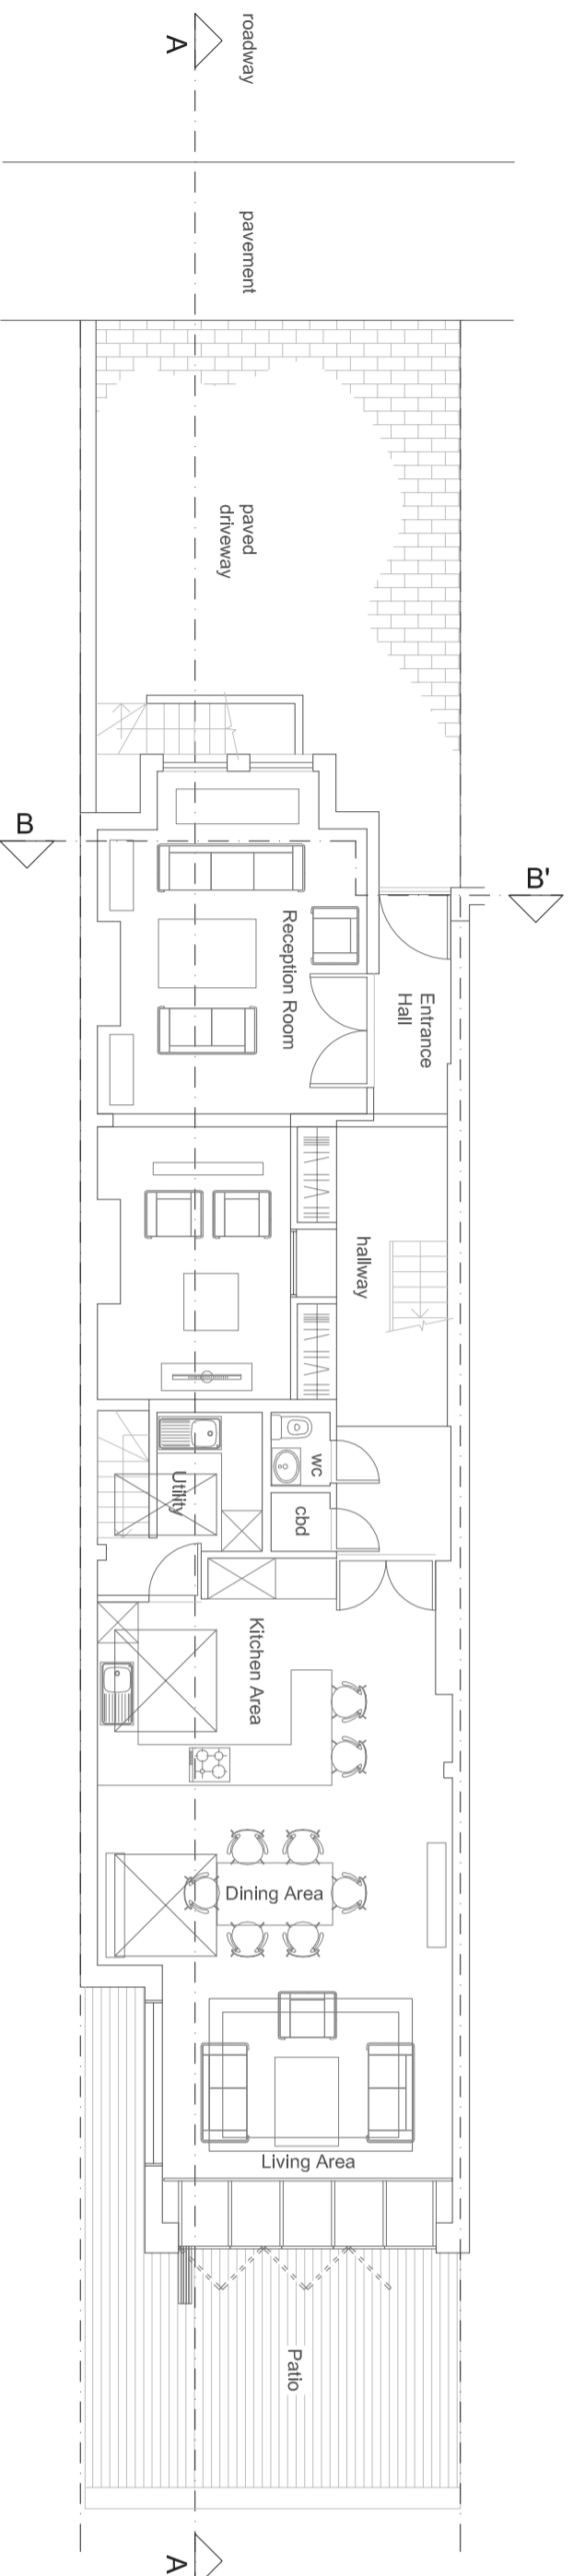


Existing Ground Plan

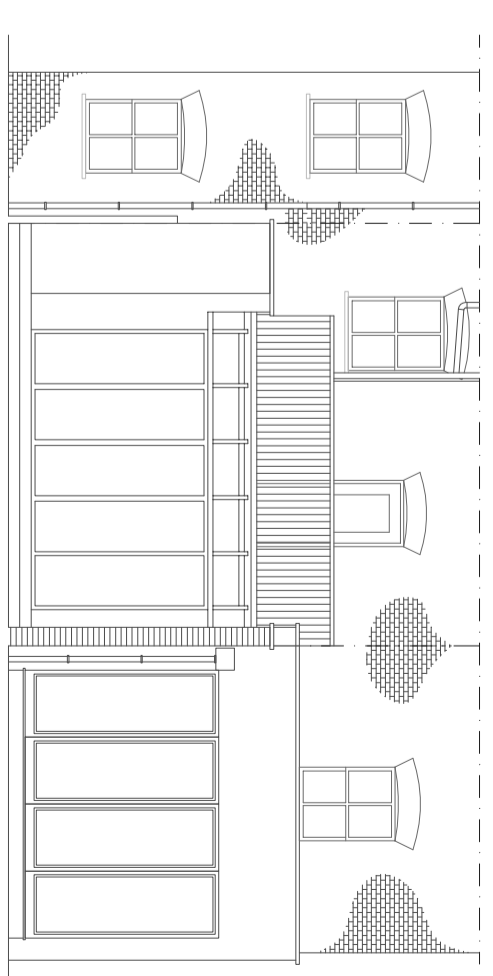

Existing Rear Elevation

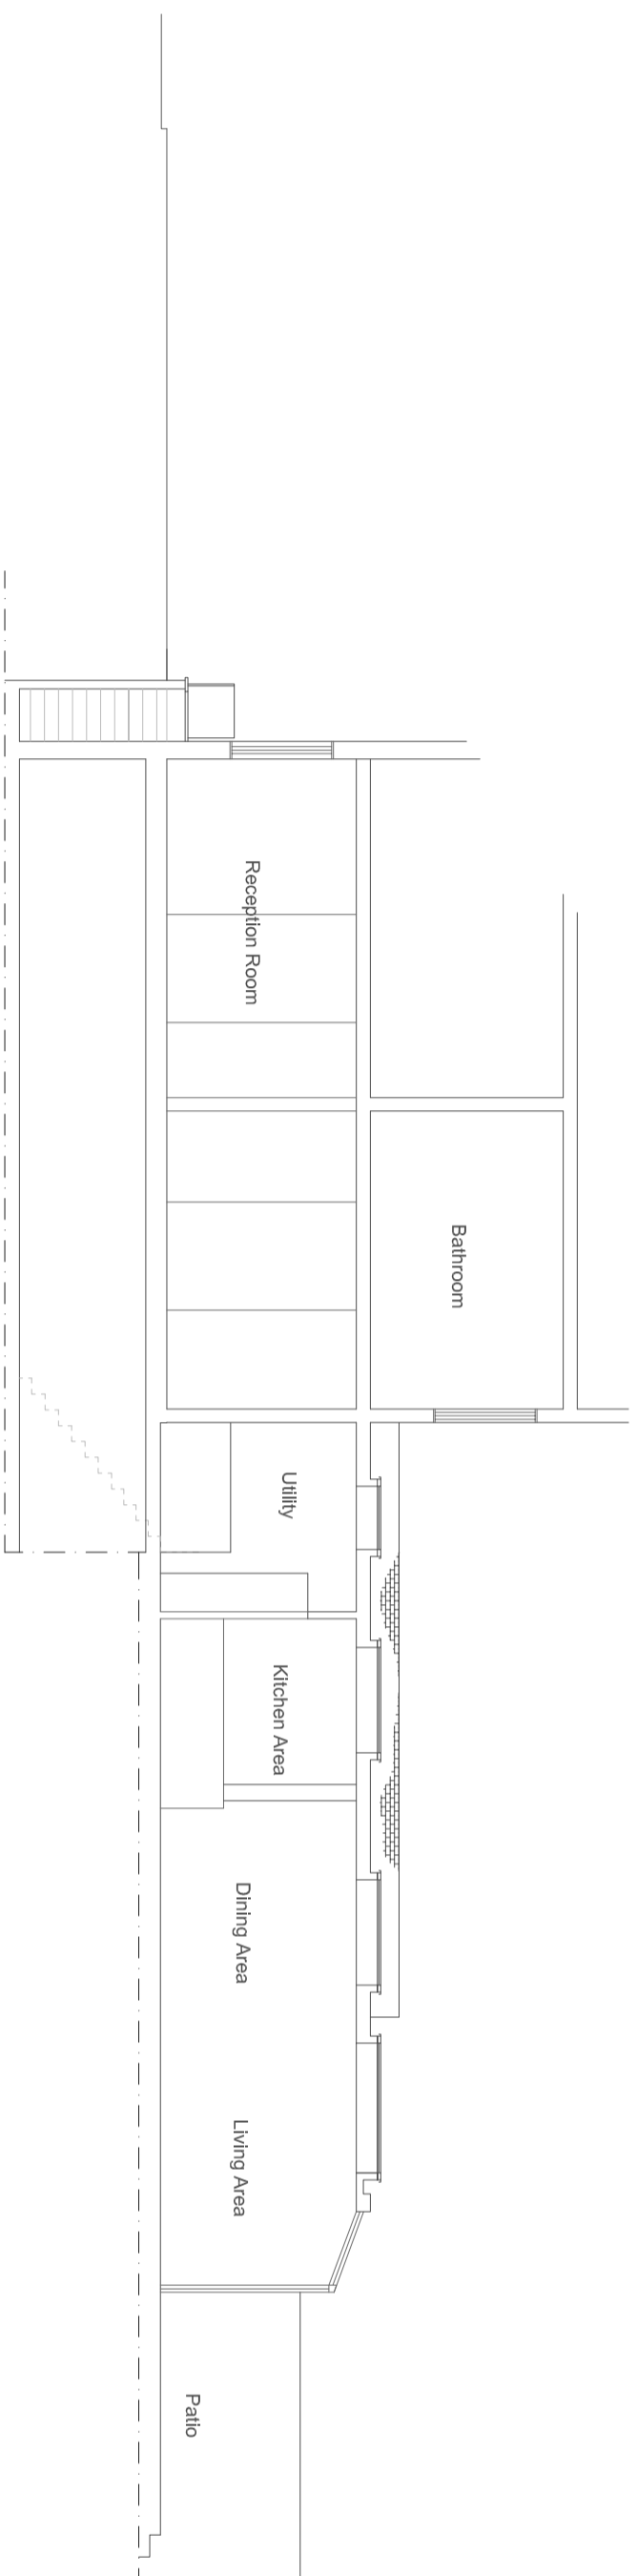

Existing Section A-A

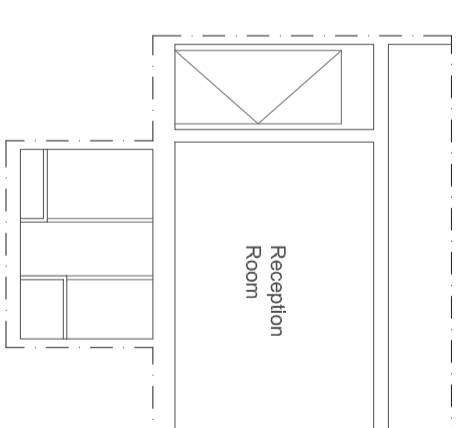

Existing Section B-B



PROJECT
66 GOLDHURST TERRACE
LONDON, NW6 3HB

REF
66GT-1404

DATE
AUGUST 2014

DRAWING TITLE
EXISTING PLANS, SECTIONS
AND ELEVATIONS

DRAWING NUMBER
E-01

SCALE
1:100 @ A2

REV