




Proposed Basement Plan

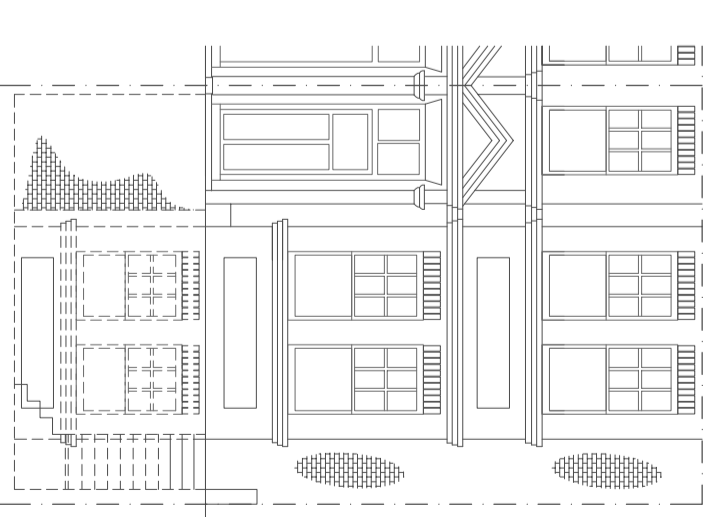

Proposed Front Elevation

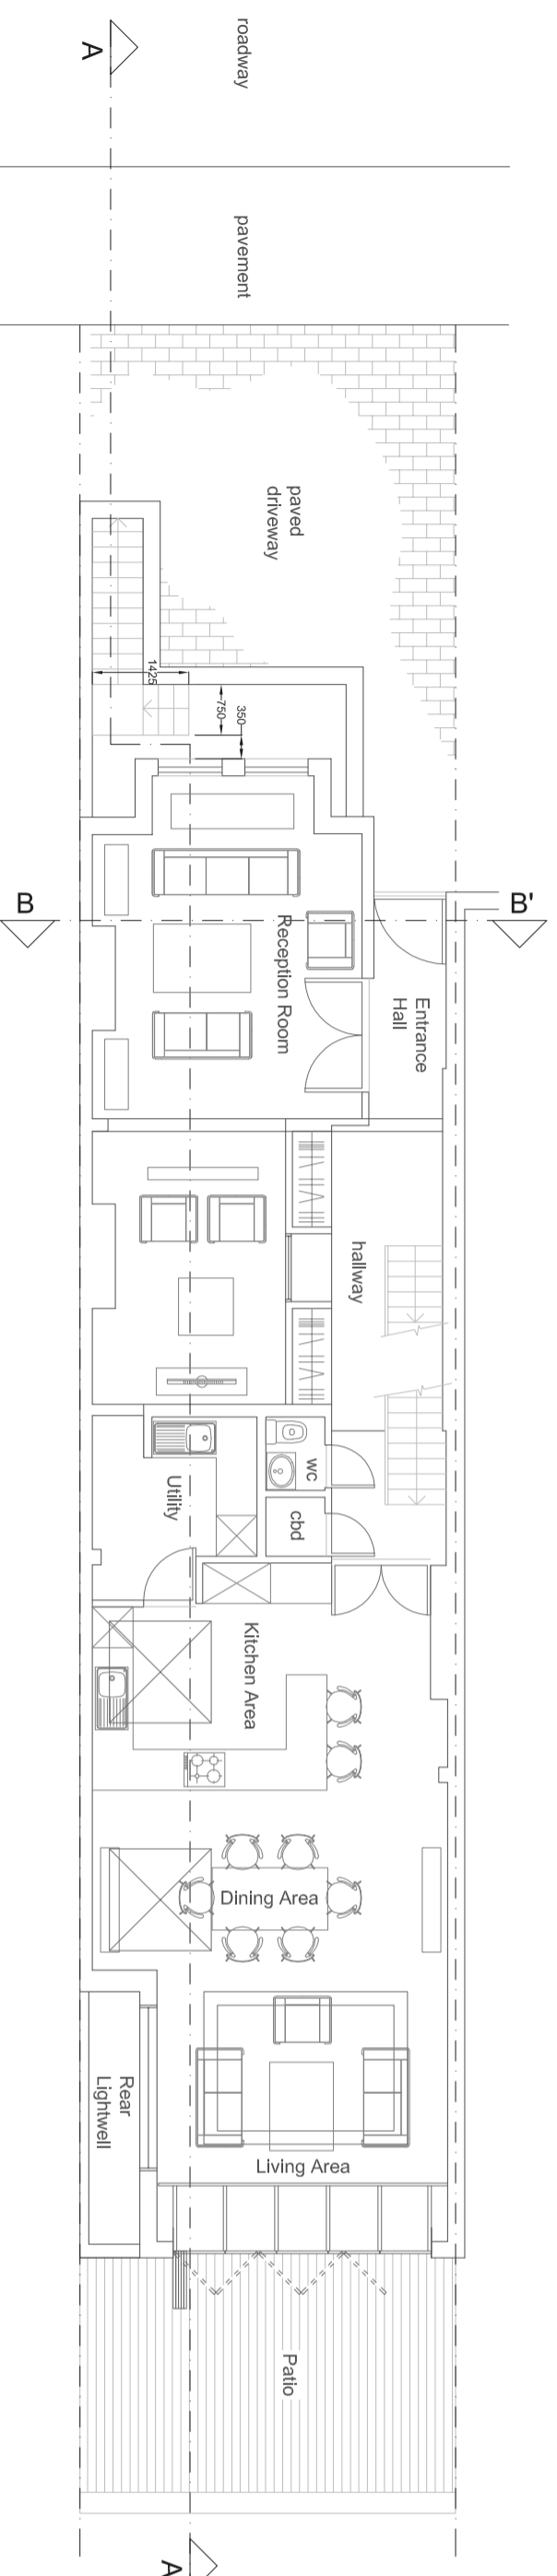


Proposed Ground Floor Plan

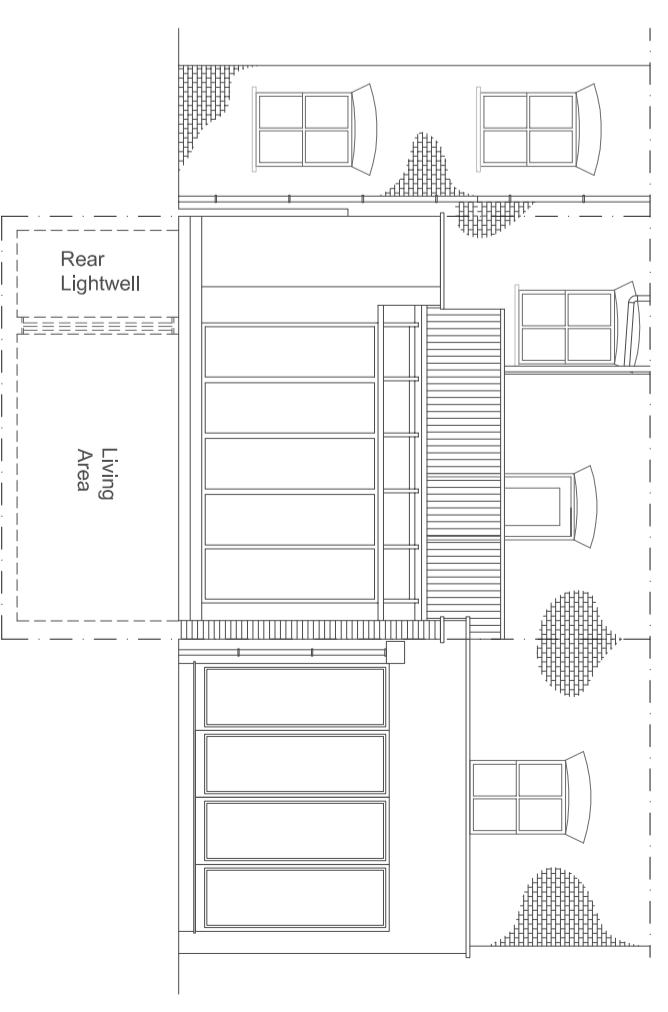

Proposed Rear Elevation



Proposed Section A-A

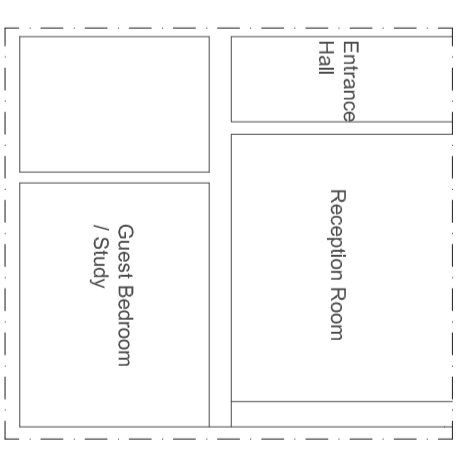

Proposed Section B-B



PROJECT  
65 GOLDHURST TERRACE  
LONDON, NW6 3HB

DRAWING TITLE  
PROPOSED PLANS, SECTIONS  
AND ELEVATIONS

REF  
65GT-1404

DATE  
AUGUST 2014

P-01  
DRAWING NUMBER

SCALE  
1:100 @ A2

REV