




Ground Floor Plan - Flat 1

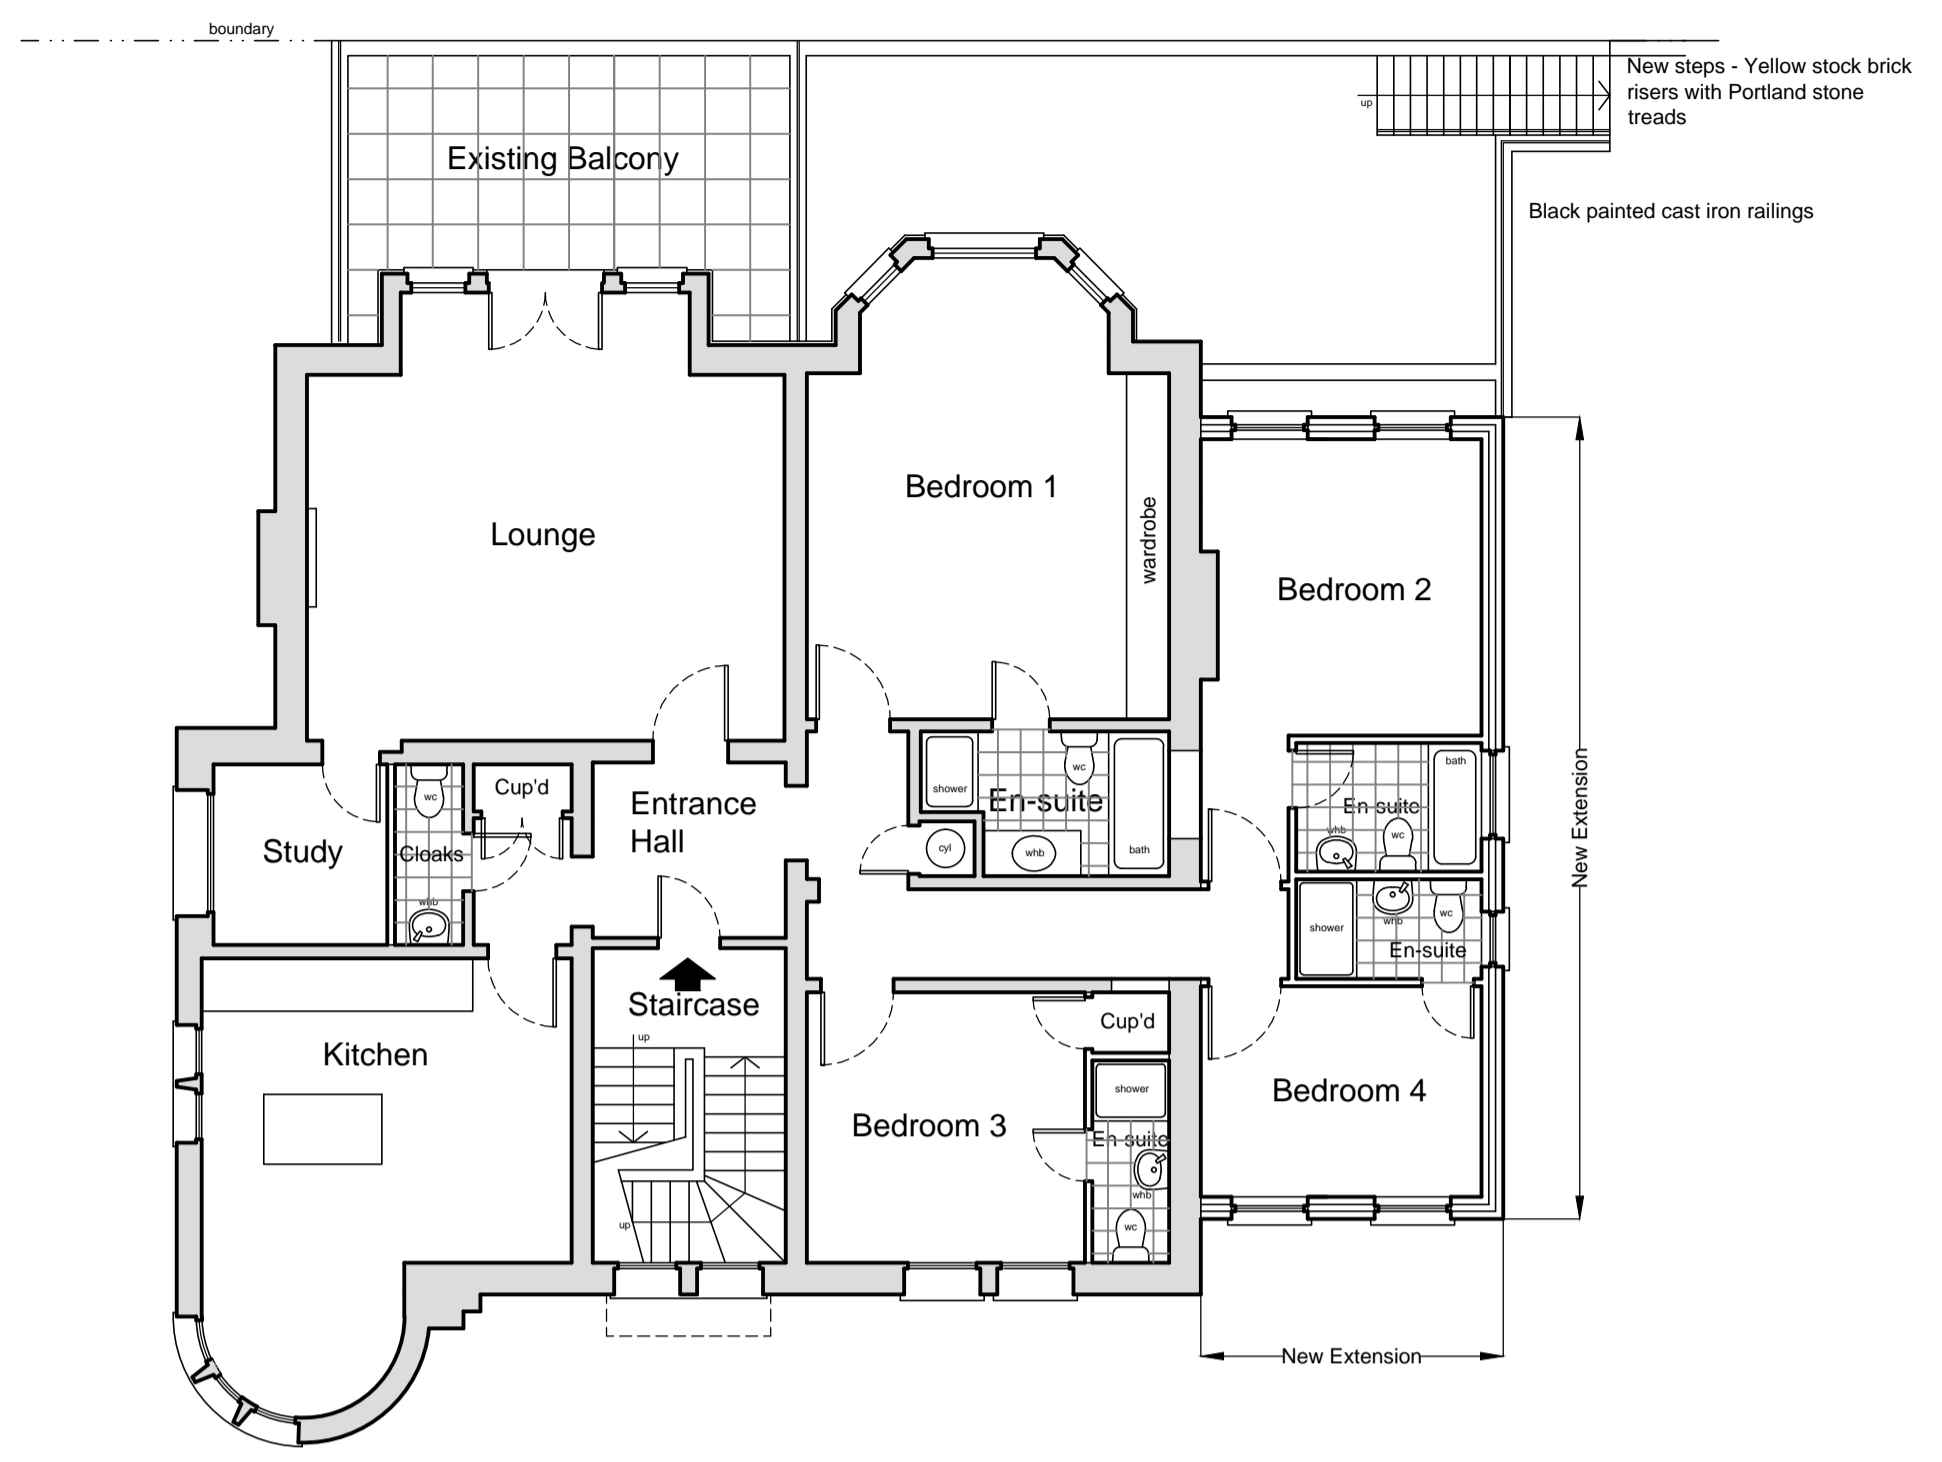


First Floor Plan - Flat 2

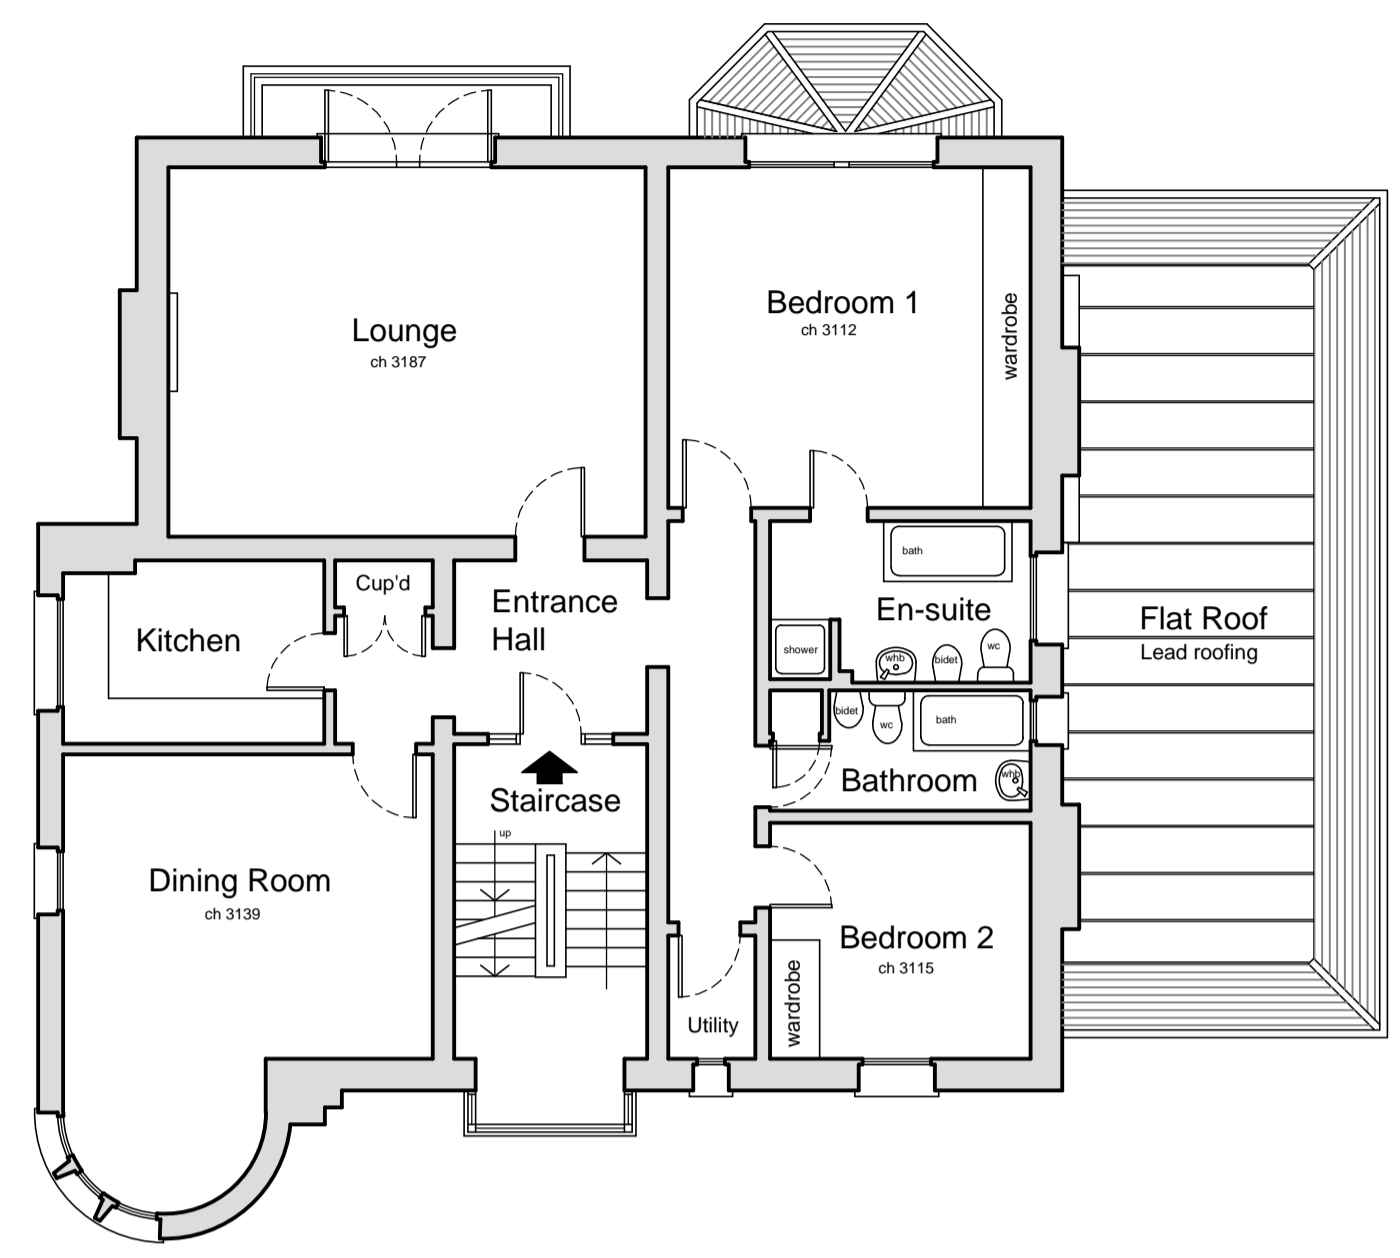

Second Floor Plan - Flat 3 (no works proposed)

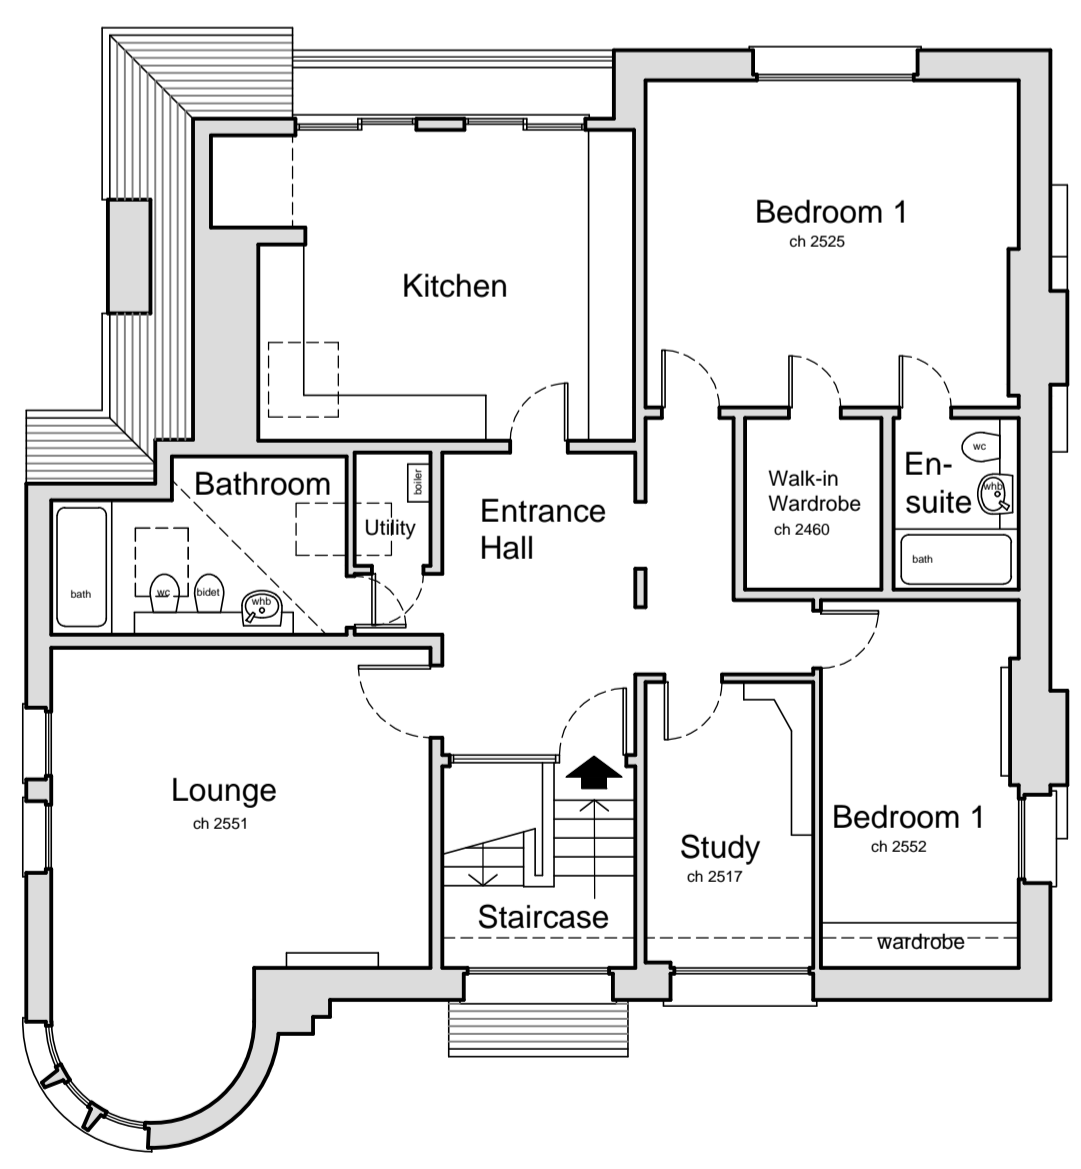

Third Floor Plan - Flat 4 (no works proposed)

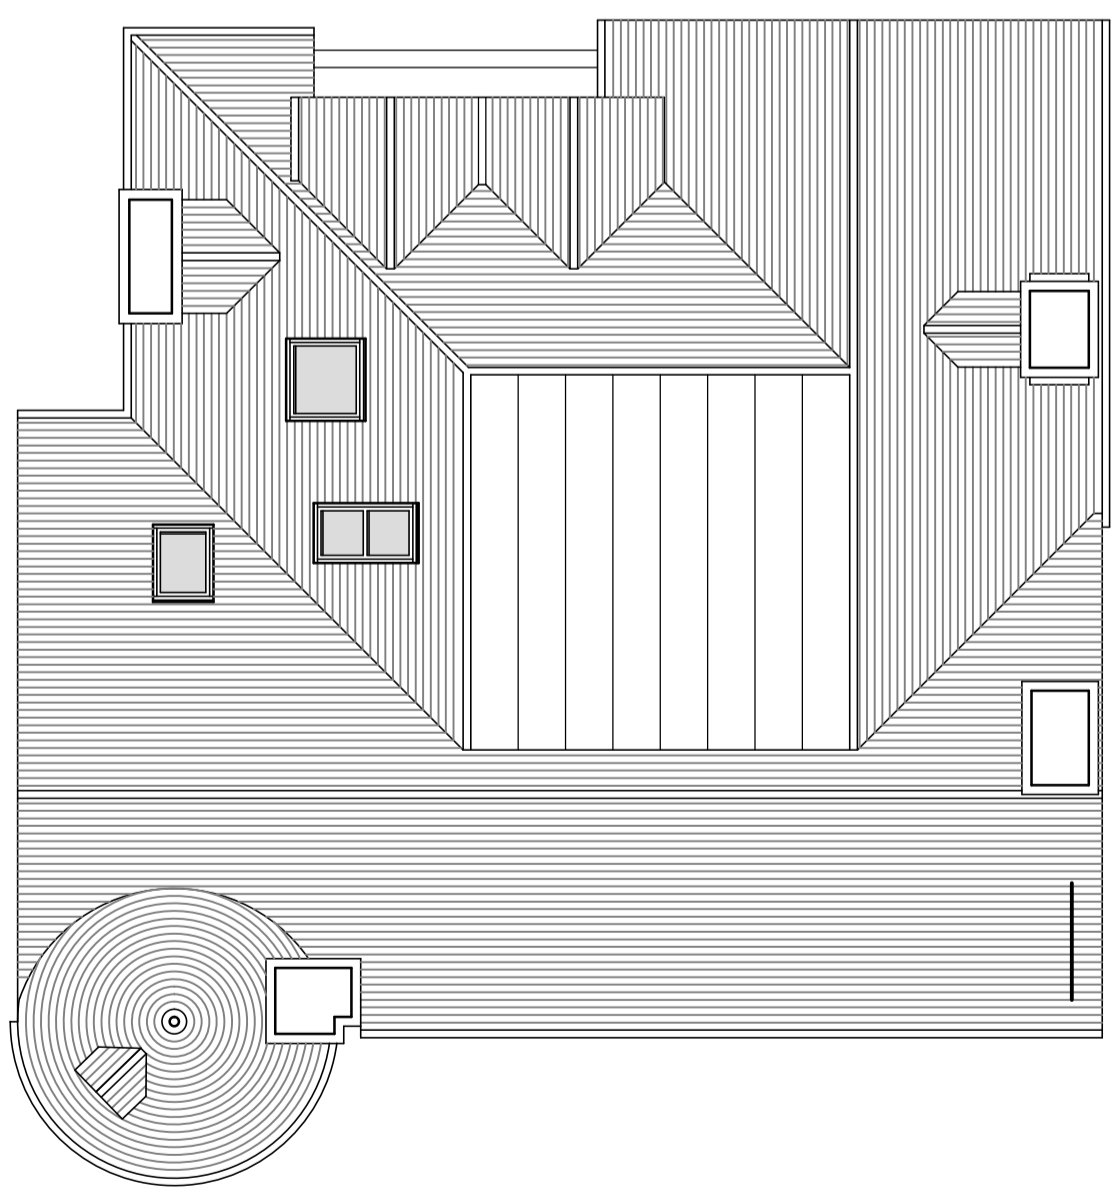

Roof Plan (no works proposed)

Notes

Facing brickwork - All new facing brickwork to be second hand London Stocks to match existing. All new soldier arches over new window openings to be gauged off white brickwork with narrow pointing to match existing.

Windows - All new windows to be painted timber casements or vertical sliding sashes as shown on elevations. Leaded lights installed to front elevation (south) from ground to first floor levels. Cills to be stone to match existing

Rainwater goods - Black painted cast iron to match existing

Rev Description By Check Date  
**MAYDAY SERVICES**  
 PROJECT MANAGEMENT - ARCHITECTURAL SERVICES  
 FREELANDS HOUSE, Cudham Park Road, Cudham, Kent TN14 7RE  
 Tel: 01689 854699 Mob: 07973 503625 gpallaris@yahoo.co.uk

Client  
**Mr L. Haralambous**

Project  
**6 Redington Road  
 London NW3 7RG**

Drawing  
**Plans as Proposed**

Scale	Date	Author	Checked
1:100@A1	May 2014	AA	GP
Project No	Drawing No	Revision	
1029	03	B	