


All dimensions to be checked on site.
To be read as a specification as part of a ' tender package for the pricing of the major structure, and not as a contract document for construction.
Contractor to be responsible for all propping and temporary support work.

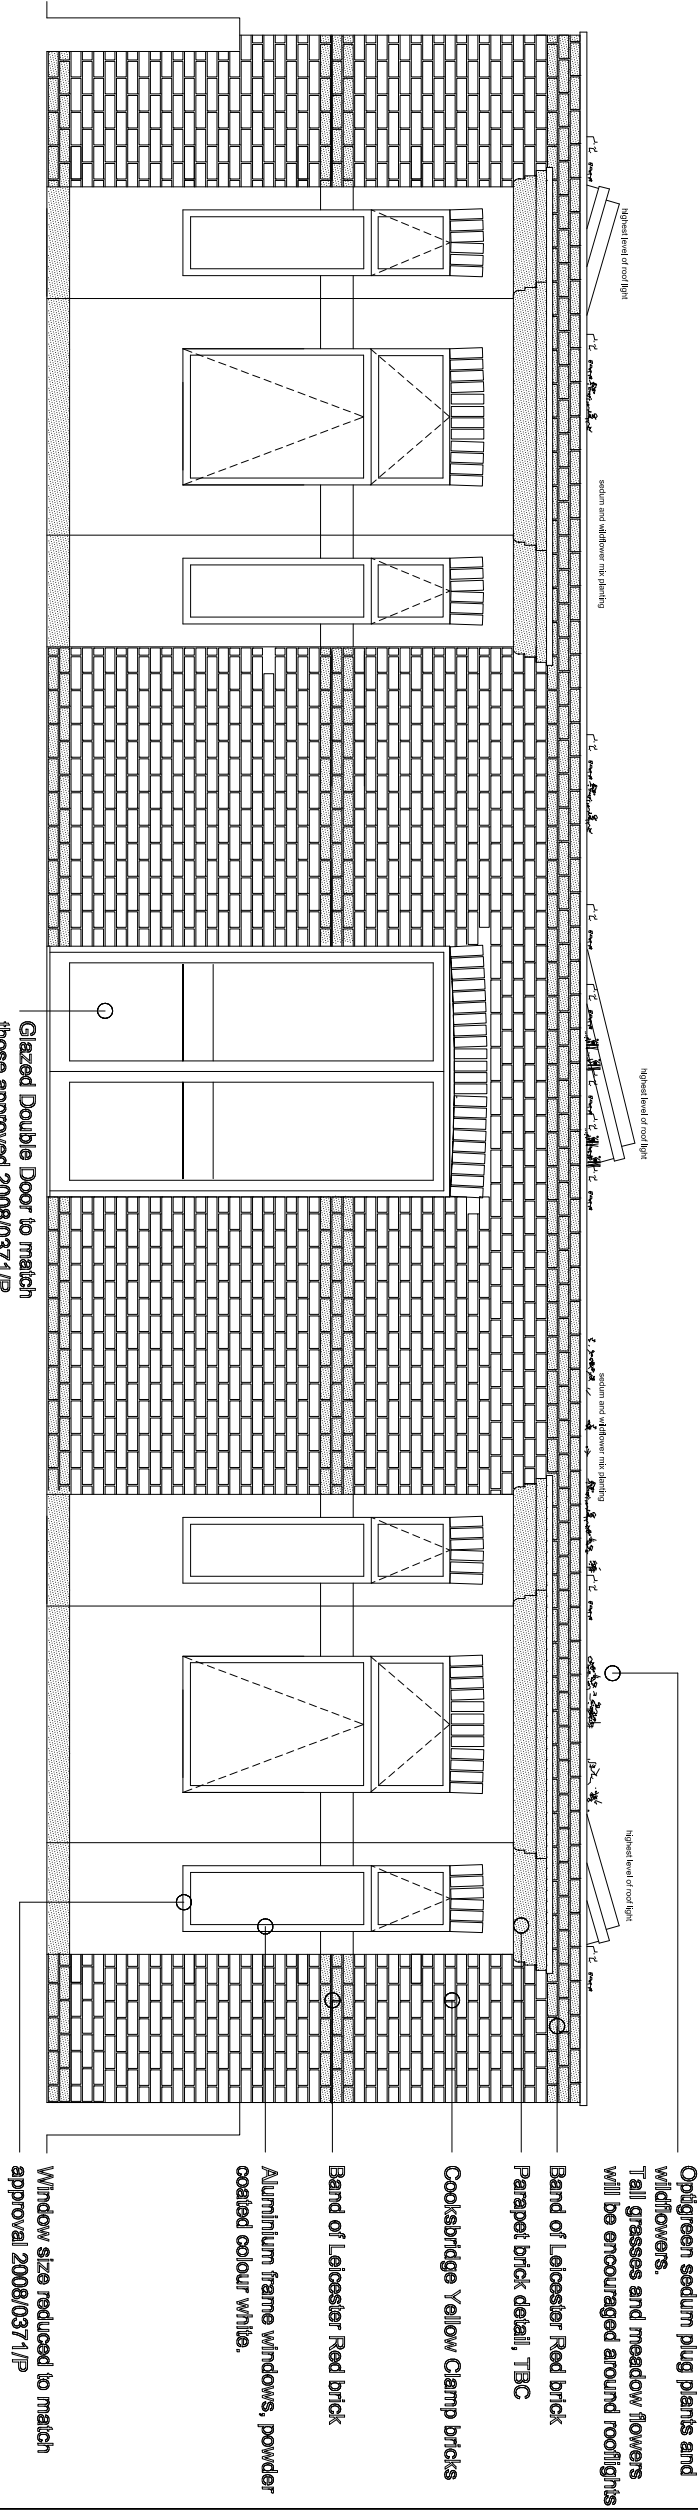

01 Front Elevation showing window treatment
Scale 1:50



| No. | Revision/Issue | Rev | Origin | Date |
|-----|----------------------------------|-----|--------|----------|
| - | ISSUED FOR PLANNING | PW | - | 28.07.12 |
| A | Elevation amended to 2008 design | PW | - | 12.12.13 |
| B | For Comment | PW | - | 17.08.14 |

Studio+plu architecture
23A Nine Yard, London SE17 3JJ.
07790 302245

Project Title
76 Canfield Gardens, London, NWS

Drawing Name:
Front Elevation Existing
Side Elevation, & Short Section

Drawing Status:
Planning

Scale
1:50@A3

Drawn Date:
12/12/13

Drawn By:
PW

Checked By:

Drawing No.: P_2.03

Rev: A