


rear elevation

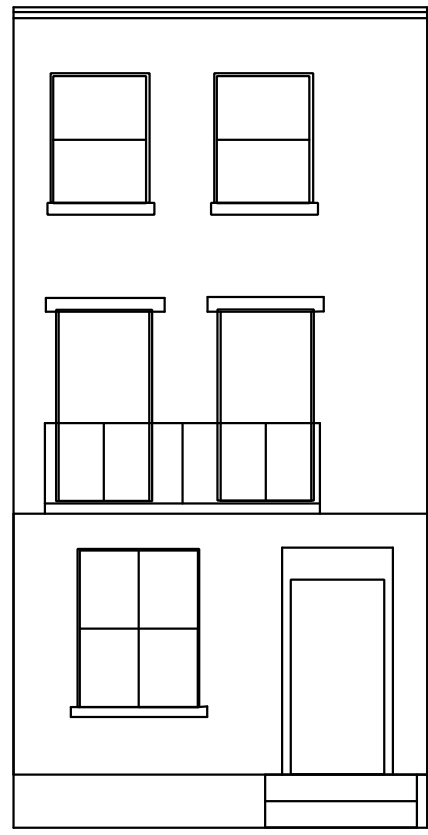

front elevation

Client / Partner Stephen Plowden
Project Name 69 Albert Street
Drawing Title Front and rear elevation

Date 31.07.14	Scale 1:100	Sheet Size A4
Drawn By JC	Checked By	Approved By -
Drawing No. 1	Rev B	