




Notes:
 1 - Do not scale this drawing. Work to figured dimensions only. This drawing is copyright of Congreve Horner and should only be reproduced with their express permission. Check all dimensions on site. Any discrepancies should be reported to Congreve Horner prior to commencement.

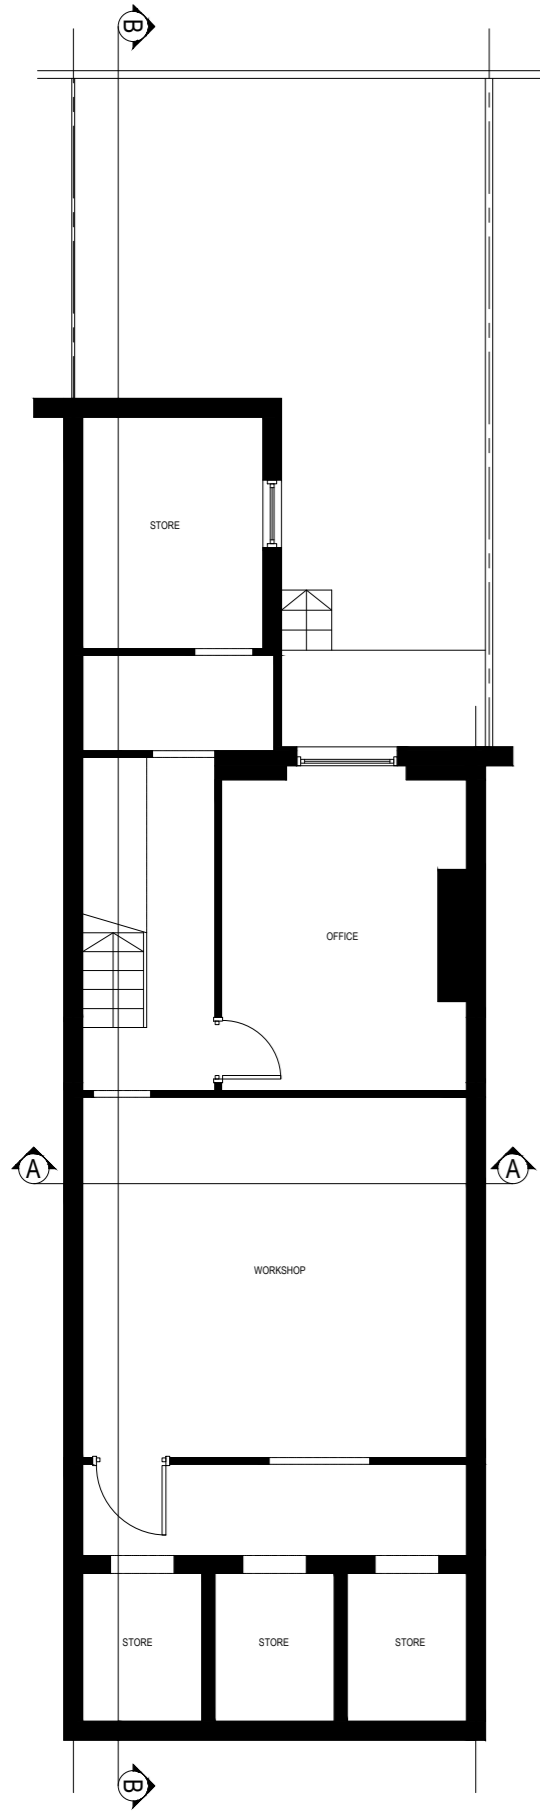


BASEMENT PLAN
 SCALE 1:100
 0 1 2 3 4 5m

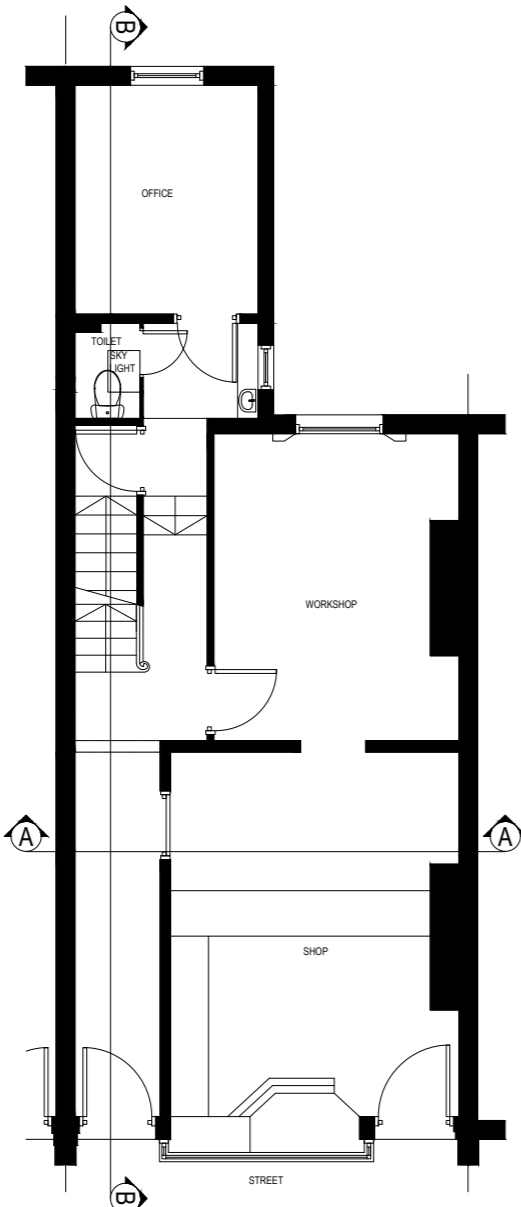


GROUND FLOOR PLAN
 SCALE 1:100
 0 1 2 3 4 5m

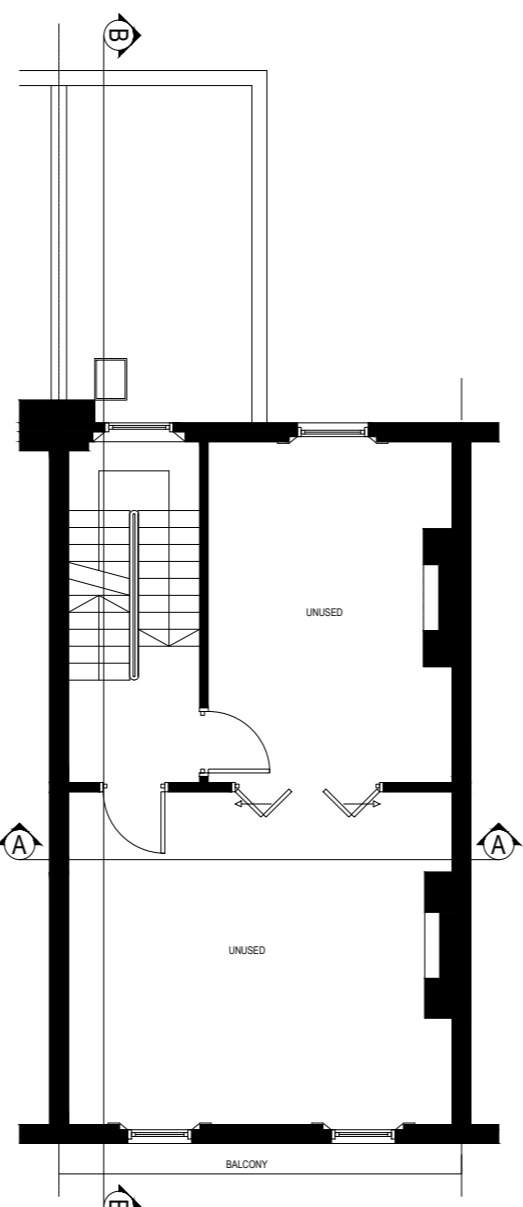

FIRST FLOOR PLAN
 SCALE 1:100
 0 1 2 3 4 5m

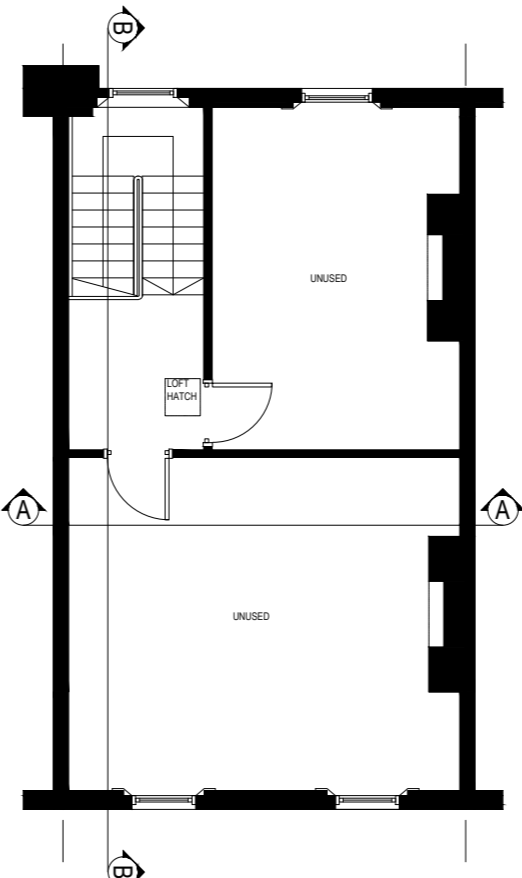

SECOND FLOOR PLAN
 SCALE 1:100
 0 1 2 3 4 5m

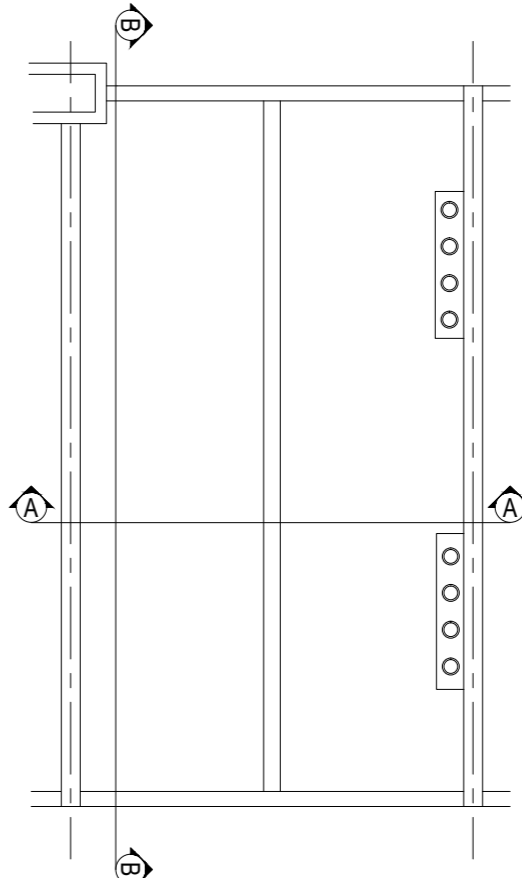

ROOF PLAN
 SCALE 1:100
 0 1 2 3 4 5m

Rev	By	Chkd	App'd	Date	Description
	CH	TA		18.08.2014	First Issue

CONGREVE HORNER 108 FULHAM PALACE ROAD
 LONDON W6 9PL
 T: 020 8741 8672
 F: 020 8748 3478
 E: contact@congrevehorner.com

Property:
**96 GLOUCESTER AVENUE,
 LONDON, NW1 8HX**

Client:
Apollo Sun Properties Ltd

Drawing Title:
**EXISTING FLOOR & ROOF
 PLANS**

Drawing No:
GP5709-01

Status:
INFORMATION ONLY

Drawn : JH Designed: JH

Scale: 1:100 Original Size: A2