



Notes:


1 - Do not scale this drawing. Work to figured dimensions only. This drawing is copyright of Congreve Horner and should only be reproduced with their express permission. Check all dimensions on site. Any discrepancies should be reported to Congreve Horner prior to commencement.

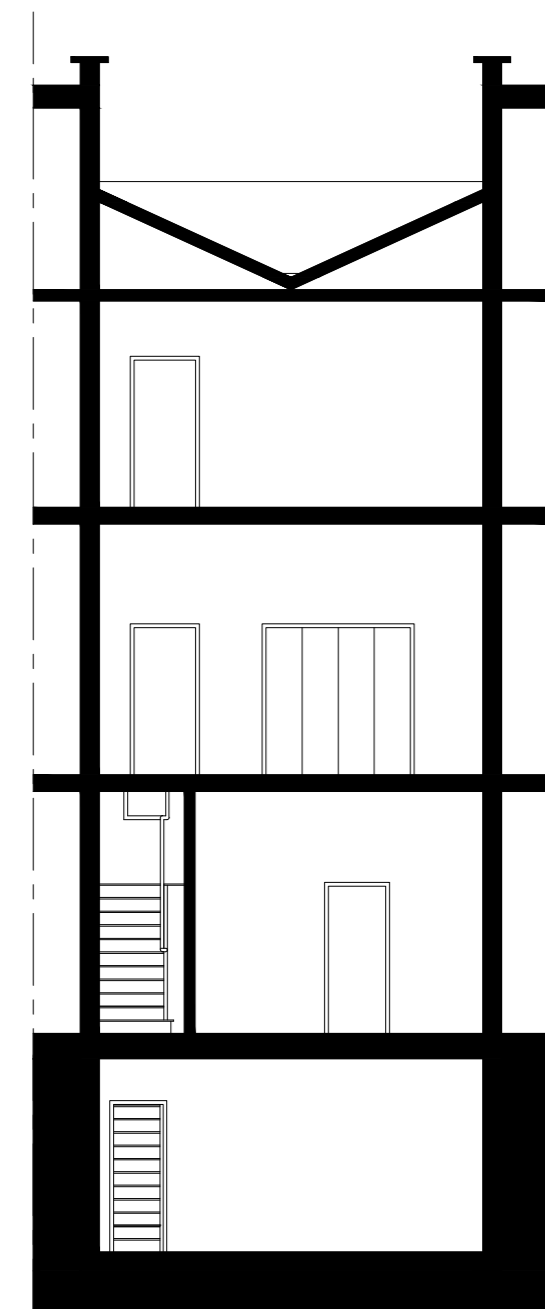

SECTION A-A
SCALE 1:100
0 1 2 3 4 5m

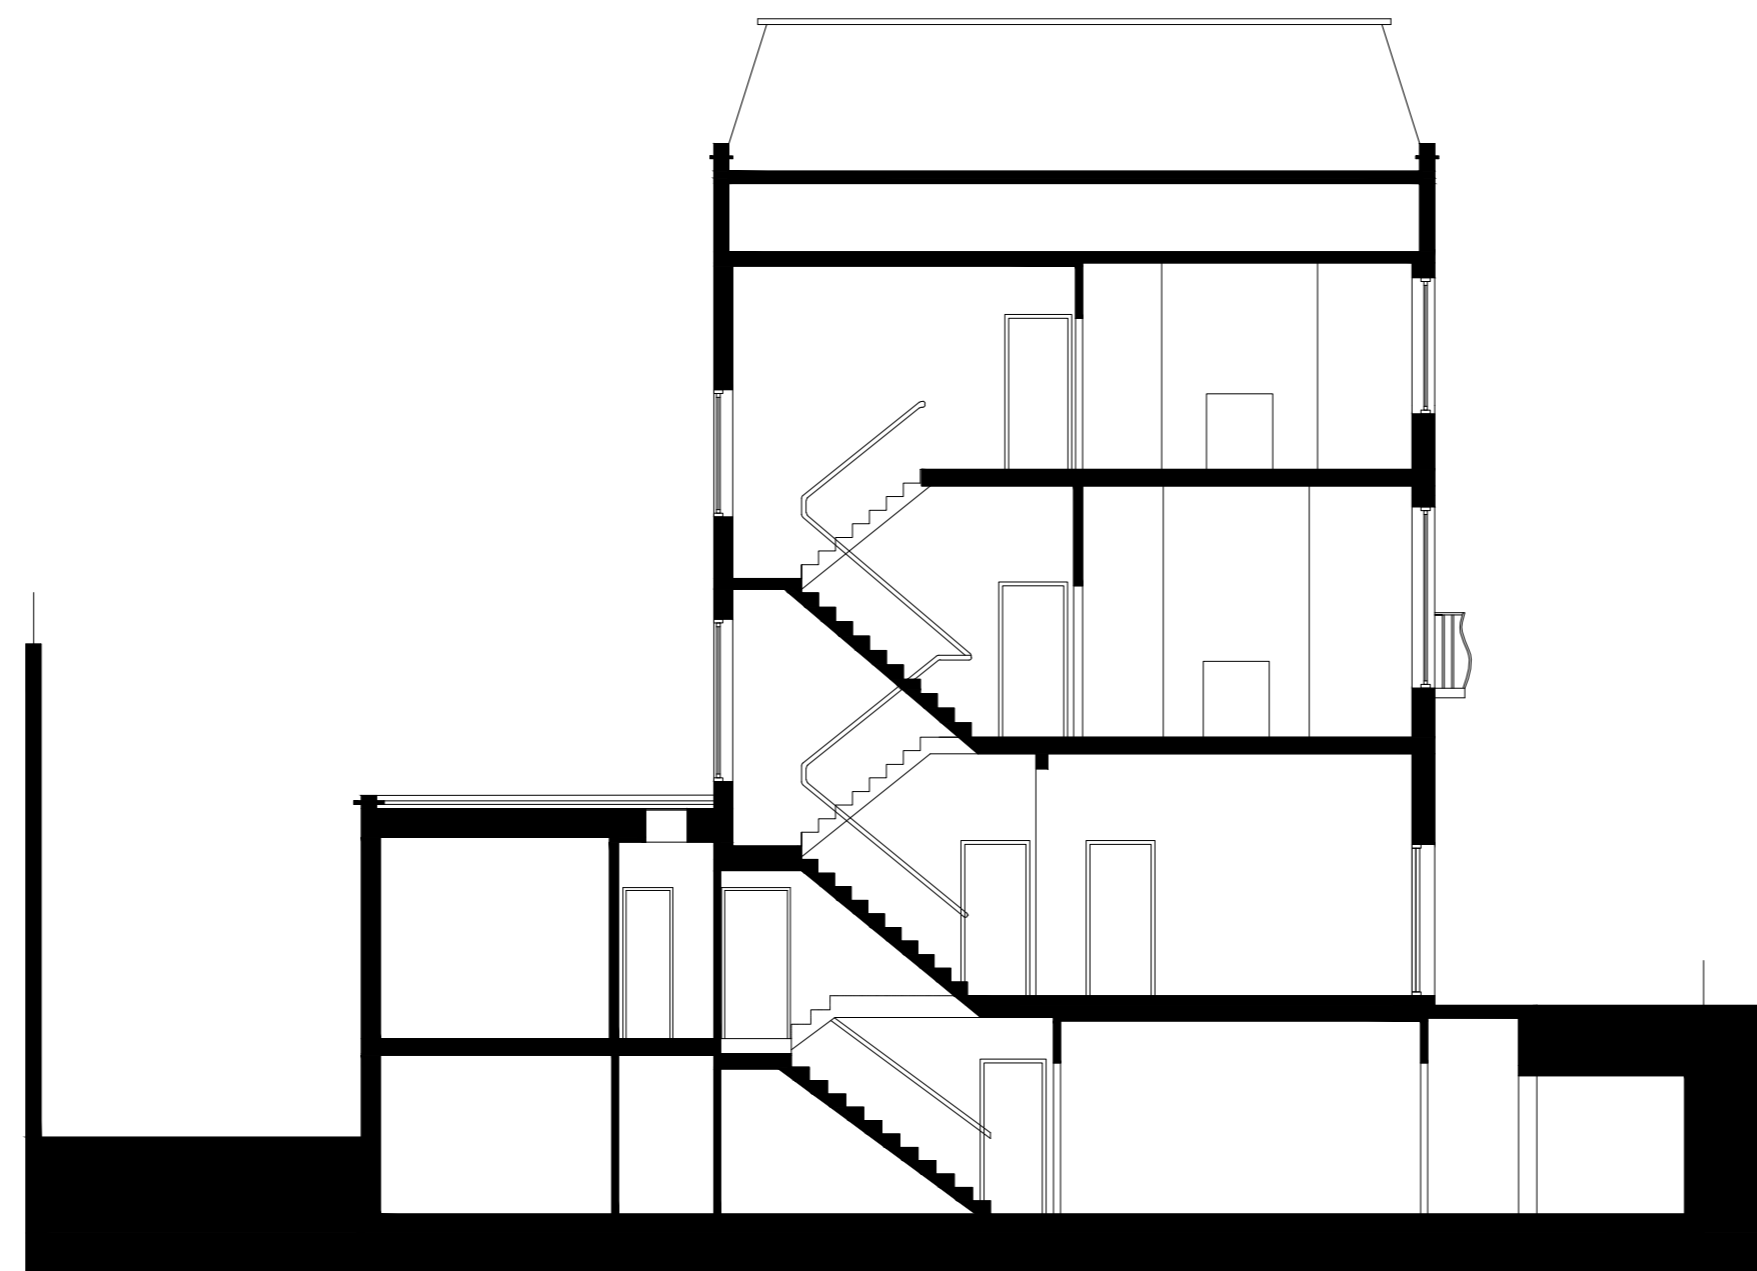


SECTION B-B
SCALE 1:100
0 1 2 3 4 5m

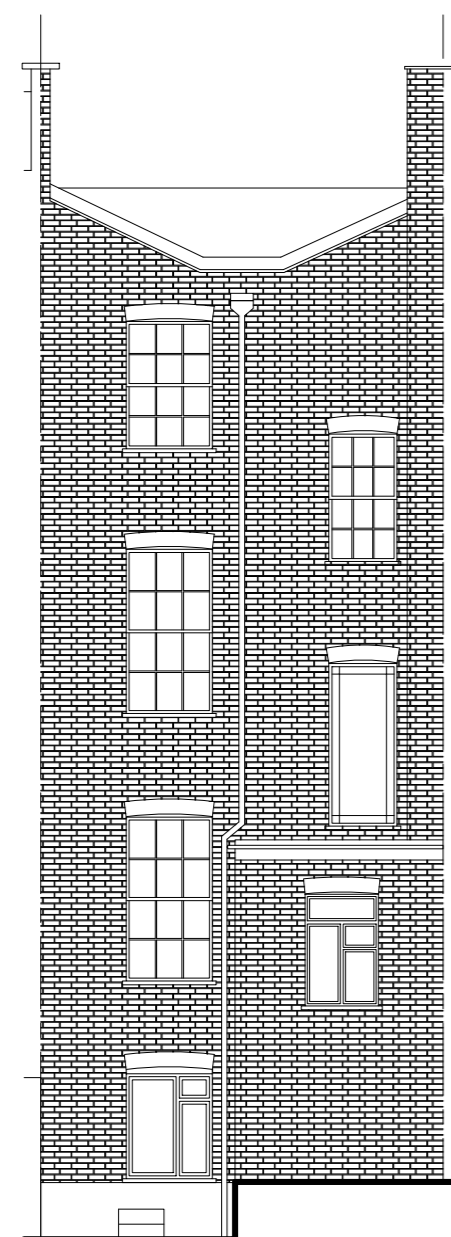

REAR ELEVATION
SCALE 1:100
0 1 2 3 4 5m



FRONT ELEVATION
SCALE 1:100
0 1 2 3 4 5m

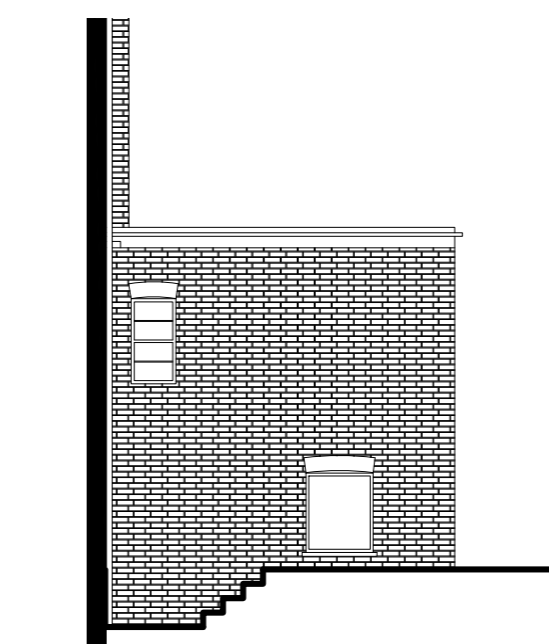

SIDE ELEVATION OF REAR ADDITION
SCALE 1:100
0 1 2 3 4 5m

Rev	By	Chkd	App'd	Date	Description

18.08.2014

First Issue

Property:
**96 GLOUCESTER AVENUE,
LONDON, NW1 8HX**

Client:
Apollo Sun Properties Ltd

Drawing Title:
**EXISTING SECTIONS &
ELEVATIONS**

Drawing No.:
GP5709-02

Status:
INFORMATION ONLY

Drawn : JH Designed: JH
Scale: 1:100 Original Size: A2

50 mm Grid Sheet Size: A2