



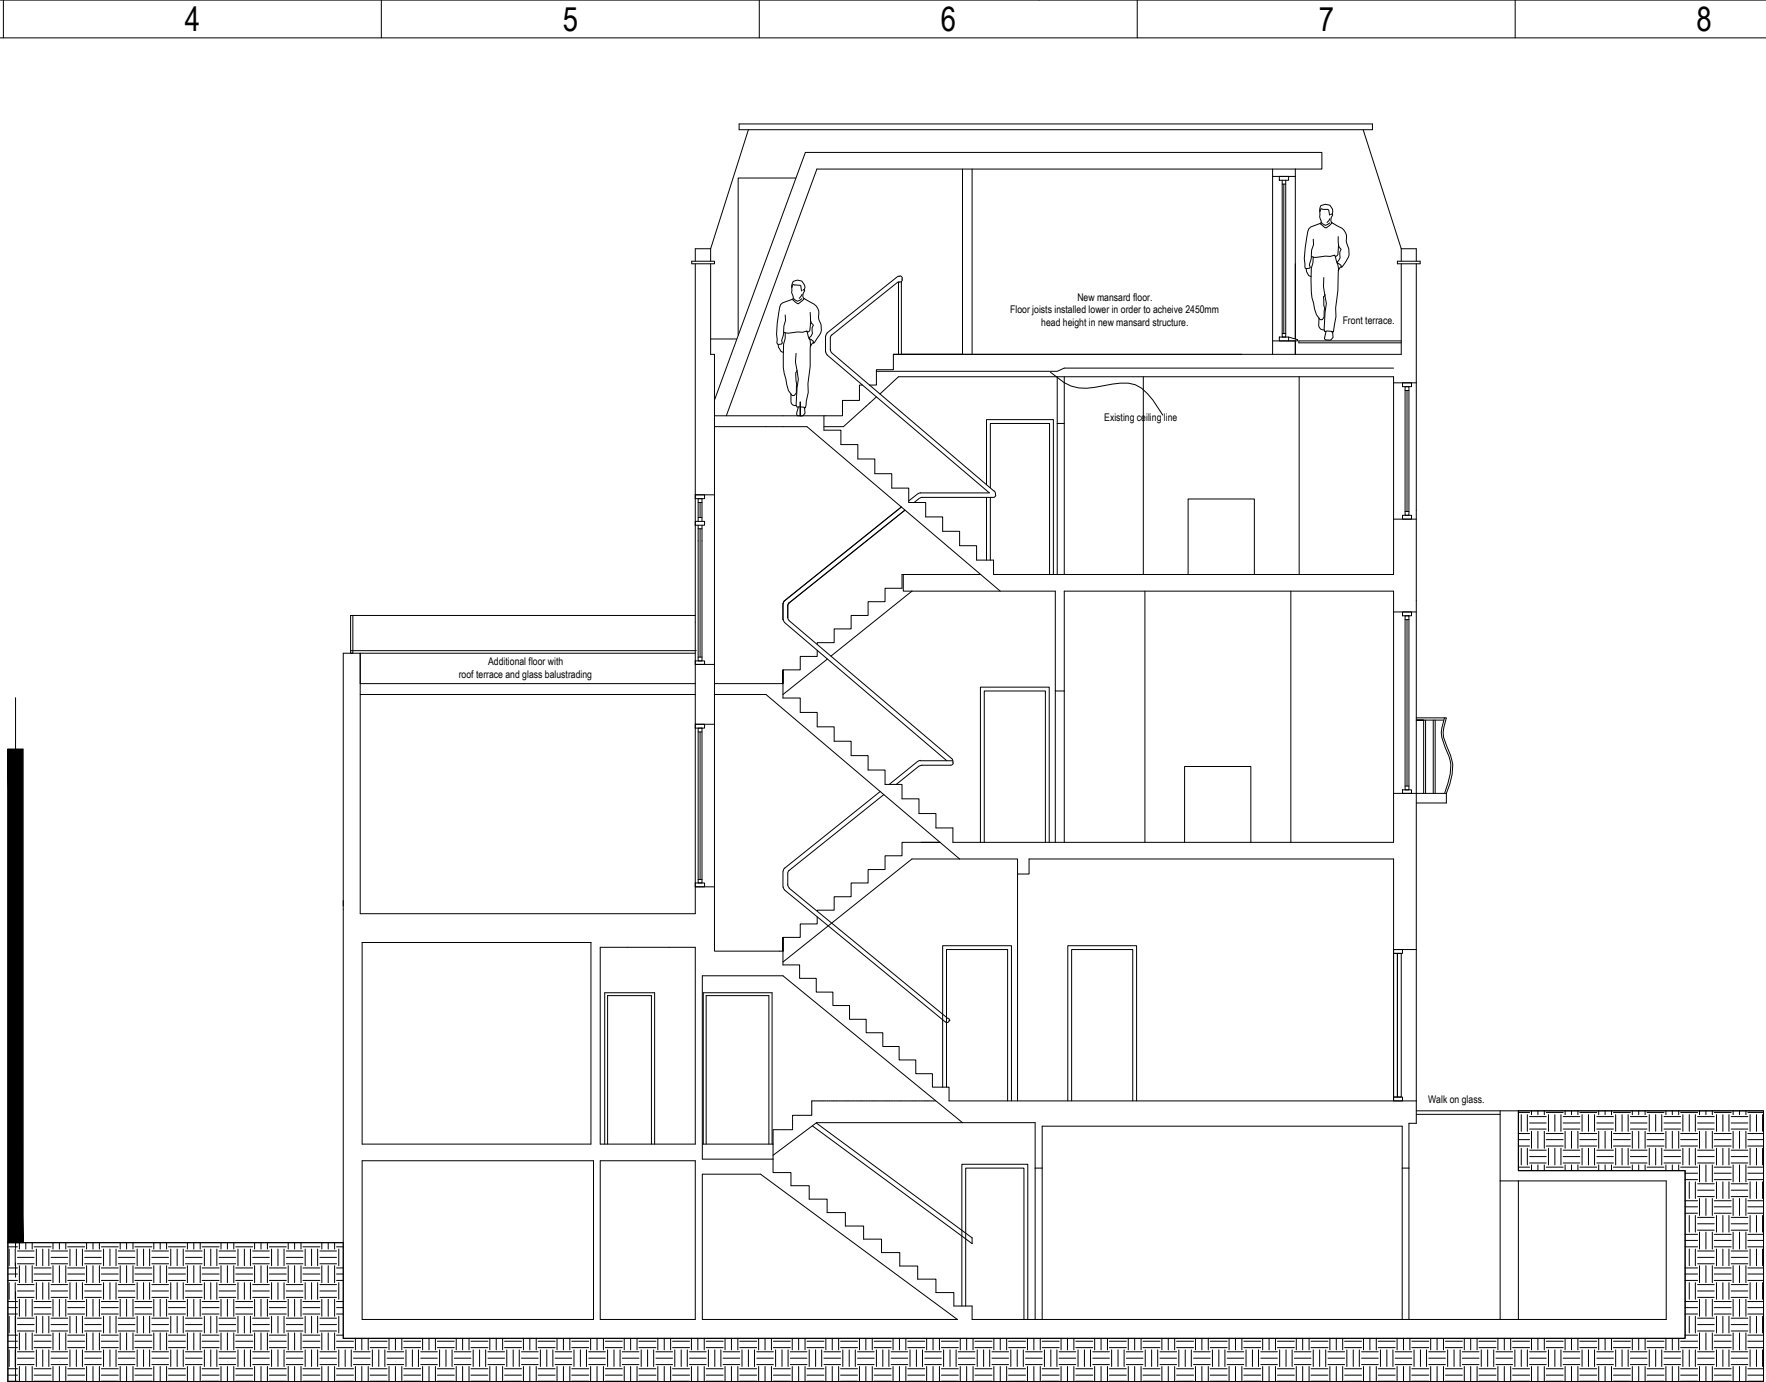

**SECTION A-A**  
SCALE 1:100  
0 1 2 3 4 5m




**SECTION B-B**  
SCALE 1:100  
0 1 2 3 4 5m

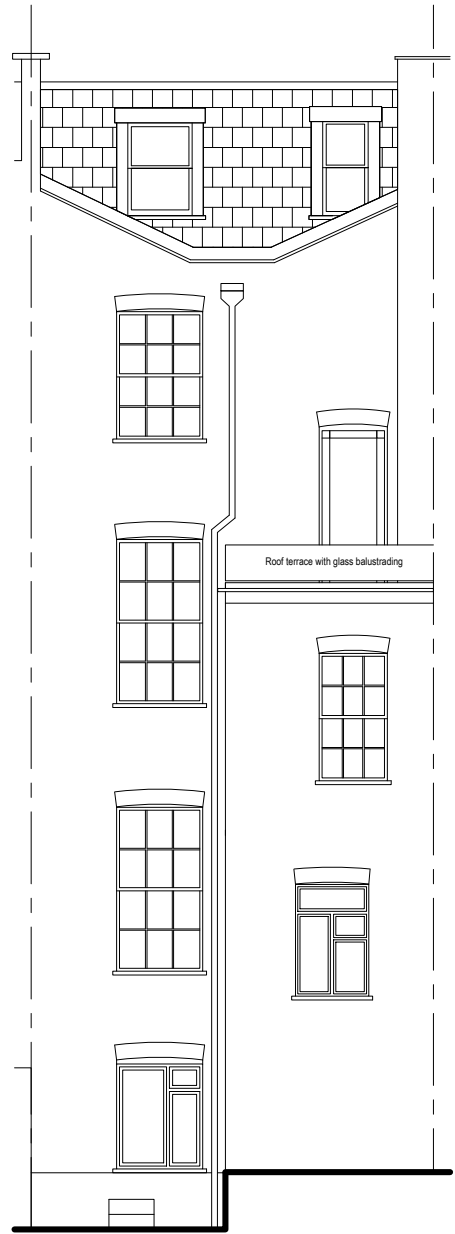

**REAR ELEVATION**  
SCALE 1:100  
0 1 2 3 4 5m



**FRONT ELEVATION**  
SCALE 1:100  
0 1 2 3 4 5m

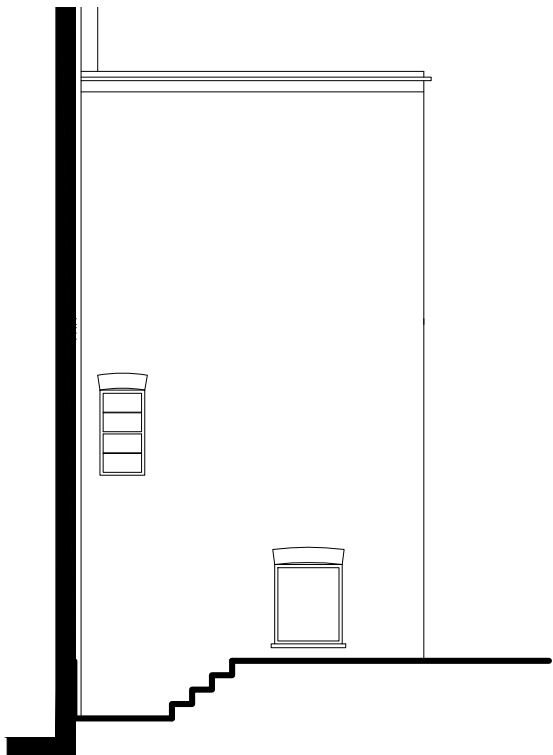

**SIDE ELEVATION OF REAR ADDITION**

Notes:  
1 - Do not scale this drawing. Work to figured dimensions only. This drawing is copyright of Congreve Horner and should only be reproduced with their express permission. Check all dimensions on site. Any discrepancies should be reported to Congreve Horner prior to commencement.

Rev	By	Chkd	App'd	Date	Description
1	CH	TA		18.08.2014	First Issue

**CONGREVE HORNER**  
108 FULHAM PALACE ROAD  
LONDON W6 9PL  
T:020 8741 8672  
F:020 8748 3478  
E:contact@congrevehorner.com

Property:  
**96 GLOUCESTER AVENUE,  
LONDON, NW1 8HX**

Client:  
**Apollo Sun Properties Ltd**

Drawing Title:  
**PROPOSED SECTIONS &  
ELEVATIONS**

Drawing No:  
**5709-03**

Status:  
**INFORMATION ONLY**

Drawn : JH  
Designed: JH

Scale: 1:100  
Original Size: A2

50 mm Grid  
Sheet Size: A2