



# Approved Drawings


01 PROPOSAL GROUND FLOOR PLAN  
SCALE 1:50

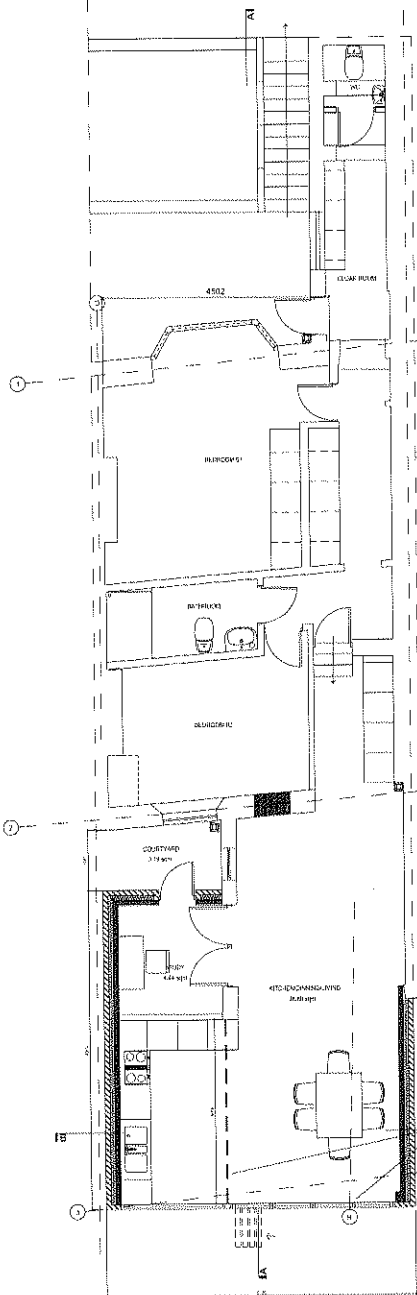


PROPOSED PLAN  
SCALE 1:50

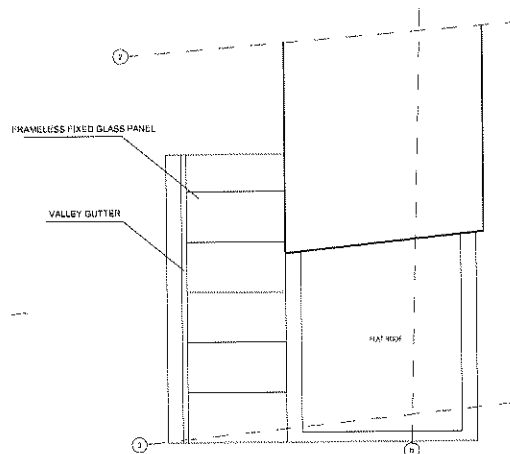


02 PROPOSED ROOF PLAN  
SCALE 1:50

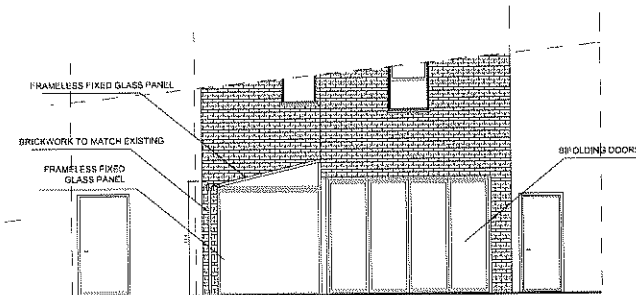


04 PROPOSED REAR ELEVATION  
SCALE 1:50

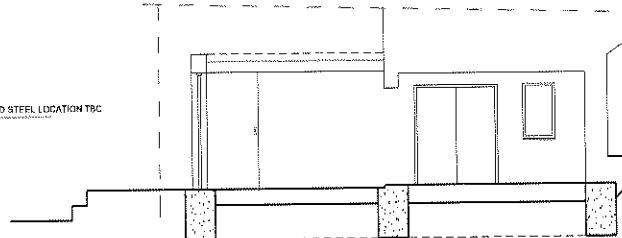


06 PROPOSED SECTION A-A  
SCALE 1:50

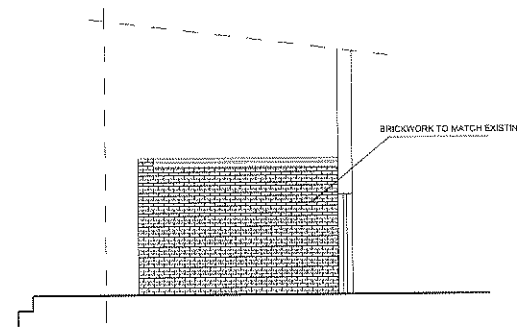

03 PROPOSED SIDE ELEVATION  
SCALE 1:50

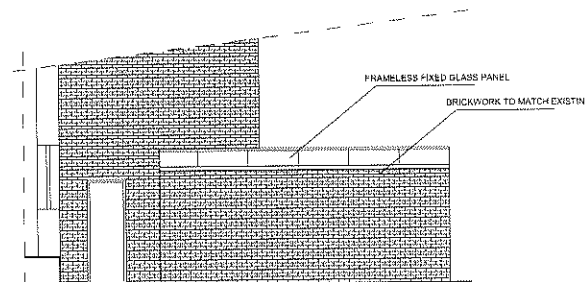

05 PROPOSED SIDE ELEVATION  
SCALE 1:50

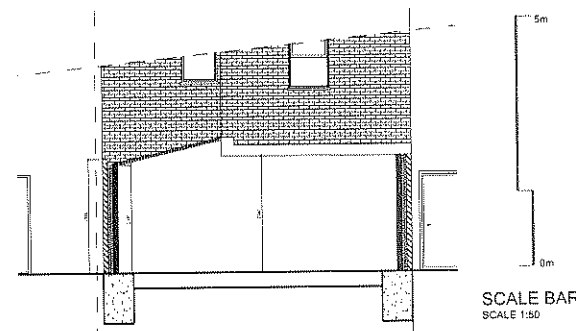

07 PROPOSED SECTION B-B  
SCALE 1:50

SCALE BAR  
SCALE 1:50

© This drawing is the property of BLUE LIME and shall remain the copyright of the architect & it may not be reproduced in part or in whole without written permission.

LEGEND:  
**NO DIMENSIONS TO BE SCALED FROM THIS DRAWING ALL DIMENSIONS BE VERIFIED ON SITE**



OS MAP  
SCALE 1:1250

**PLOT AREA**  
457 m<sup>2</sup>

**EXISTING FLOOR AREA**  
GROUND FLOOR AREA: 66.47m<sup>2</sup>

**PROPOSED FLOOR AREA**  
GROUND FLOOR AREA: 87.61m<sup>2</sup>

**PROPOSED AREA OF EXTENSION:**  
GROUND FLOOR Rear extension 25.2m<sup>2</sup>

**Total area to be extend : 25.2m<sup>2</sup>**

Amendments:

No.	Date	Description

Project:  
84 A Hill Field Rd

TYPE:  
PROPOSAL GROUND & ROOF PLAN ELEVATIONS, SECTION

**Blue/lime** Blue/lime

Blue/lime LTD  
Unit 3  
17-19 Bonny Street  
London  
NW1 9PE

T: +44 (0) 844 600 9711  
F: +44 (0) 844 900 5639  
E: info@bluelime.co.uk  
W: www.bluelime.co.uk

PLANNING DRAWINGS

Drawn By: AMC	Scale: 1:50 @ A1	Date: 18/05/14
Drawing Number: <b>BLC-1445-PP-101 H</b>		