

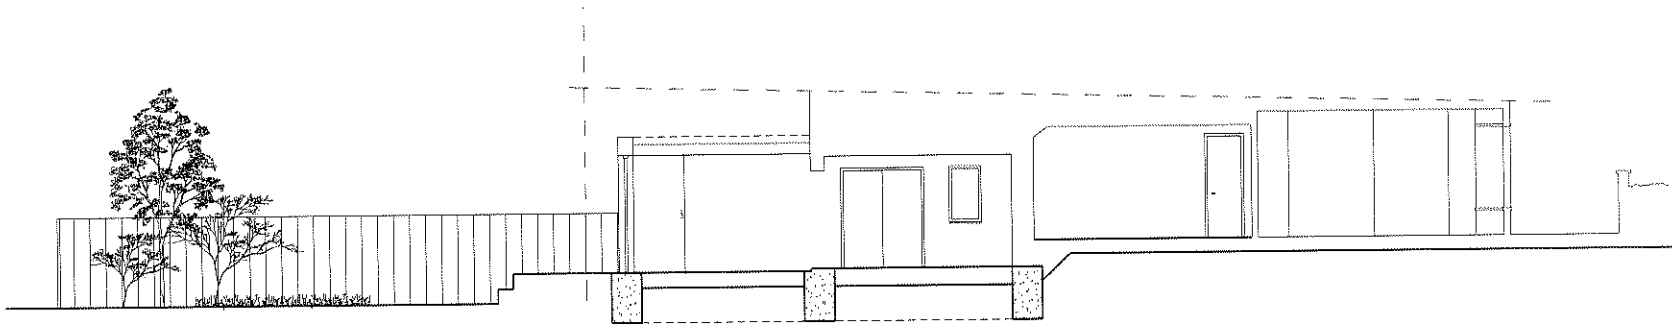


Approved Drawings

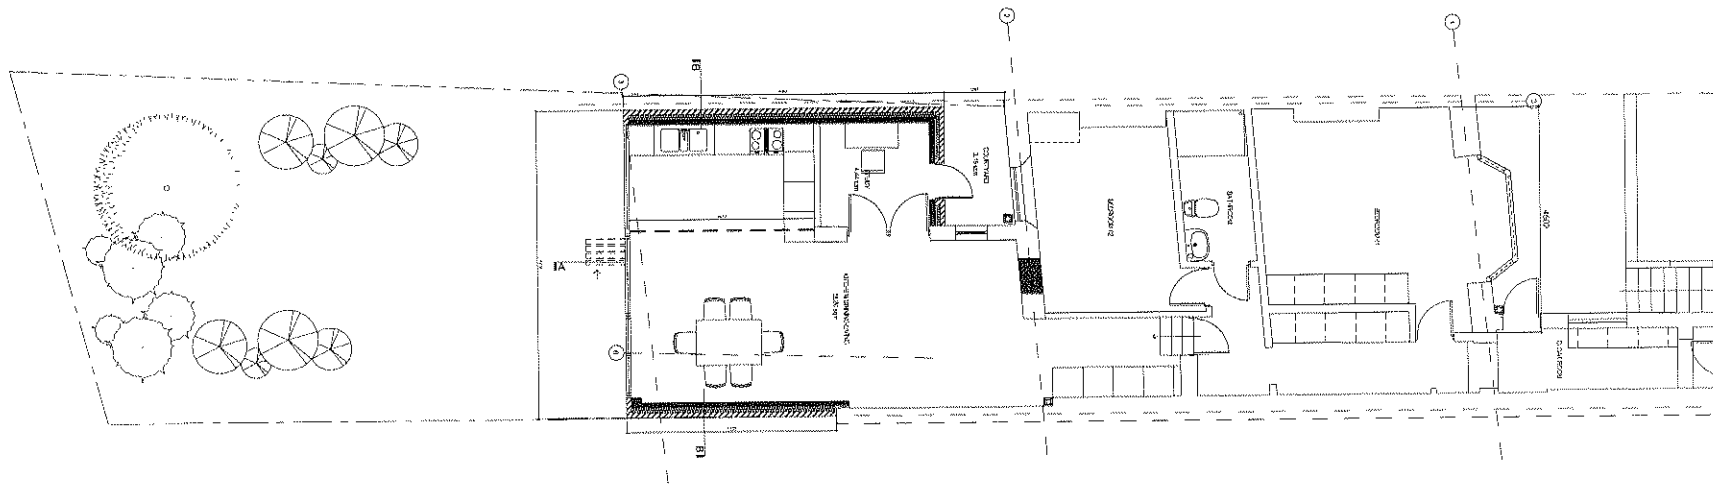

PROPOSED SECTION AA
SCALE 1:50

 

PROPOSED FLOOR PLAN
SCALE 1:50



© This drawing is the property of BLUE LIME and shall not be copied, reproduced or used in any way without the prior written consent of BLUE LIME.

LEGEND:
NO DIMENSIONS TO BE SCALED FROM THIS DRAWING ALL DIMENSIONS BE VERIFIED ON SITE



OS MAP
SCALE 1:1250

PLOT AREA
457 m²

EXISTING FLOOR AREA
GROUND FLOOR AREA: 66.47m²

PROPOSED FLOOR AREA
GROUND FLOOR AREA: 87.61m²

PROPOSED AREA OF EXTENSION :
• GROUND FLOOR Rear extension 25.2m²
Total area to be extend : 25.2m²

| Rev | Iss | Date | Drawn/Rev'd |
|-----|-----|------|-------------|
| | | | |
| | | | |

Plot: 84 A Hill Field Rd

Site: Proposed Section AA
Proposed floor plan

Blue/lime LTD
Unit 3
12-18 Bonny Street
London
W11 9PE

T: +44 (0) 844 800 9711
F: +44 (0) 844 800 5699
E: info@bluelimehd.com
W: www.bluelimehd.com

PLANNING DRAWINGS

| | | |
|--------------------------|-----------|----------|
| Drawn by: | Scale: | Date: |
| AMC | 1:50@ A1 | 16/05/14 |
| Drawing Number: | Revision: | |
| BLC-1445-EP-104 H | | |