



**PROPOSED SECTION AA**  
SCALE 1:50

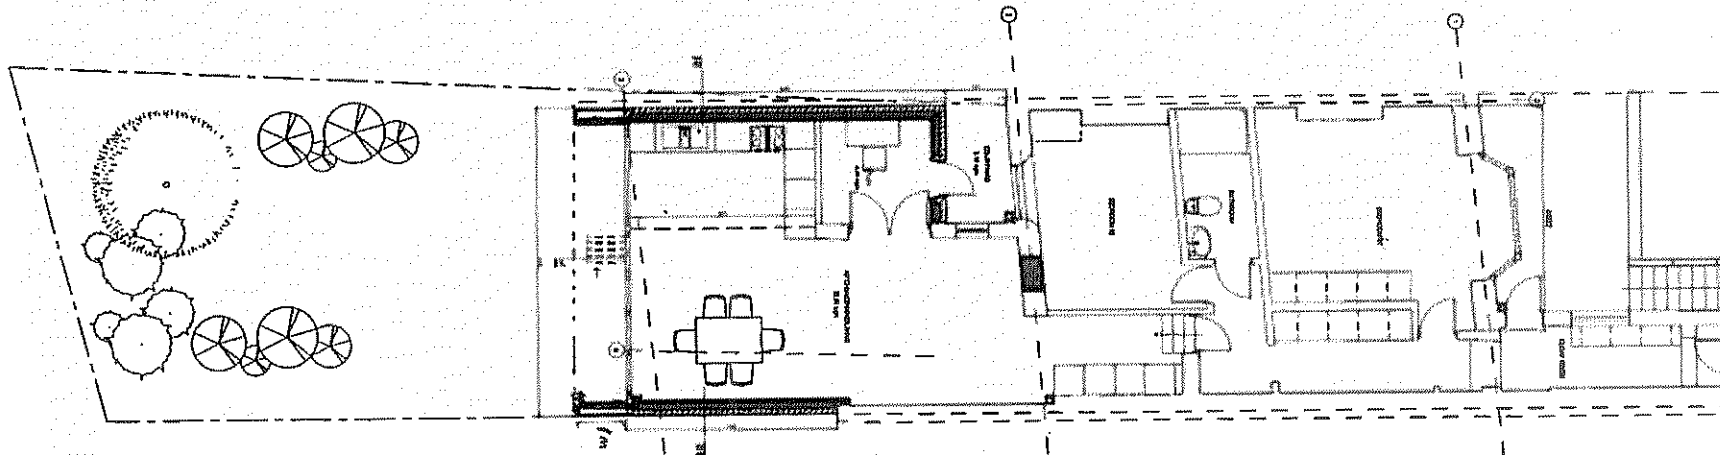

**PROPOSED FLOOR PLAN**  
SCALE 1:50

 

↳ As Proposed.

© This drawing is the property of BLUE TIME and shall be the sole copyright of its authors. It is not to be reproduced in part or in whole without written permission.

**LEGEND:**

**NO DIMENSIONS TO BE SCALED FROM THIS DRAWING. ALL DIMENSIONS BE VERIFIED ON SITE.**



**OS MAP**  
SCALE 1:1250

**PLOT AREA**  
457 m<sup>2</sup>

**EXISTING FLOOR AREA**

**GROUND FLOOR AREA: 88.47m<sup>2</sup>**

**PROPOSED FLOOR AREA**

**GROUND FLOOR AREA: 87.81m<sup>2</sup>**

**PROPOSED AREA OF EXTENSION:**

• **GROUND FLOOR Rear extension: 28.2m<sup>2</sup>**

**Total area to be extend: 25.2m<sup>2</sup>**

**Revisions:**

No.	Date	Description

**Address:**  
84 A HM Field Rd

**Title:**  
Proposed Section AA  
Proposed floor plan



**BlueTime LTD** 11 +64 (0) 900 000 8721  
**Unit 3** P: +64 (0) 900 000 8620  
**Lynburn** 2/ Gans@blue@blue.com  
**MORE BURE** 10/ www.blue@blue.com

**PLANNING DRAWINGS**

**Drawn by:** AMC **Scale:** 1:50 @ A1 **Date:** 18/05/14

**Drawing Number:** BLC-1445-EP-104 H