



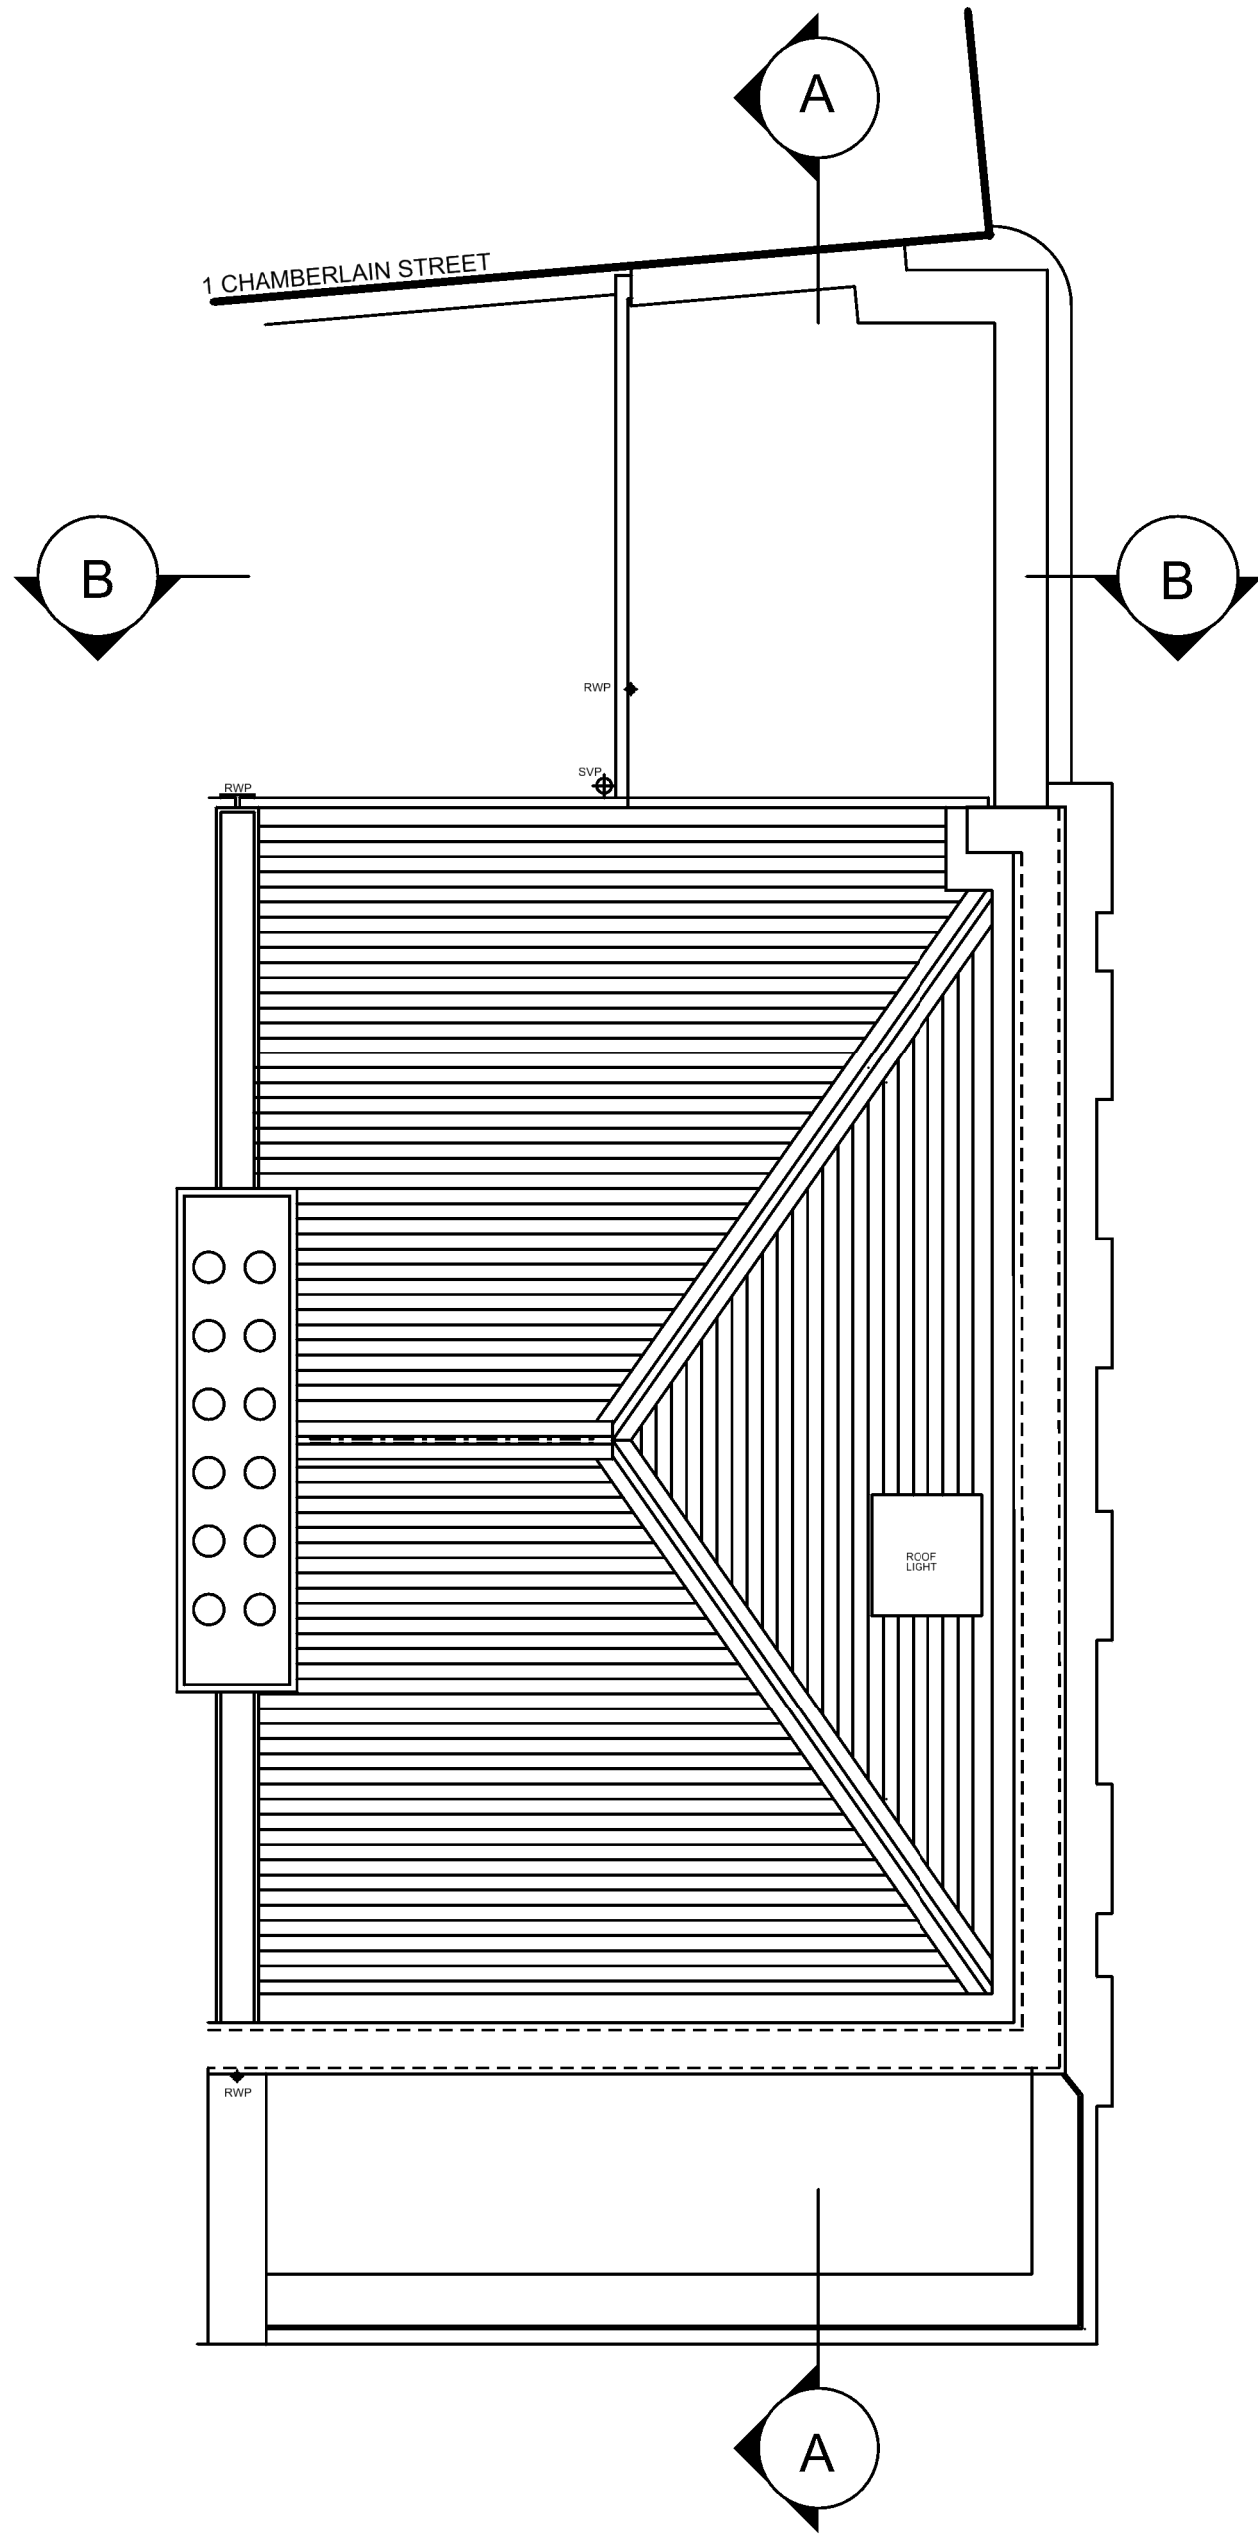

ROOF PLAN

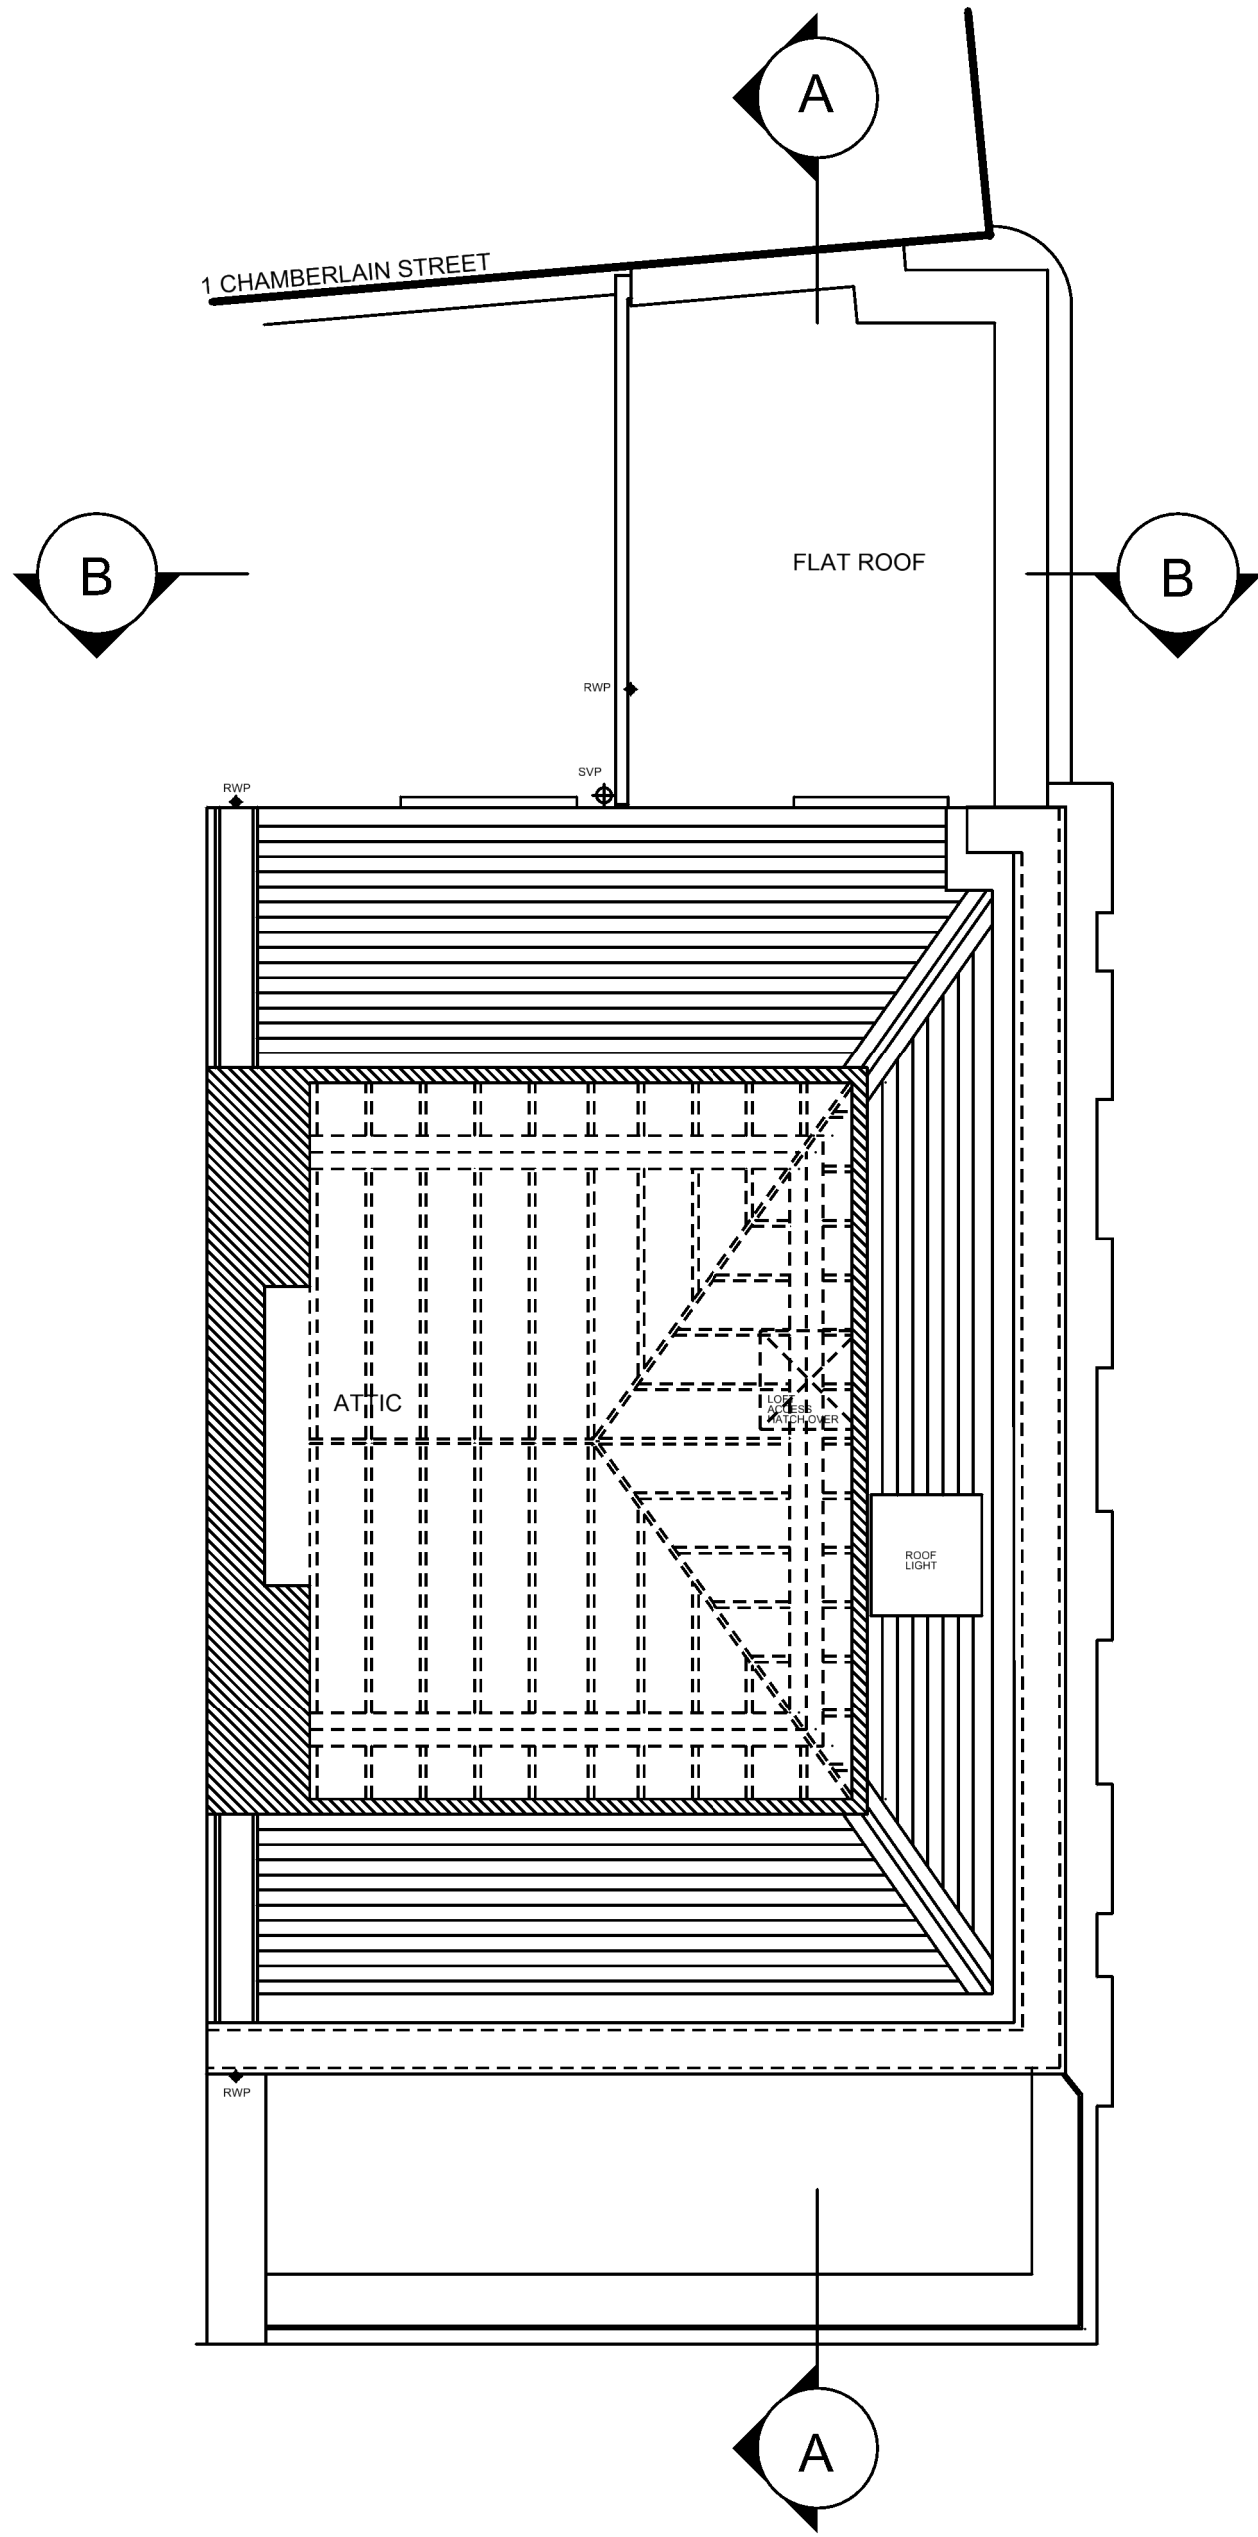

ATTIC

FORMWORK ARCHITECTS LTD

47 St. John's Wood High Street London NW8 7NJ
tel. 020 7722 7069 www.formwork.uk.com

Do not scale from this drawing.
Resolve discrepancies prior to construction. If in doubt ASK
This drawing is COPYRIGHT

Revisions:

A
B
C
D
E
F

Drawing Status:

Preliminary for Approval
Design Approved by Client
Planning Drawing
Tender Drawing
Construction Drawing

Project: 67A REGENTS PARK ROAD LONDON NW1 8XD

Title: Existing Attic and Roof Plan

Scale: 1:50 @ A2 / 1:100 @ A4

Date: 22.09.2014

Drawing Number: 456/L/02

A2

N