


REAR ELEVATION (SECTION B-B)

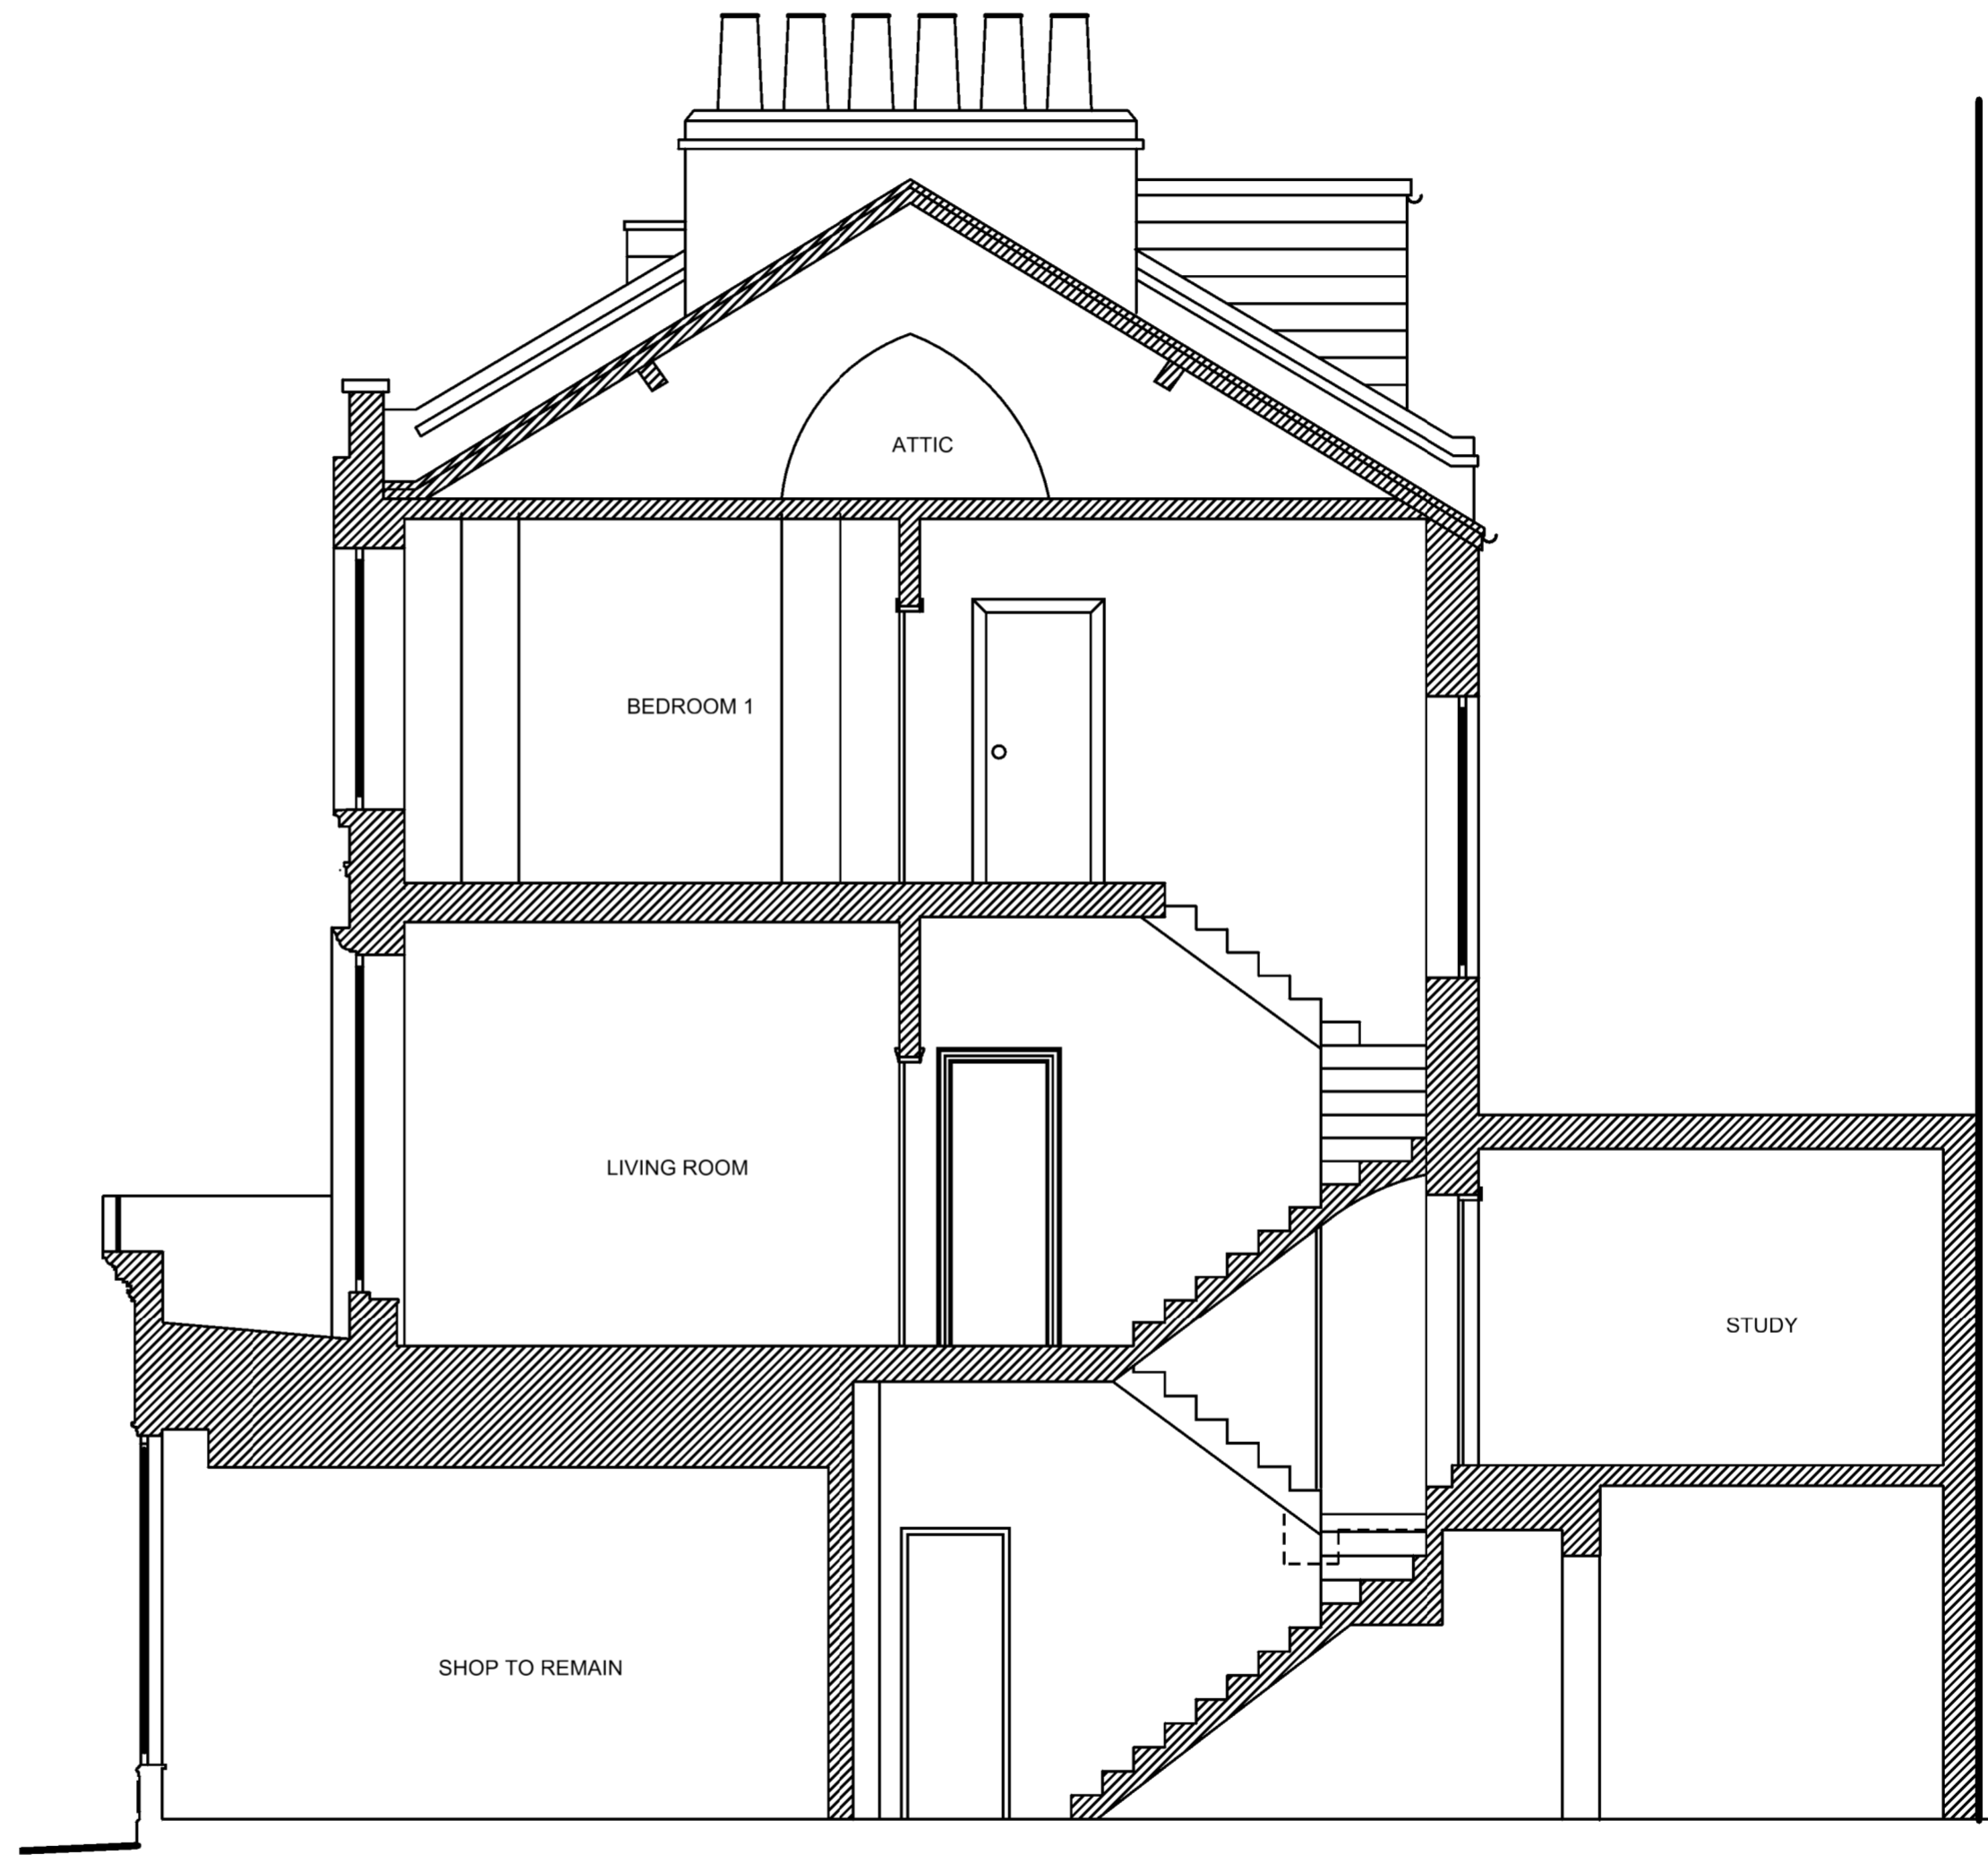

SECTION A-A

FORMWORK ARCHITECTS LTD

47 St. John's Wood High Street London NW8 7NJ
tel. 020 7722 7069

www.formwork-uk.com

Do not scale from this drawing.
Resolve discrepancies prior to
construction. If in doubt ASK

This drawing is COPYRIGHT

Revisions:

A
B
C
D
E
F

Drawing Status:

Preliminary for Approval

Design Approved by Client

Planning Drawing

Tender Drawing

Construction Drawing

Project: 67A REGENTS PARK ROAD LONDON NW1 8XD

Title: Existing Rear Elevation (Section B-B) and Section A-A

Scale: 1:50 @ A2 / 1:100 @ A4

Date: 22.09.2014

Drawing Number: 456/L/04

A2

